


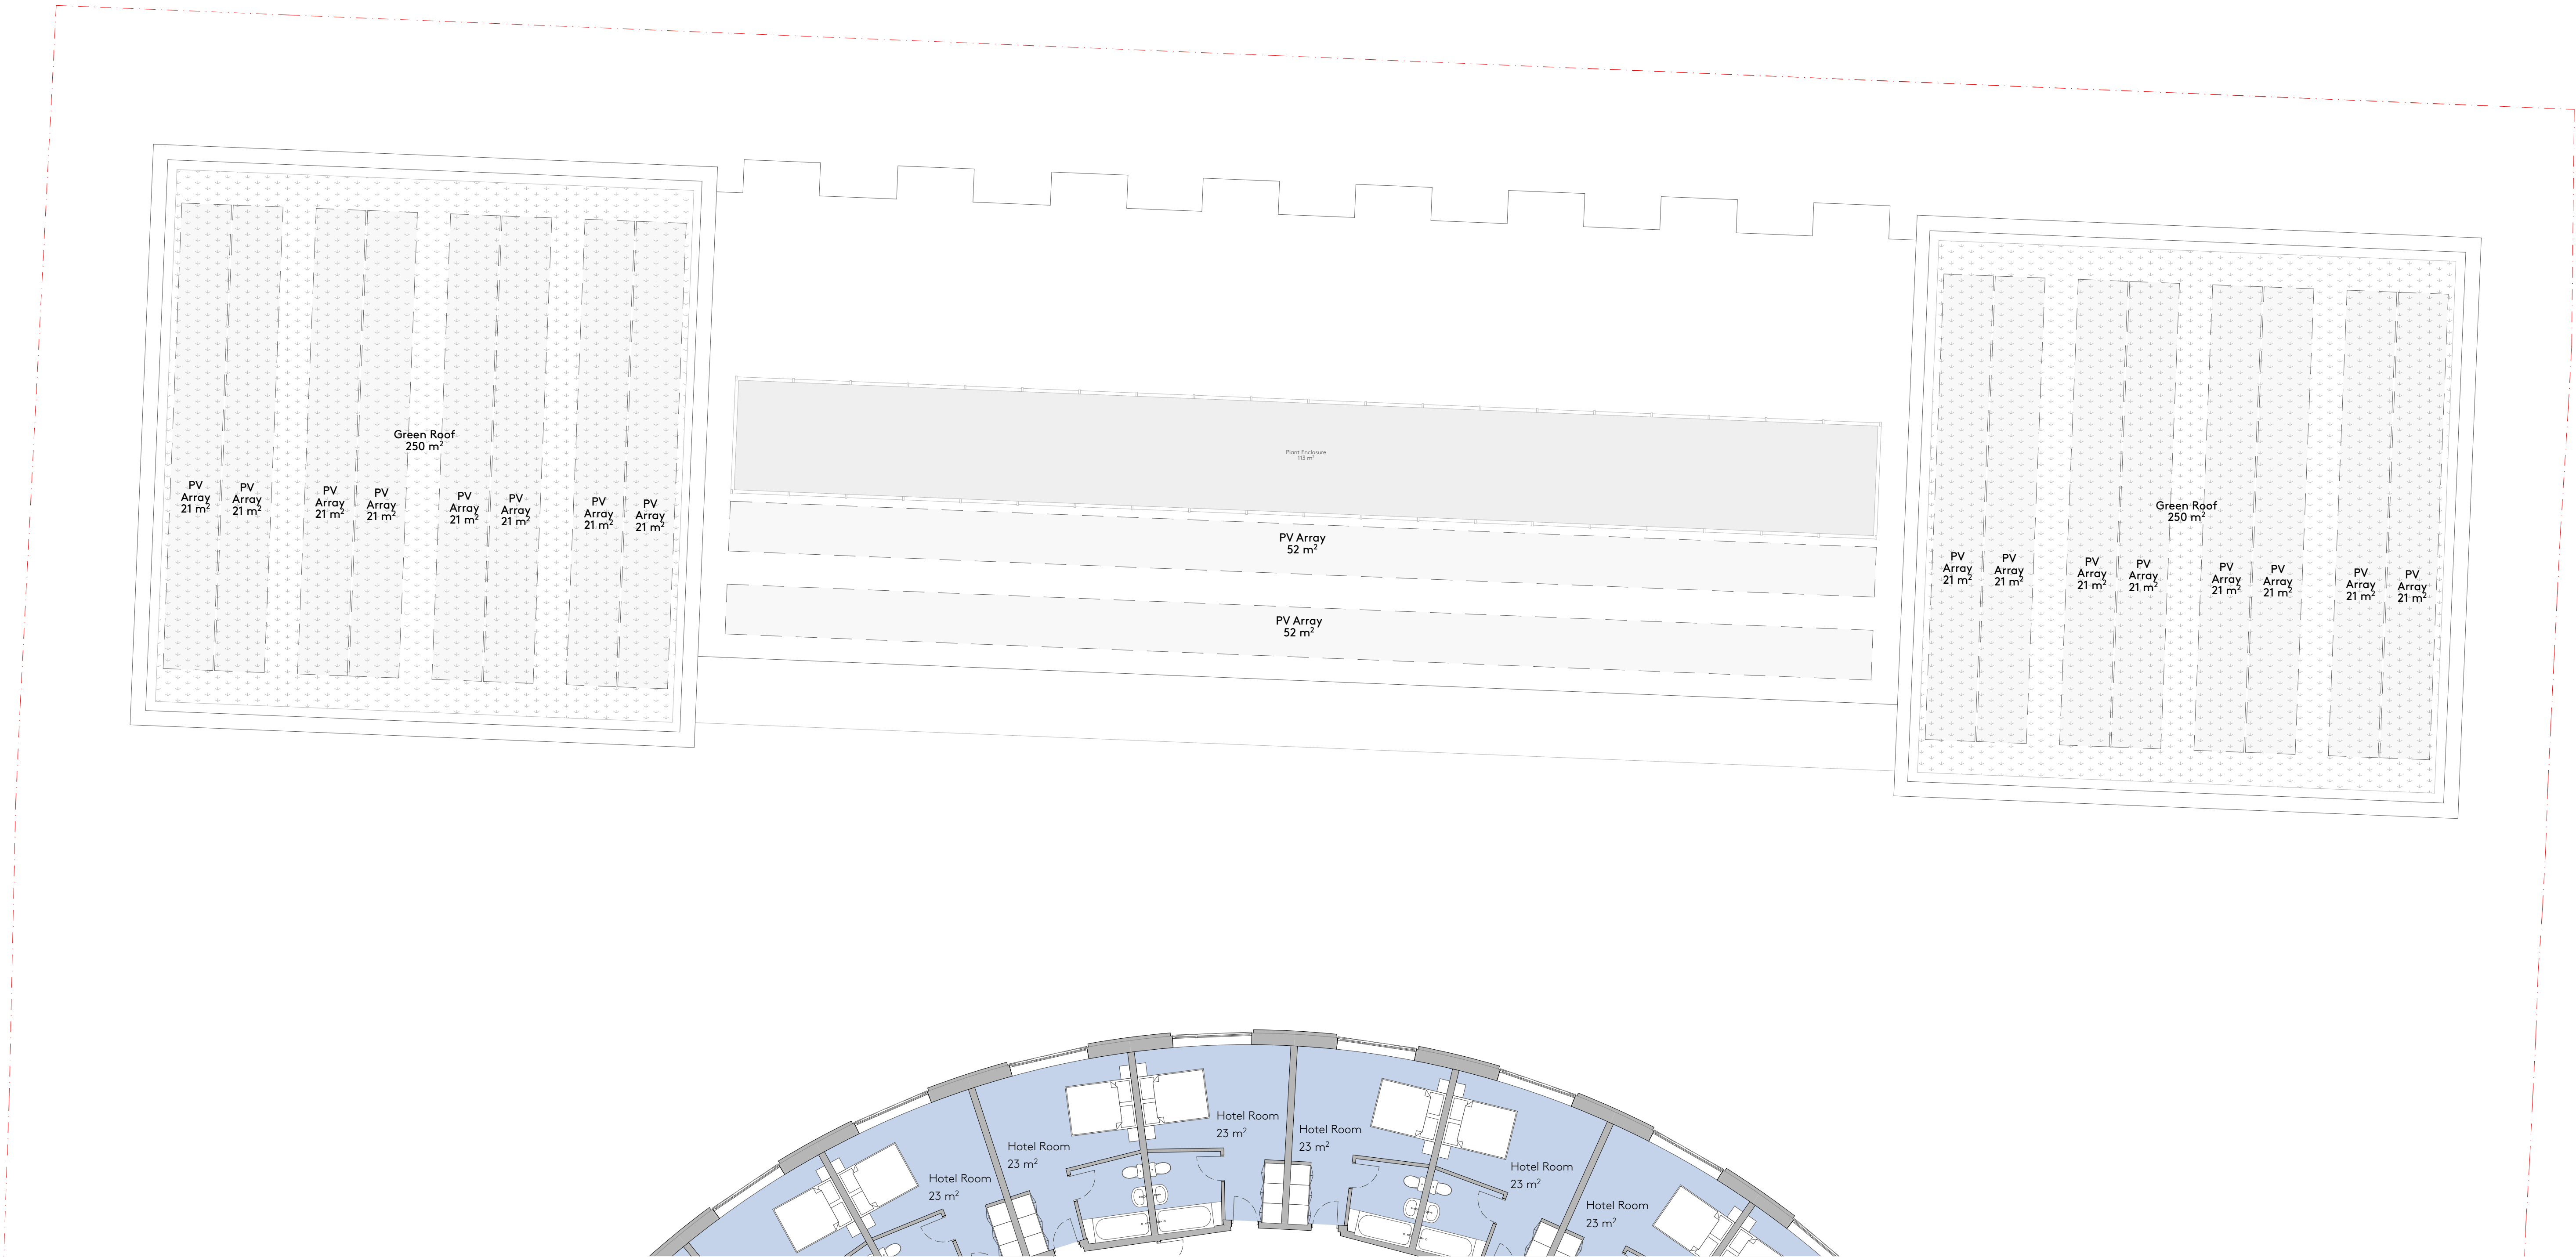

Proposed Roof Plan

1:100