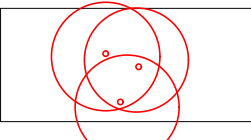
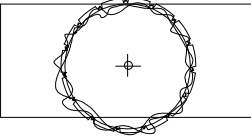
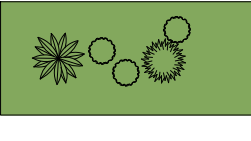
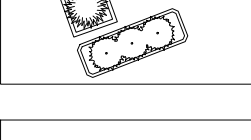



KEY


- 


Existing Trees
With Root Protection Area
To be retained
- 


Tree Planting.
- 


Mixed Ornamental Planting.
- 

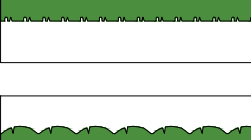
Mixed Container Planting.
-Bespoke Planters
- 


Ornamental Hedgerow.
- 


Native Hedgerow.
- 


Proposed Close Mown Lawn.
- 

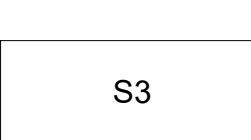
S1
Proposed Grasscrete or Cobbles
- 

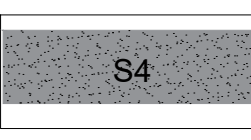
S2
Block Paving
- 

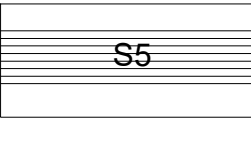S3
Tarmac
- 

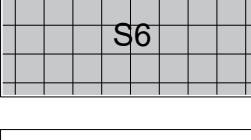S4
Decorative Paving or Gravel
- Grey
- 

S5
Sawn Stone Setts
- 

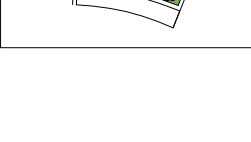S6
Stone Paving
- 

Bespoke Concrete Seating
- 

Bespoke Raised Concrete Planters

Hard Landscaping - Provides a fully accessible surface.




Defensive Planting - to create a soft boundary.




Proposed Mixed Planting - creates a variety of benefits to the local environment.




Landscape Vibes & Vision - Creating a relaxing outdoor space.

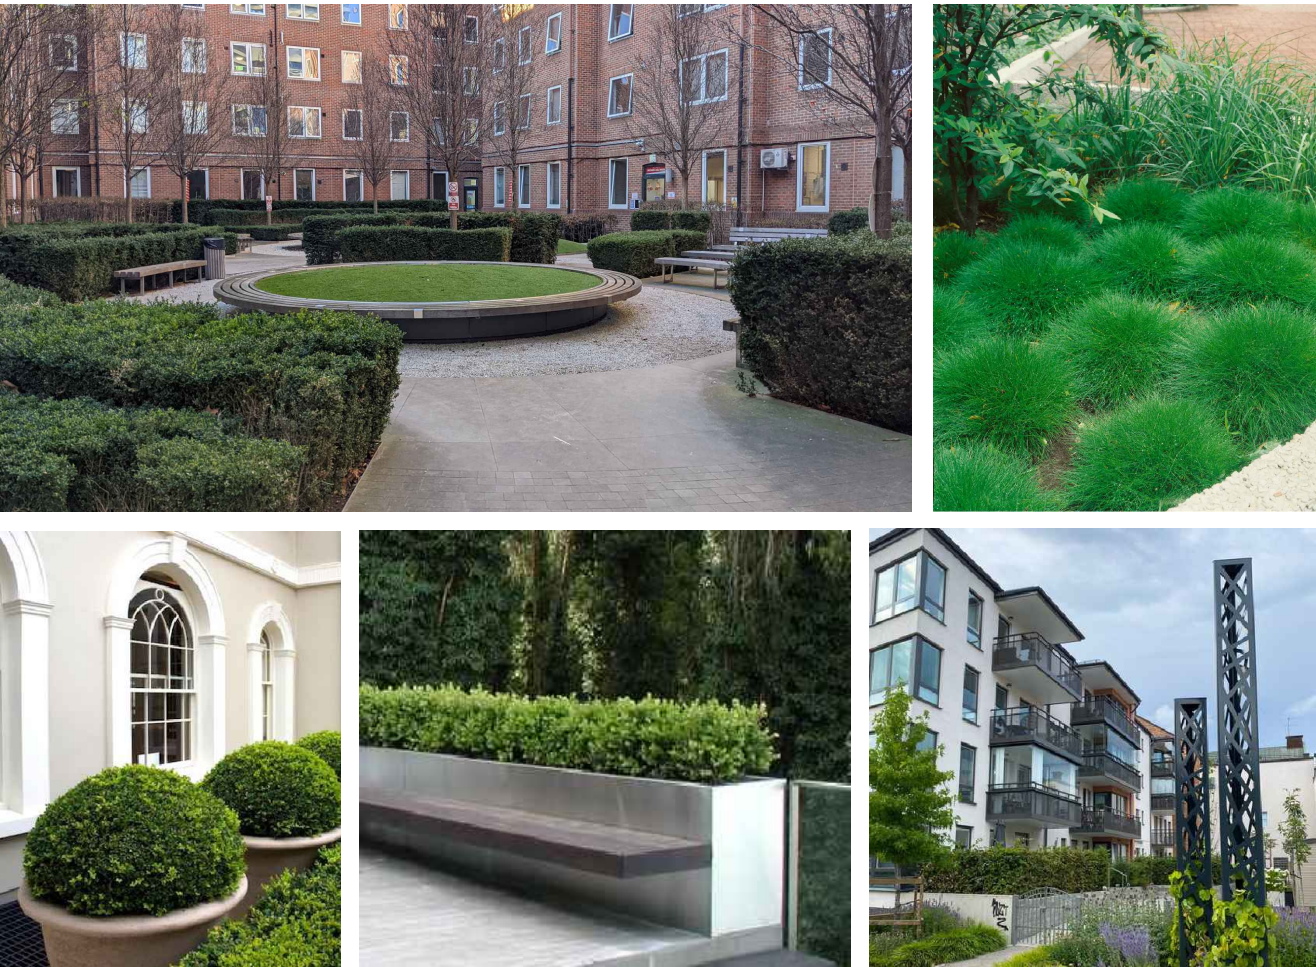

PLAN

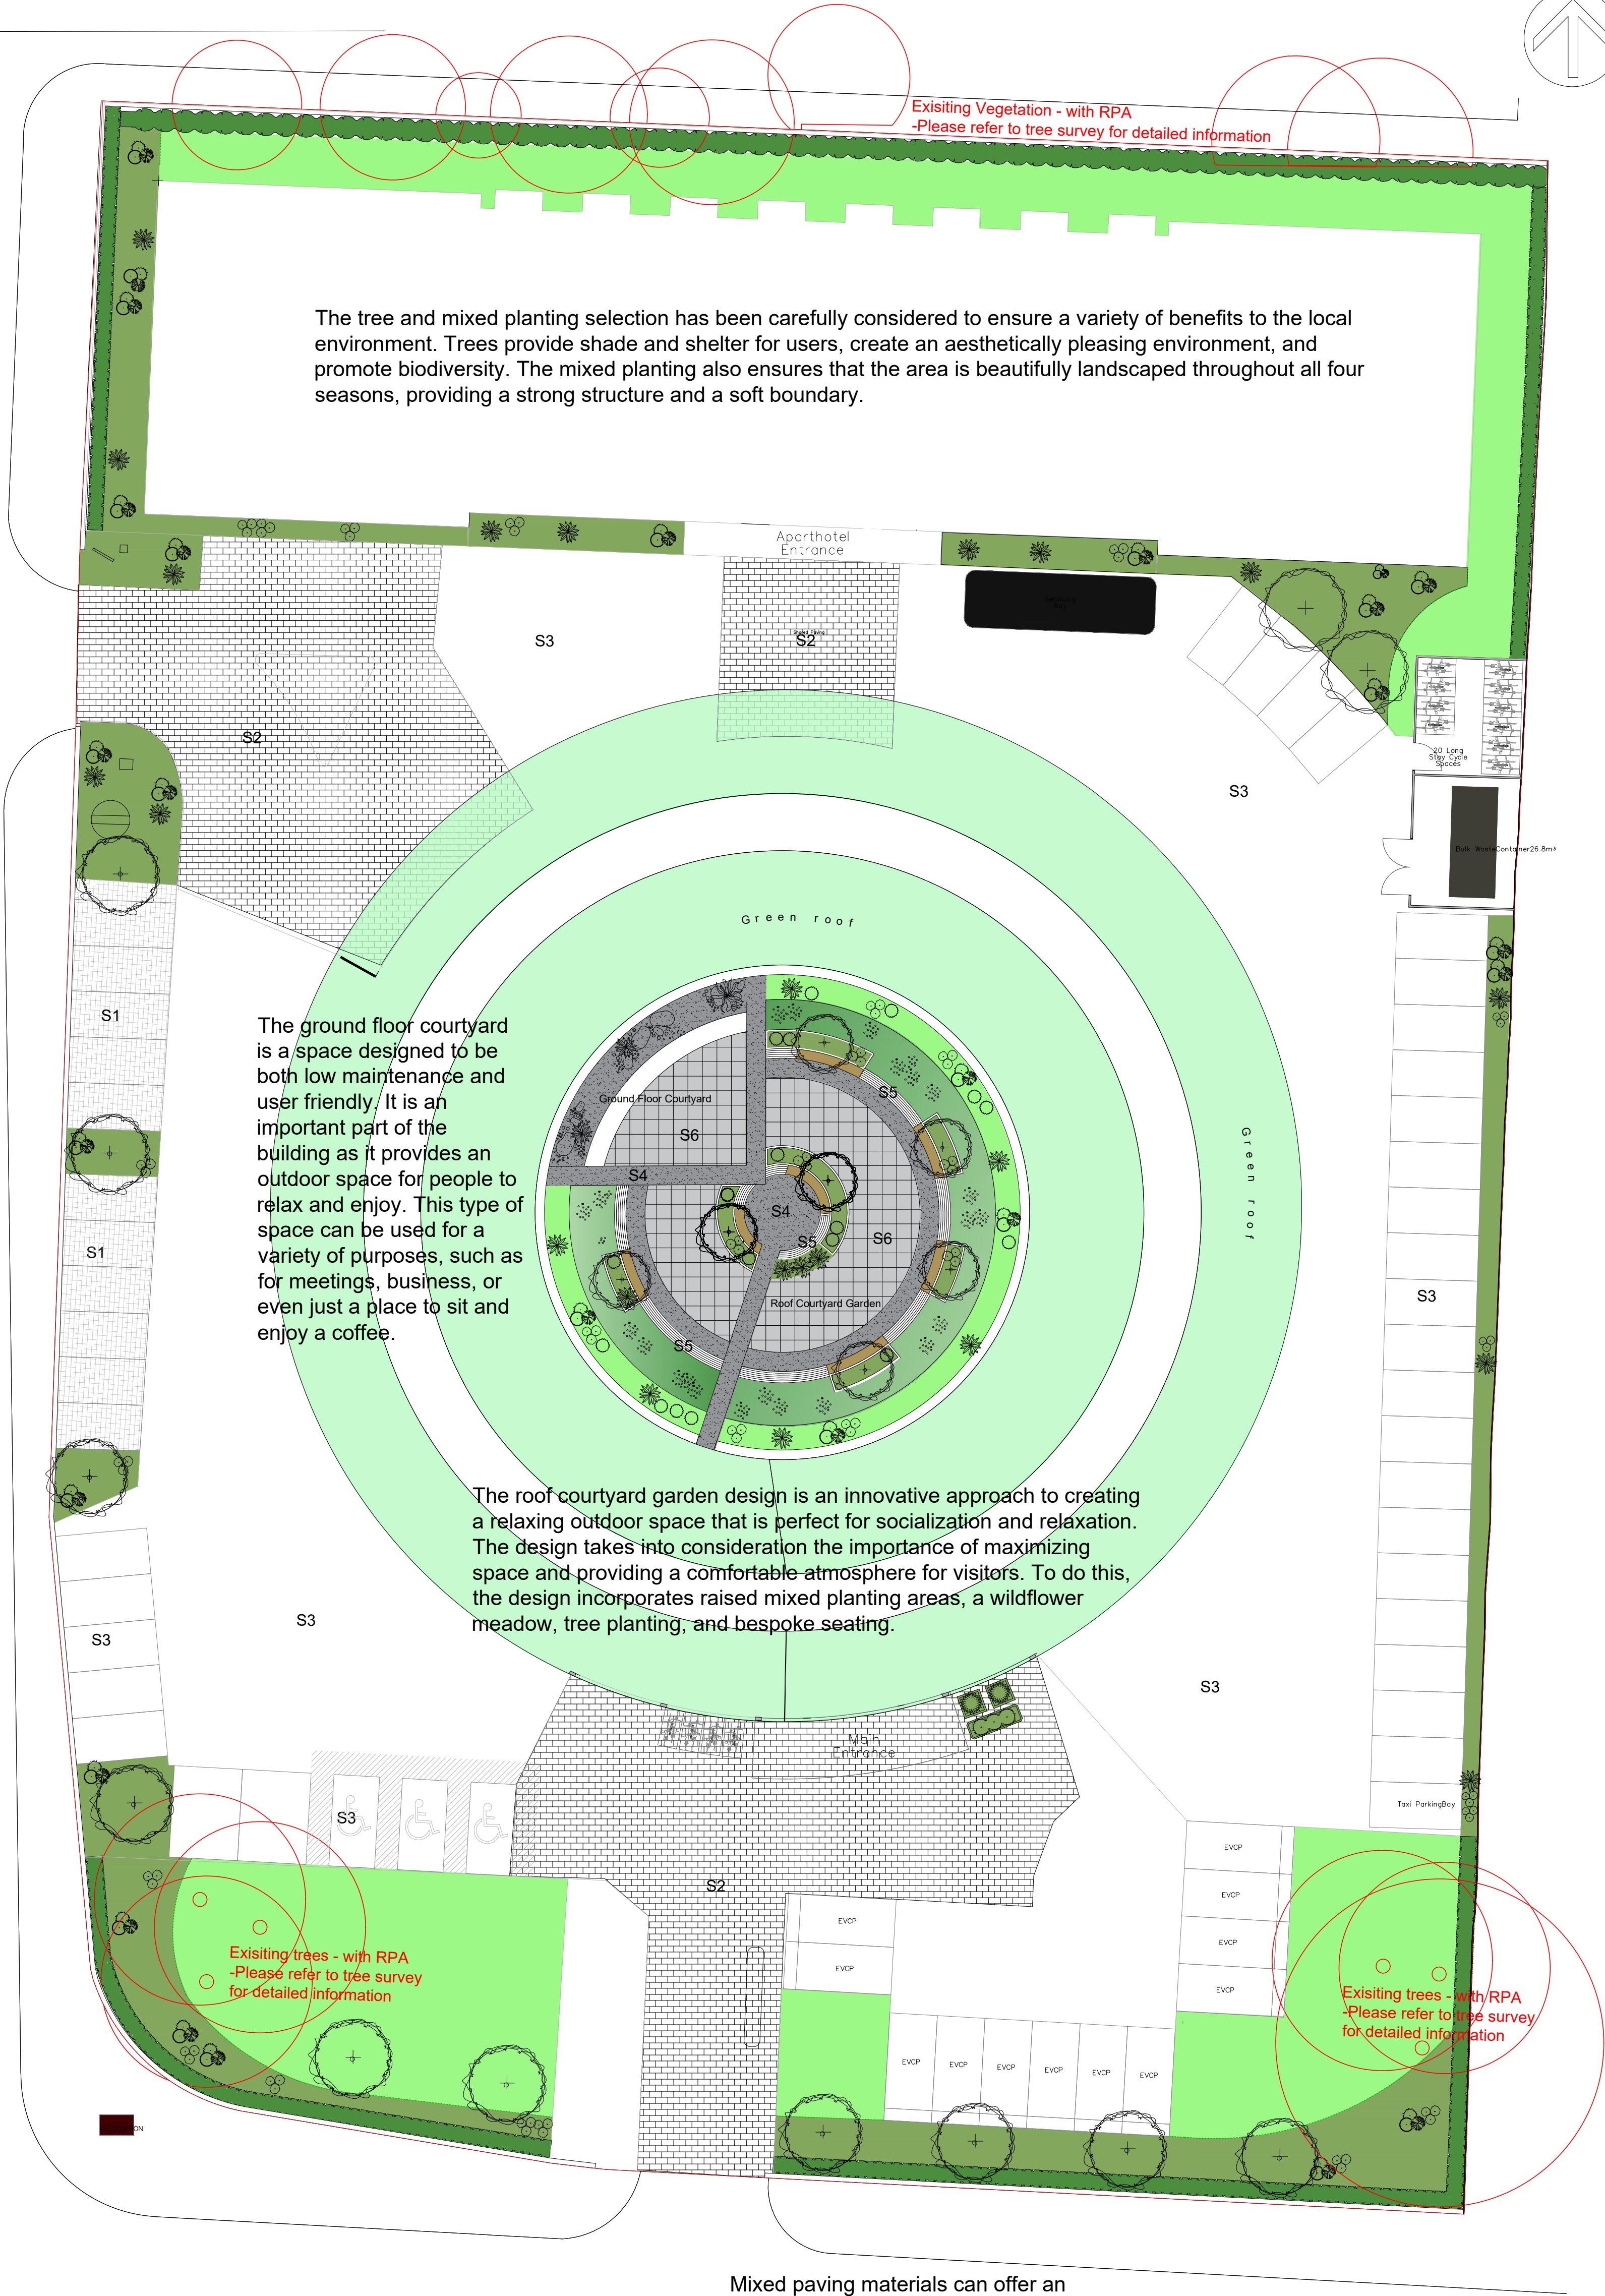

3D Indicative Sketch - Proposed Roof Courtyard Garden.

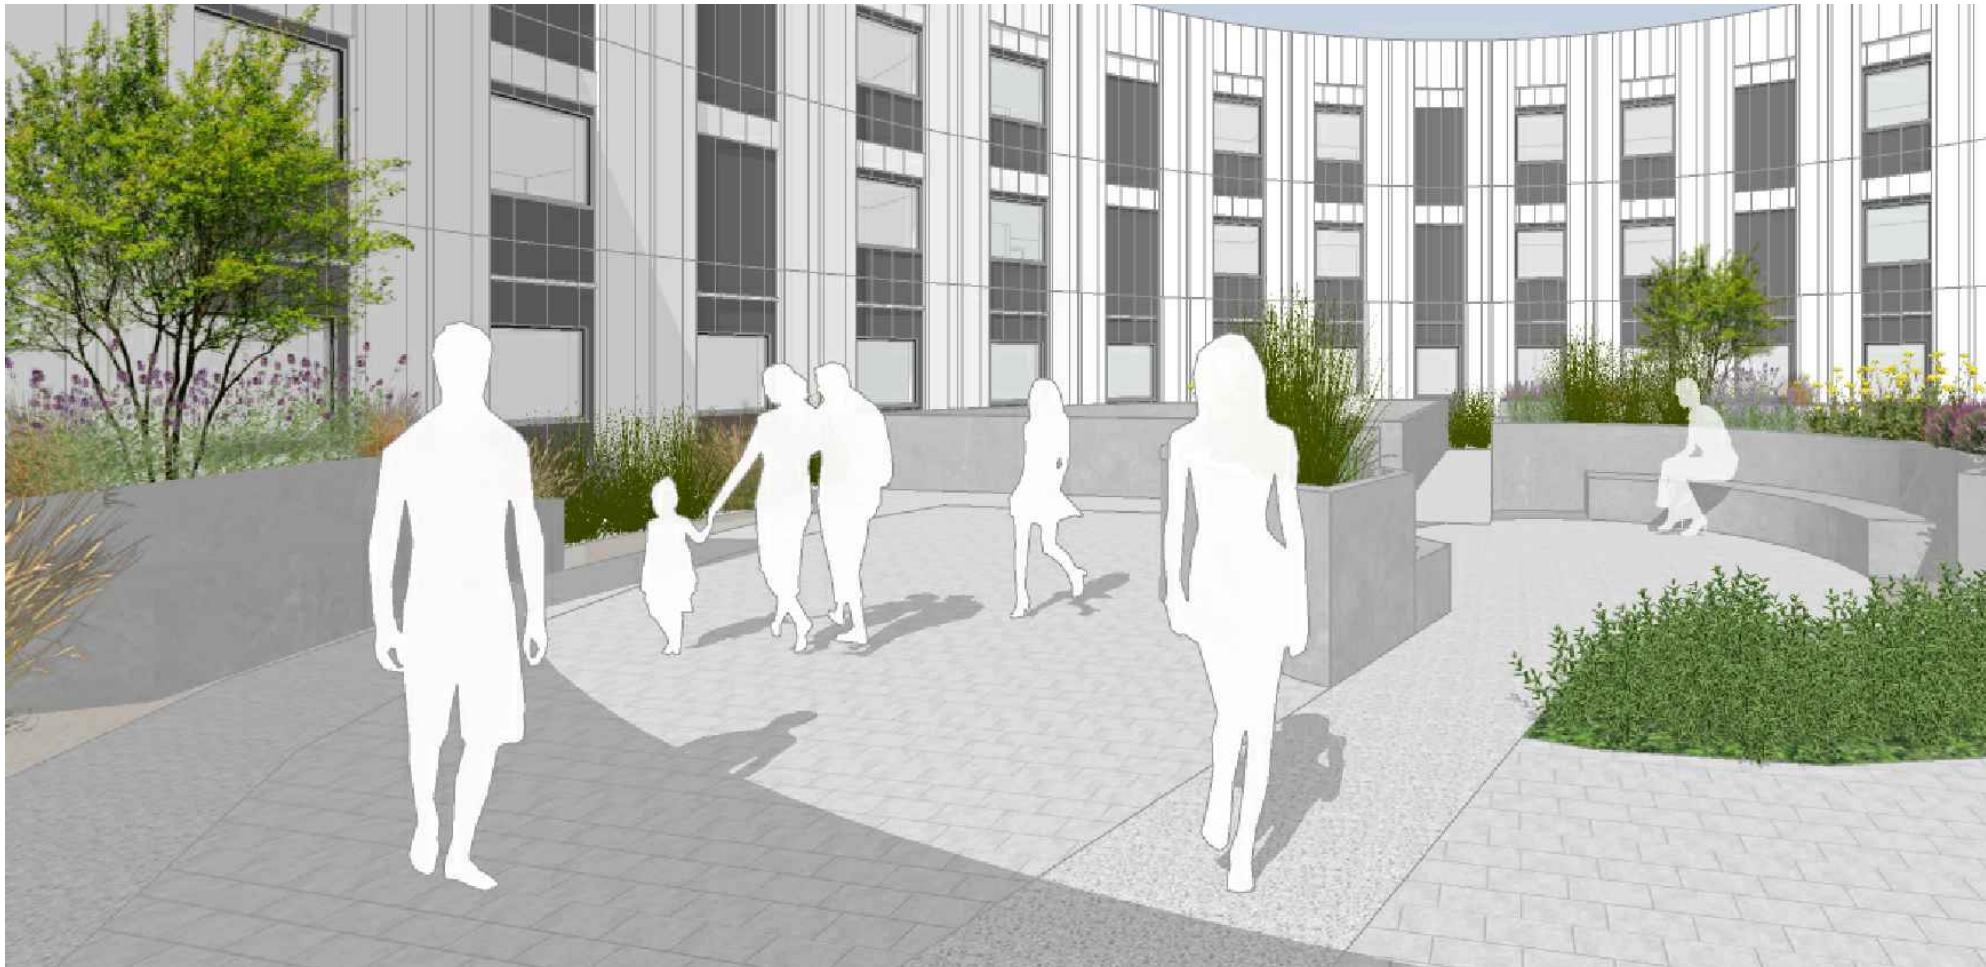

C1		
T1		
PL1	30.11.23	Changes Made to new layout
SK1		
Rev	Date	Details
<div><div><div>ANNA FRENCH ASSOCIATES</div><div></div><div>ANNA FRENCH ASSOCIATES LTD</div></div><div>Room 74, The Mansion House, West Park, Silsoe, Bedfordshire MK45 4HR T 01525838796 E info@annafrenchassociates.co.uk W annafrenchassociates.co.uk</div></div>		
Client: R Heathrow Ariel Opco Ltd		
Project: ARIEL HOTEL		
Drawing Title: Landscape & Planting Concept		
Phase: Final		
Drawing Number: AFA-379-SK-001		Rev: B
Drawn by: MS		Date: 07.09.23
Scale: NTS		
DO NOT SCALE FROM DRAWING.		

ARIEL HOTEL