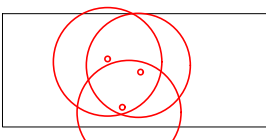
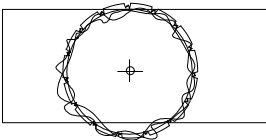
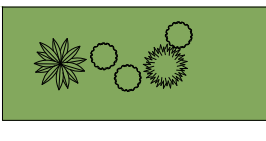
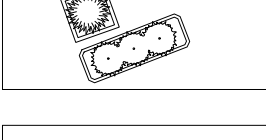



KEY


- 


Existing Trees
With Root Protection Area
To be retained
- 


Tree Planting.
- 


Mixed Ornamental Planting.
- 

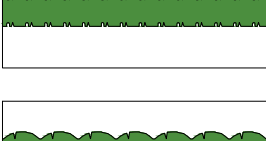
Mixed Container Planting.
-Bespoke Planters
- 


Ornamental Hedgerow.
- 


Native Hedgerow.
- 


Proposed Close Mown Lawn.
- 

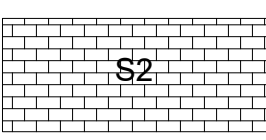
Proposed Green Roof.
- 


S1
Proposed Grasscrete or Cobbles
- 

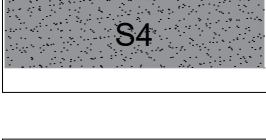
S2
Block Paving
- 

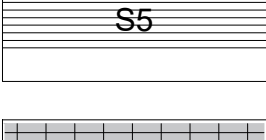S3
Tarmac
- 

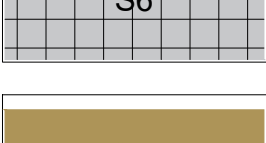S4
Decorative Paving or Gravel
- Grey
- 

S5
Sawn Stone Setts
- 

S6
Stone Paving
- 

Bespoke Concrete Seating
- 

Bespoke Raised Concrete Planters

Hard Landscaping - Provides a fully accessible surface.



Defensive Planting - to create a soft boundary.



Proposed Mixed Planting - creates a variety of benefits to the local environment.




Landscape Vibes & Vision - Creating a relaxing outdoor space.




ARIEL HOTEL

PLAN

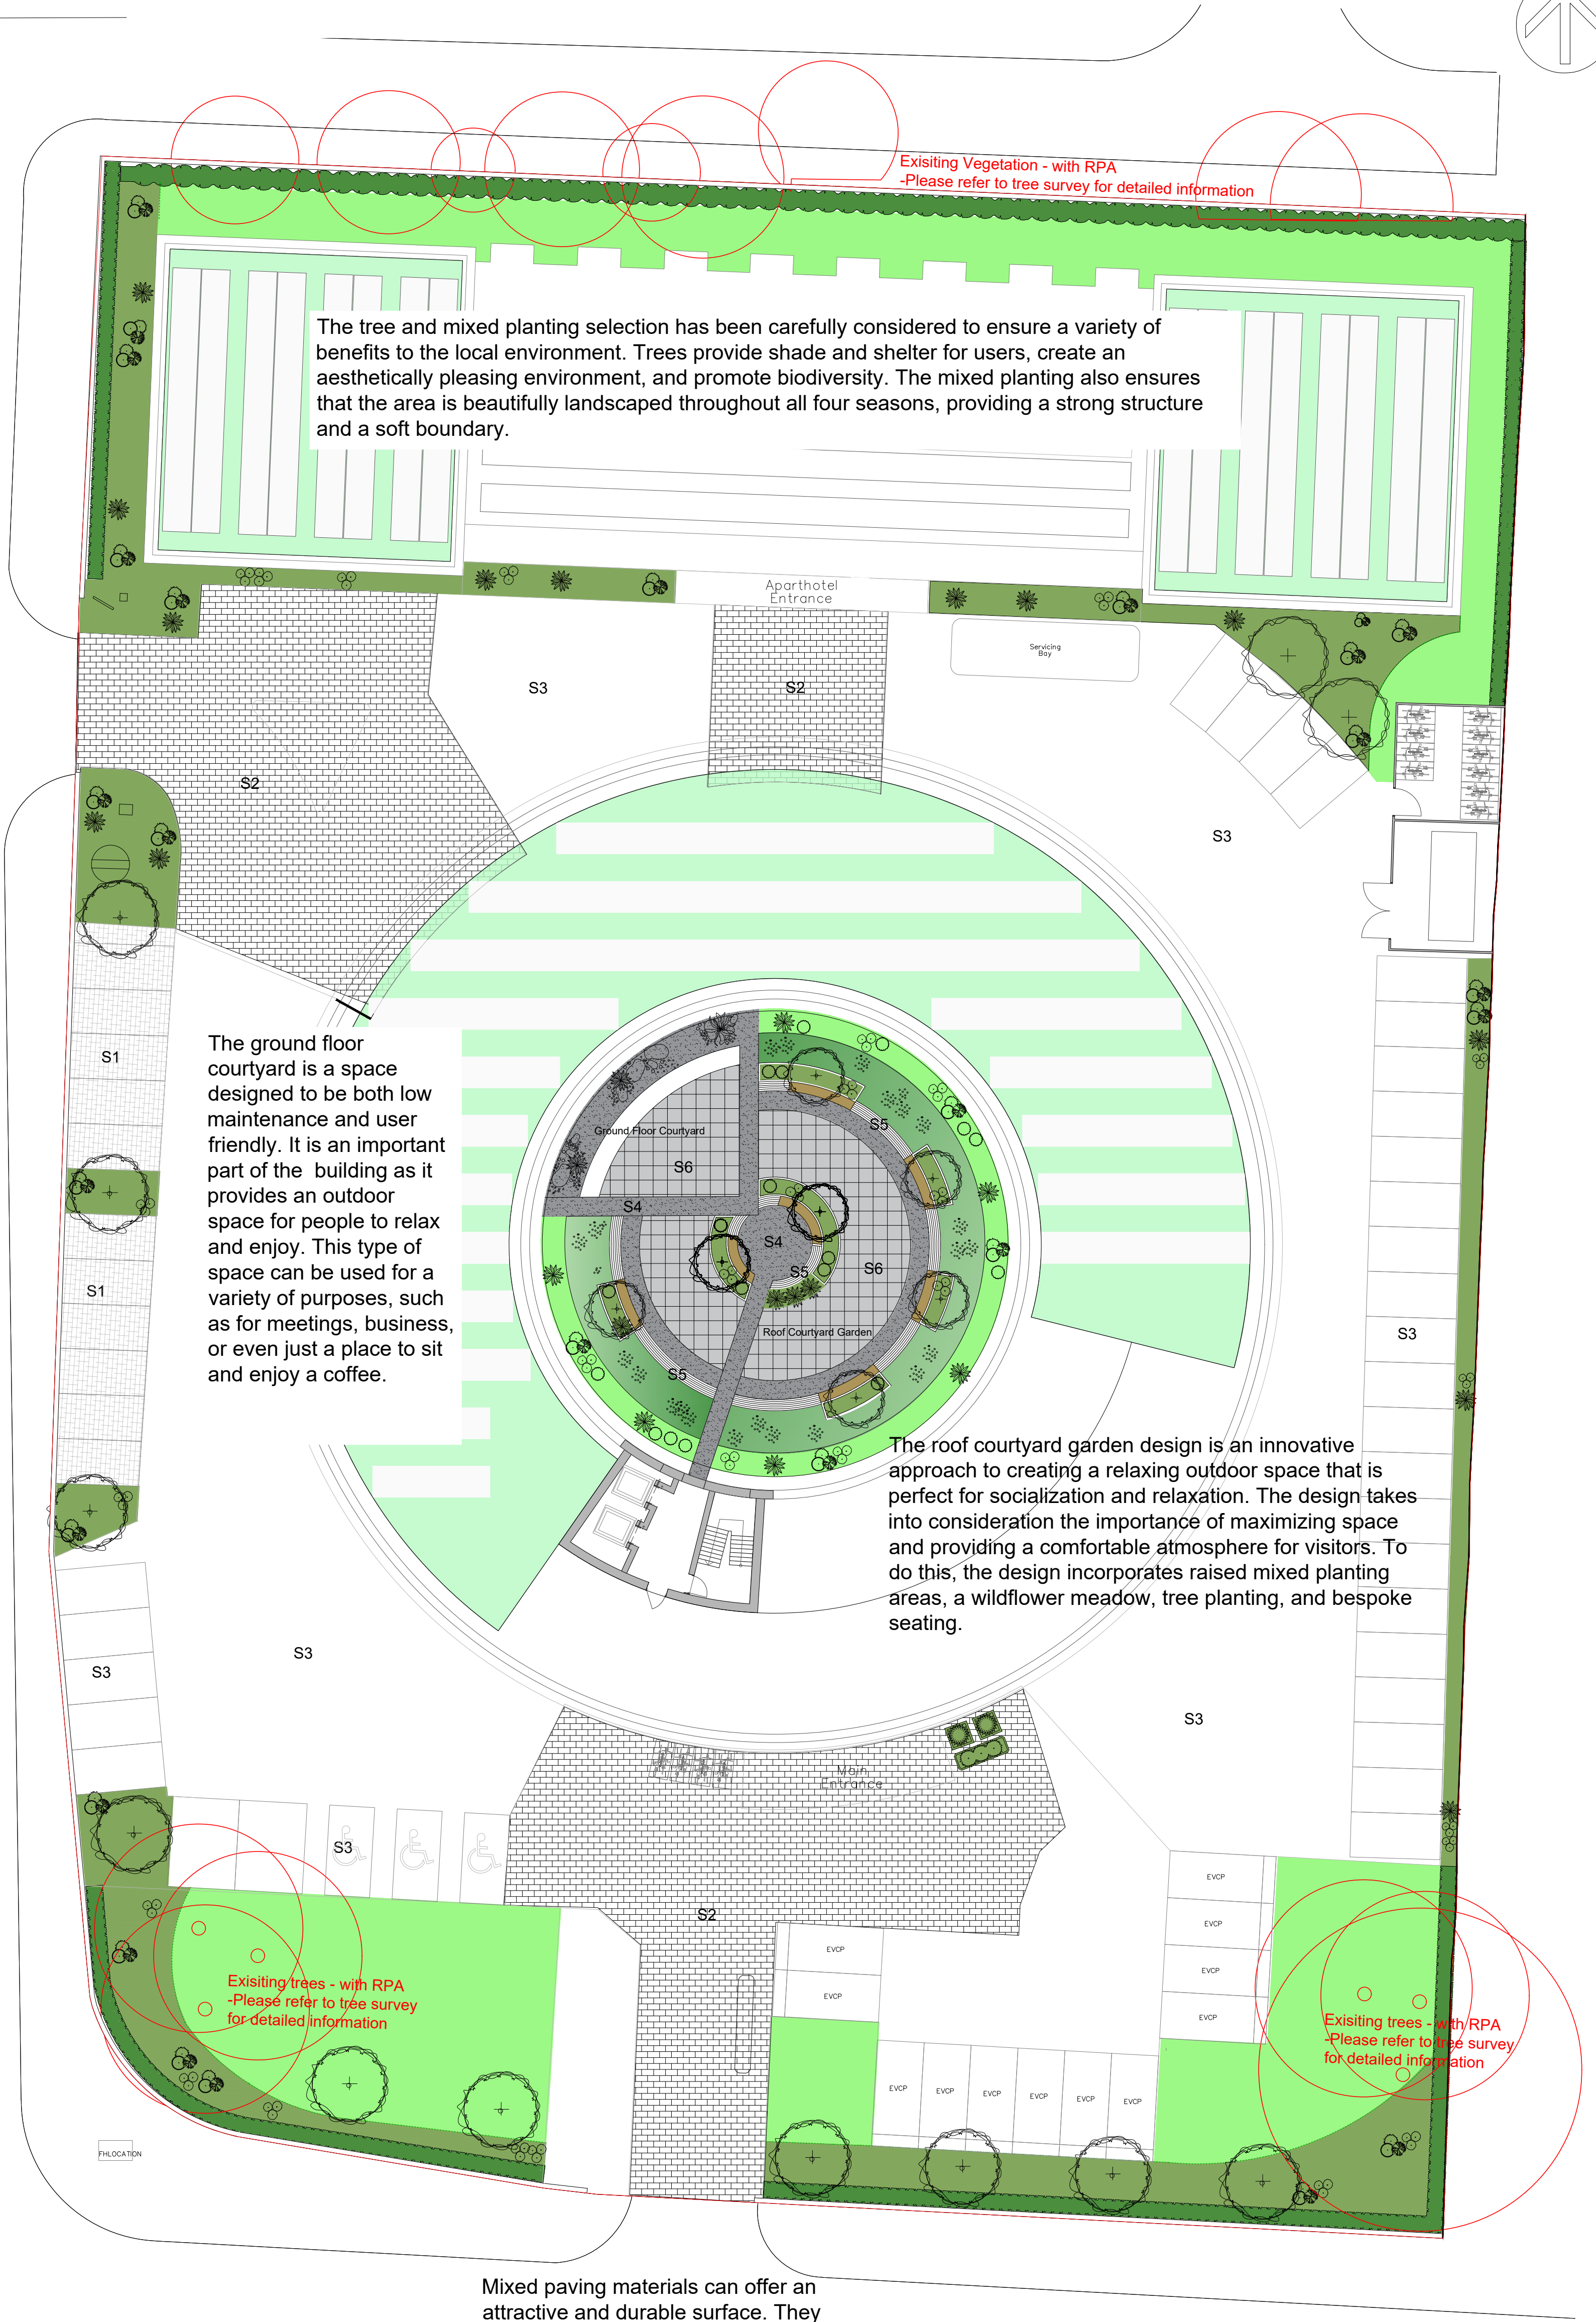

3D Indicative Sketch - Proposed Roof Courtyard Garden.



C1		
T1		
PL1	30.11.23	Changes Made inline with new layout
SK1		
Rev	Date	Details
<div><div><div>ANNA FRENCH ASSOCIATES</div><div></div><div>ASSOCIATES</div></div><div><div>Client:</div><div>R Heathrow Ariel Opco Ltd</div></div><div><div>Project:</div><div>ARIEL HOTEL</div></div><div><div>Drawing Title:</div><div>Landscape & Planting Concept</div></div><div><div>Phase:</div><div>Final</div></div><div><div>Drawing Number:</div><div>AFA-379-SK-001</div></div><div><div>Rev:</div><div>B</div></div><div><div>Date:</div><div>05.12.23</div></div><div><div>Drawn by:</div><div>MS</div></div><div><div>Scale:</div><div>NTS</div></div></div>		
DO NOT SCALE FROM DRAWING.		