



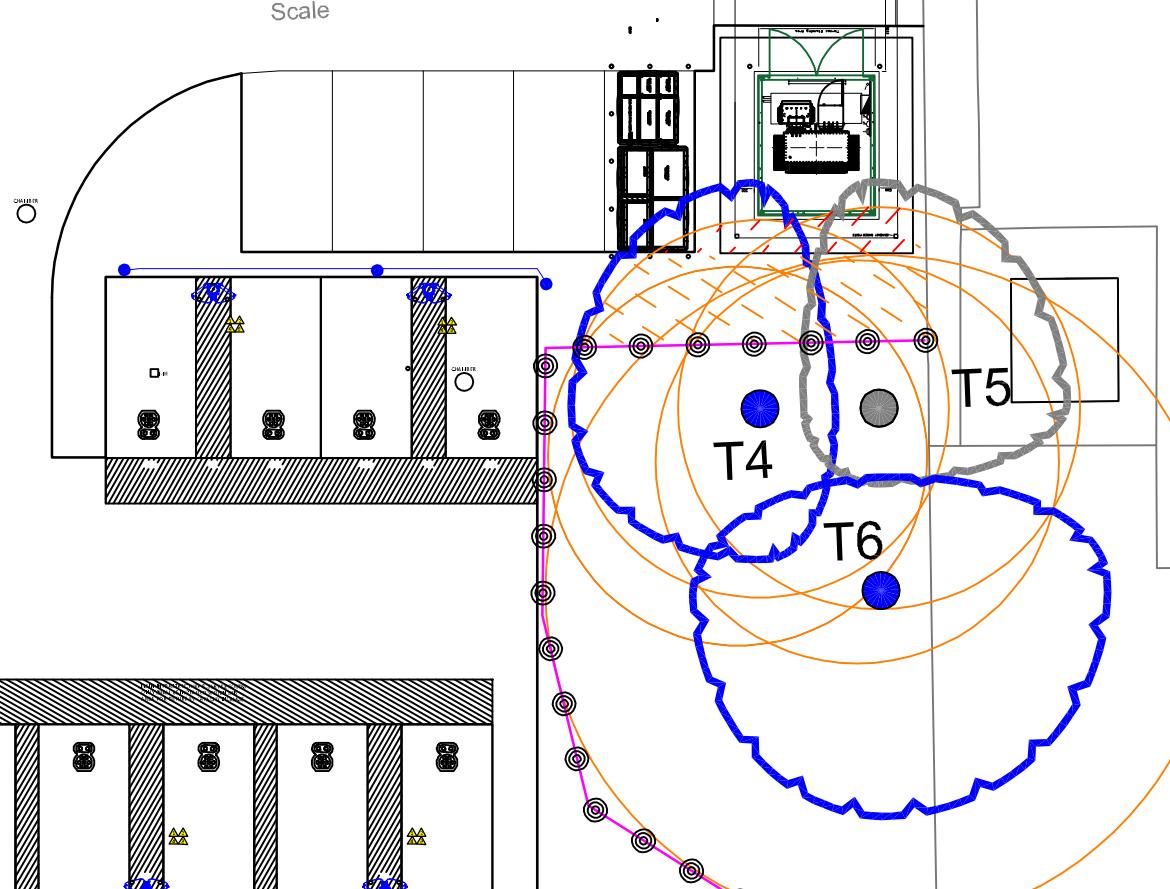

Metres
Scale

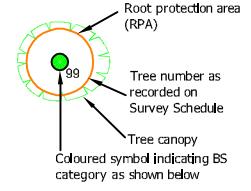

Tree Categories



- Category A tree
BS5837 2012
- Category B tree
BS5837 2012
- Category C tree
BS5837 2012
- Category U tree
BS5837 2012

Underlined tree tags denote tree located by eye

Arboricultural Strategy



Tree to be retained
Colour reference in accordance with the categories defined by BS:5837



Line along which Tree Protection Barrier should be installed. Refer to accompanying report for specification



Area of existing hard surface to be removed



Area of existing hard surface to remain in situ and used as a sub-base for the proposed re-surfacing



Project Ariel Hotel, Bath Road, Heathrow
Drawing Tree Protection Plan
Date 21.01.25
Ref 23-1584-TPP-02
Drawn NT
Checked DR
Client BE.EV
Scale 1:200@A3