



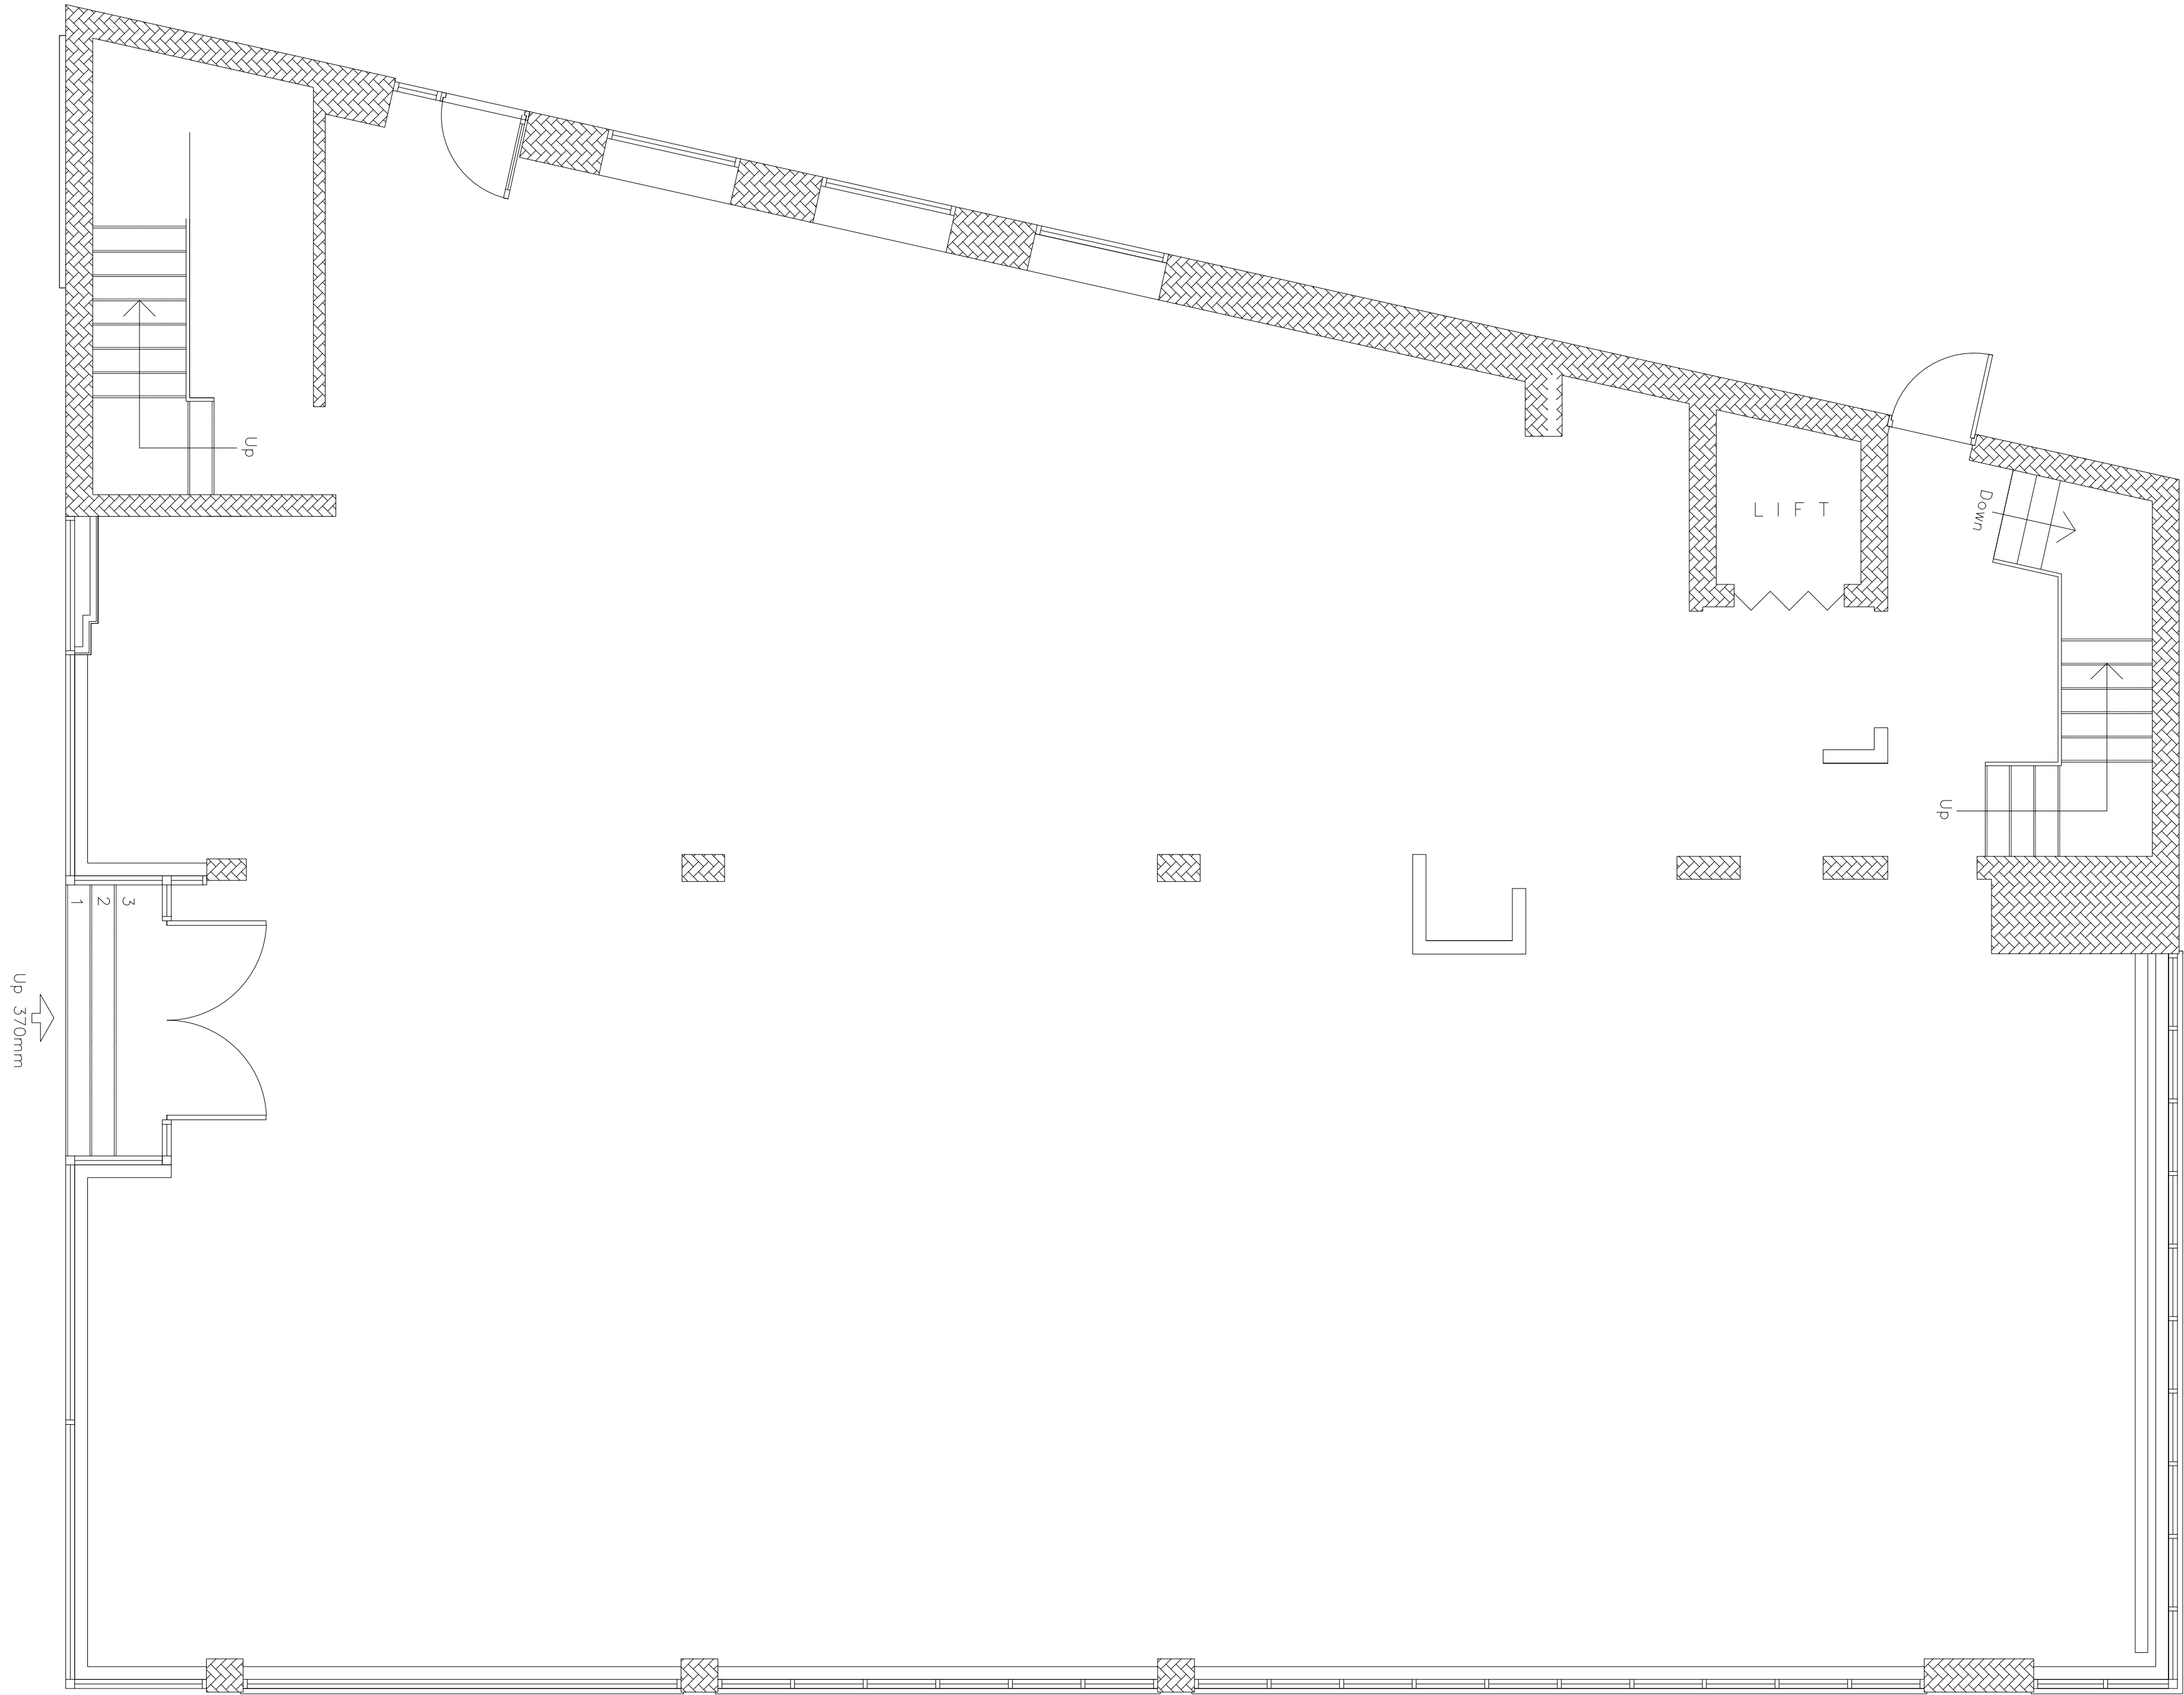

TOTAL GROUND FLOOR AREA	
EXISTING USE: BANK	
340.0m ²	3659.8ft ²

EXISTING GROUND FLOOR

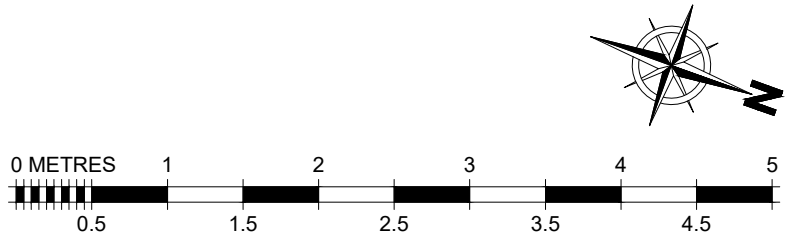

REVISIONS

CHANGE OF USE

FIT OUT TYPE

PLANNING

PROJECT

MERKUR SLOTS

62 STATION ROAD

HAYES

UB3 4DF

DESCRIPTION

EXISTING GROUND FLOOR

DRAWN BY	SCALE	DATE
LR	1:50	01/0/5/25
DRAWING No.	REVISION	
914-EX-001	00	



COPYRIGHT IS RESERVED BY MERKUR CASINO UK AND IS ISSUED ON THE CONDITION THAT IT IS NOT COPIED OR DISCLOSED BY OR TO ANY UNAUTHORISED PERSONS WITHOUT PRIOR CONSENT FROM MERKUR CASINO UK.
THIS DRAWING SHOULD NOT BE SCALED. THE CONTRACTOR SHOULD CHECK ALL DIMENSIONS ON SITE. ANY ERROR OR OMISSION SHOULD BE REPORTED TO MERKUR CASINO UK.