


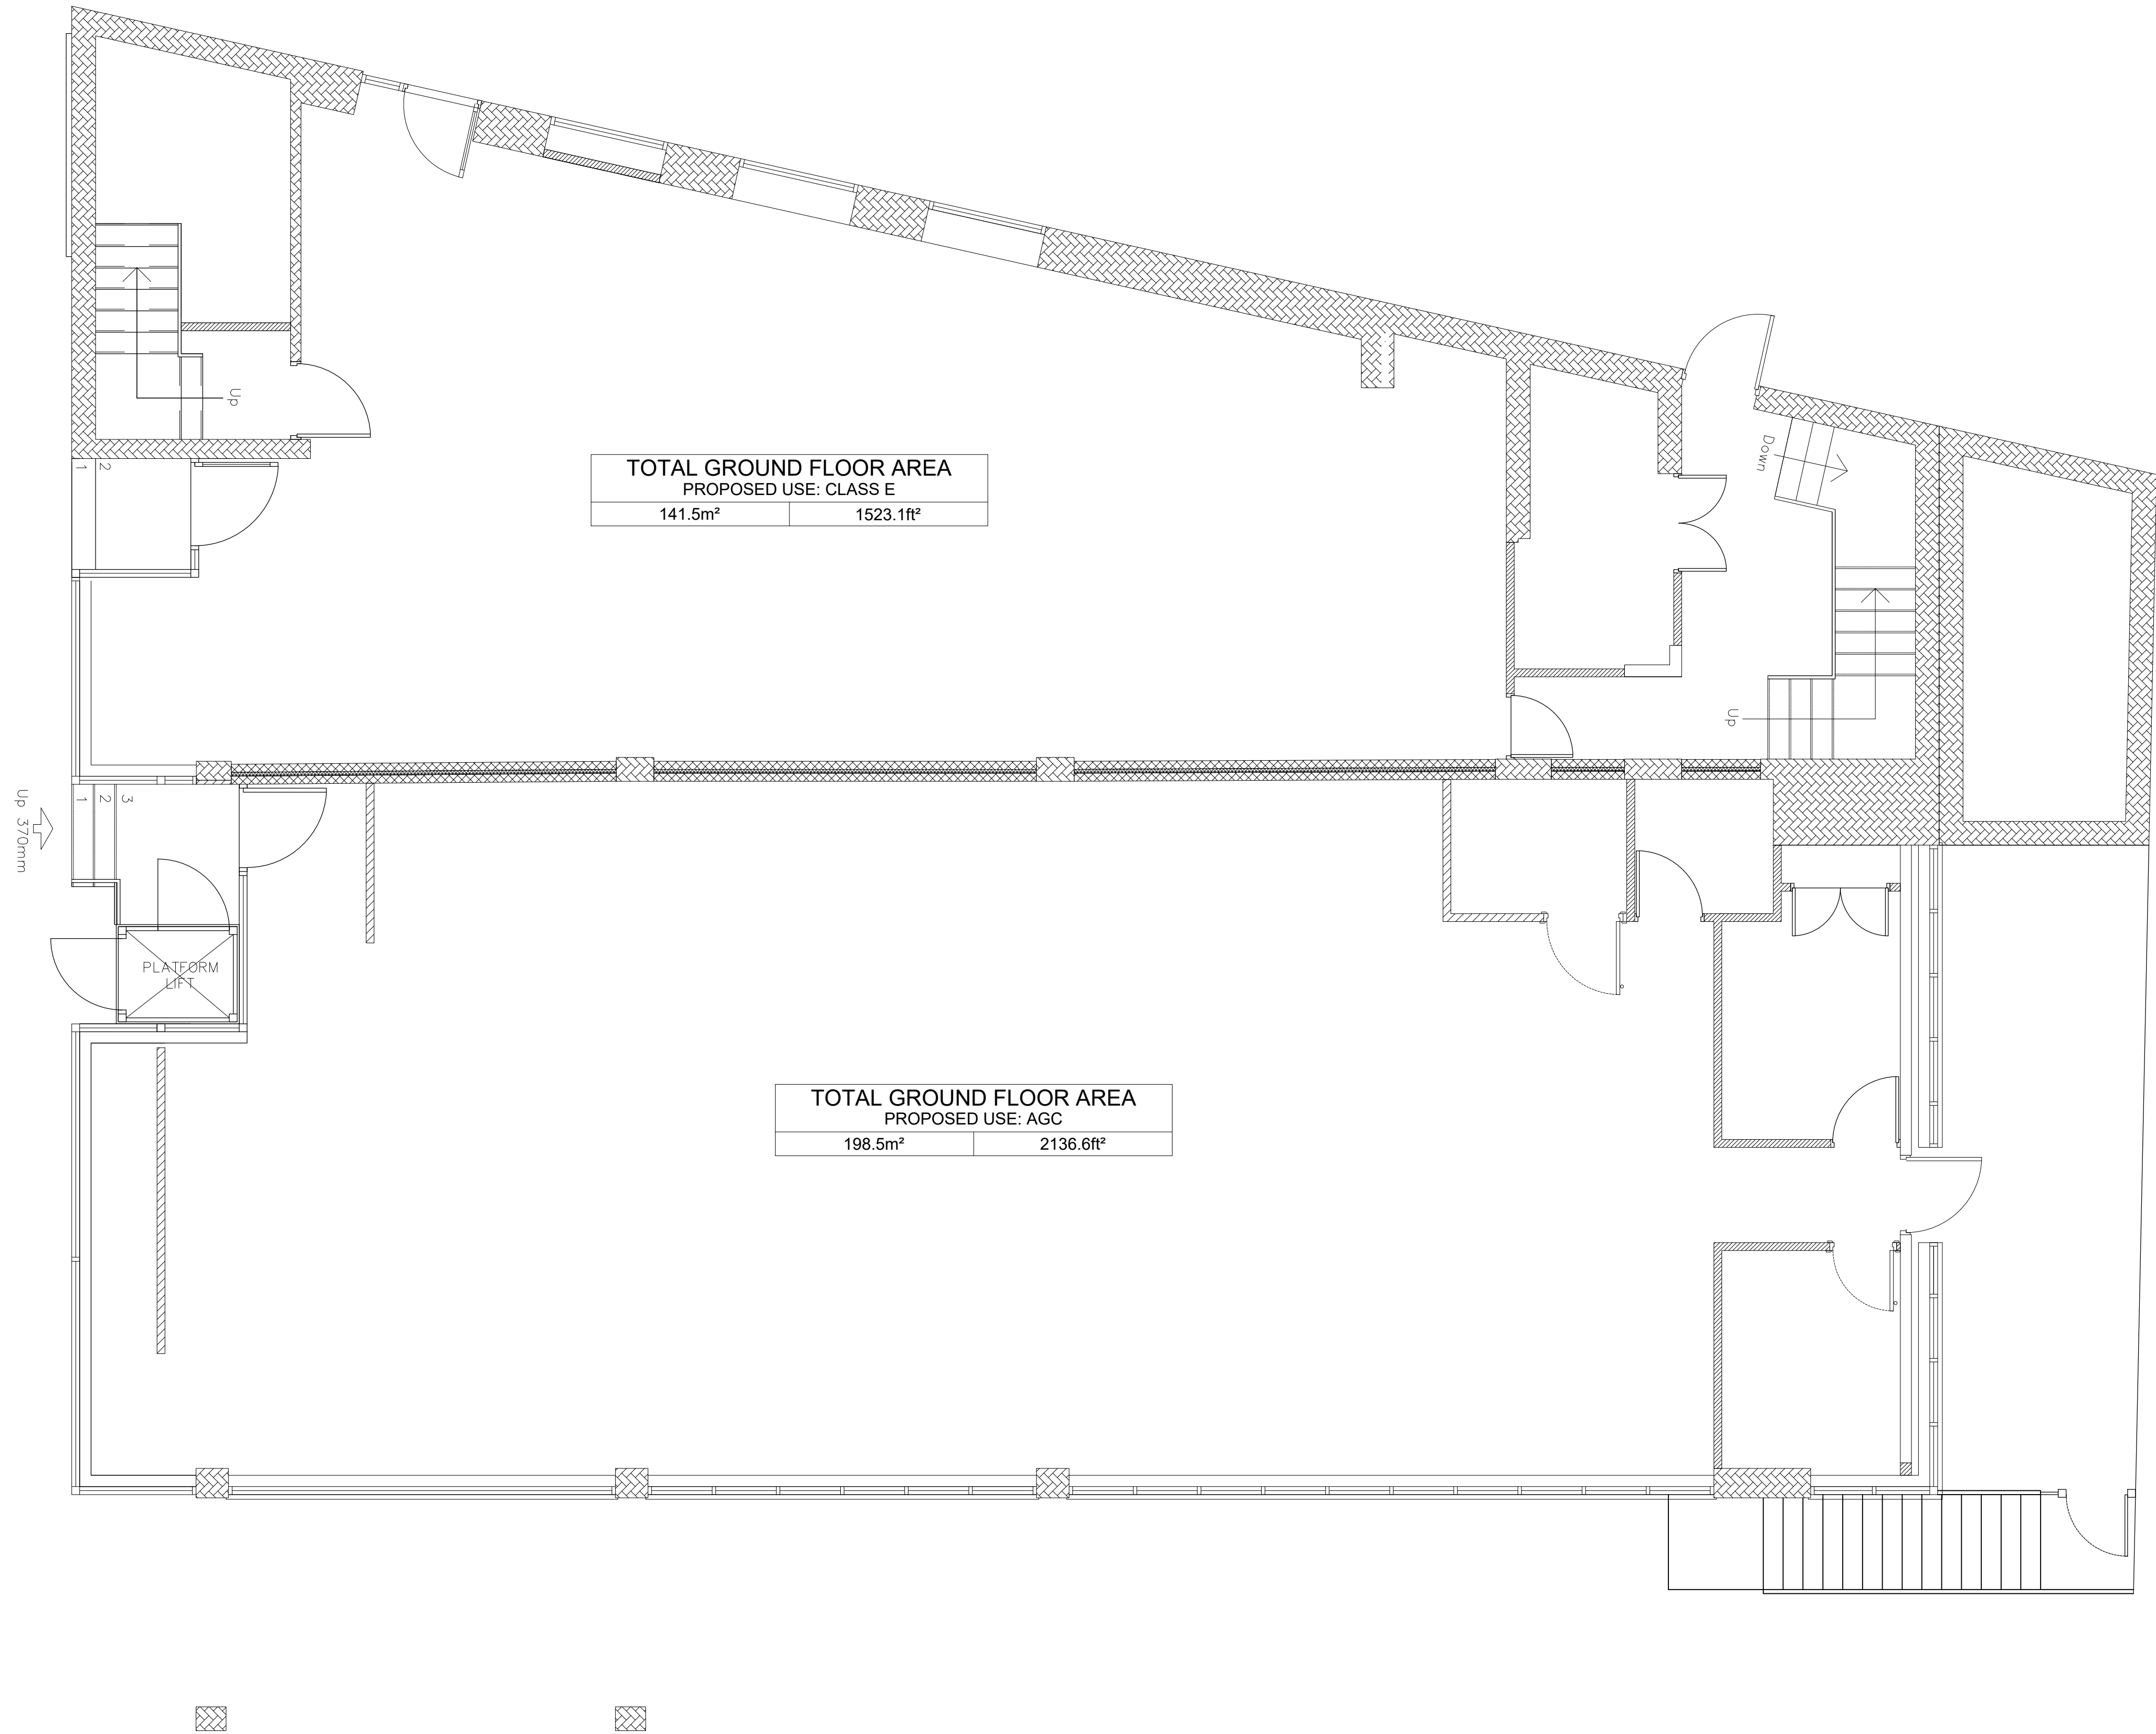

PROPOSED GROUND FLOOR

REVISIONS
REV 00:

CHANGE OF USE

FIT OUT TYPE
PLANNING

PROJECT
MERKUR SLOTS
62 STATION ROAD
HAYES
UB3 4DF

DESCRIPTION
PROPOSED GROUND FLOOR

DRAWN BY	SCALE	DATE
LR	1:50	29/07/25

DRAWING No.	REVISION
914-PL-101	06



COPYRIGHT IS RESERVED BY MERKUR CASINO UK AND IS ISSUED ON THE CONDITION THAT IT IS NOT COPIED OR DISCLOSED BY OR TO ANY UNAUTHORISED PERSONS WITHOUT PRIOR CONSENT FROM MERKUR CASINO UK.
THIS DRAWING SHOULD NOT BE SCALED. THE CONTRACTOR SHOULD CHECK ALL DIMENSIONS ON SITE. ANY ERROR OR OMISSION SHOULD BE REPORTED TO MERKUR CASINO UK.