

Material Schedule

Chandigrah, Summer House Land, Harefield, UB96HS

Element	Supplier	Product	Type / Finish	Size / Specification	Colour
Brickwork	Crest	Cavendish Antique	Simulated Handmade Facing Brick	215 x 102.5 x 65 mm	Buff / Red Multi
	Michelmersh	Selected Dark / First Quality Multi	Simulated Handmade Facing Brick	215 x 102.5 x 65 mm	Red/brown Multi
	Michelmersh	Charnwood Heather Multi / Blockley Brown Multi	Simulated Handmade Facing Brick	215 x 102.5 x 65 mm	Brown Multi
Windows & Doors	Various / TBC	Flush casement windows	uPVC, flush-fit	To schedule	Anthracite Grey (RAL 7016)
Roof tiles	Passaro	Natural slate tile	Grey tone natural slate finish	600 x 450 mm	Natural Grey tone
Fascias & Soffits	—	uPVC fascia boards	Square-edge profile	TBC	Black
Black timber Cladding	Various / TBC	Tongue and groove black vertical timber clad	Factory-finished with a low-sheen/matte, microporous black stain (UV-stable)	TBC	Matte Black
Soft wood vertical timber cladding	Various / TBC	Tongue and groove, soft wood with a stained finish	Matte/low-sheen	TBC	Straw-yellow to light brown

All materials to be installed strictly in accordance with the manufacturer's recommendations and relevant British Standards.

Product Images

Figure 1

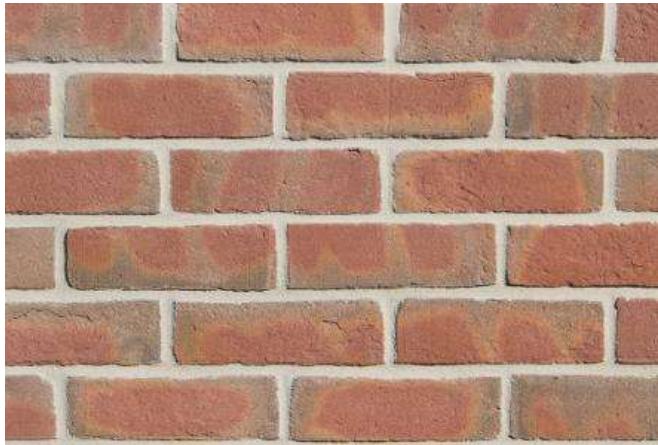


Figure 2

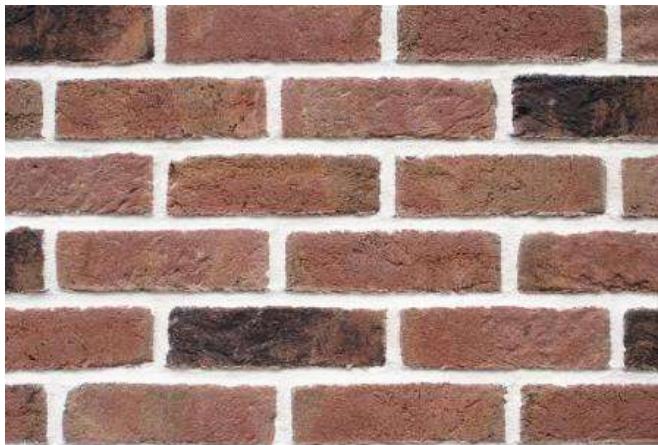


Figure 3

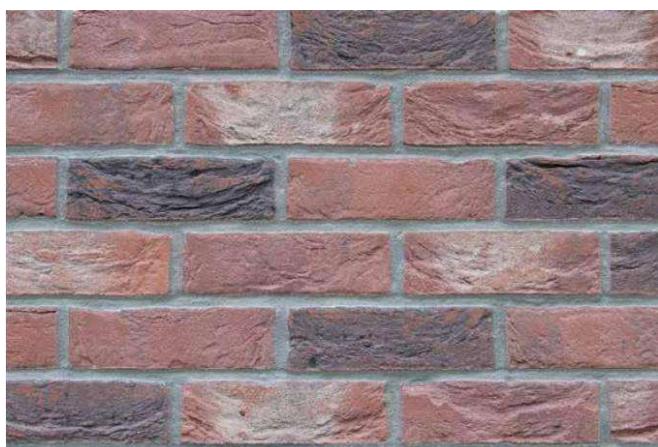


Figure 4



Figure 5



Figure 6



Figure 7



Figure 8

