


Notes

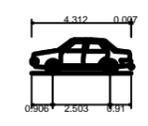

Medium Sized Car	4.319m
Overall Length	1.686m
Overall Width	1.466m
Overall Body Height	0.228m
Min Body Ground Clearance	1.591m
Max Track Width	4.00s
Lock to lock time	5.042m
Kerb to Kerb Turning Radius	

Bellamy Roberts Partners Limited (trading as Bellamy Roberts) is a limited company registered in England. Reg.No.14021497, Quality Assured Firm ISO9001 Certificate Number 14135544, Ordnance Survey Licence Number AC000815970

REVISION	AMENDMENT	DRAWN	DATE	CHK
A	Revised layout & track adjusted	CR	11/02/26	-

Bellamy Roberts
 Clover House
 Western Lane
 Odiham
 Hampshire, RG29 1TU
 Tel: 01256 703355
 Email: info@bellamyroberts.co.uk

CLIENT	Lynda Nve-Rashkova	DATE	04/02/26
PROJECT	Chandigrah, Summerhouse Lane	DESIGN BY	-
TITLE	Internal Tracking	DRAWN BY	CR
		CHECKED BY	IR
		SCALE	NTS
DRAWING No.	6274-202	REV No.	A