




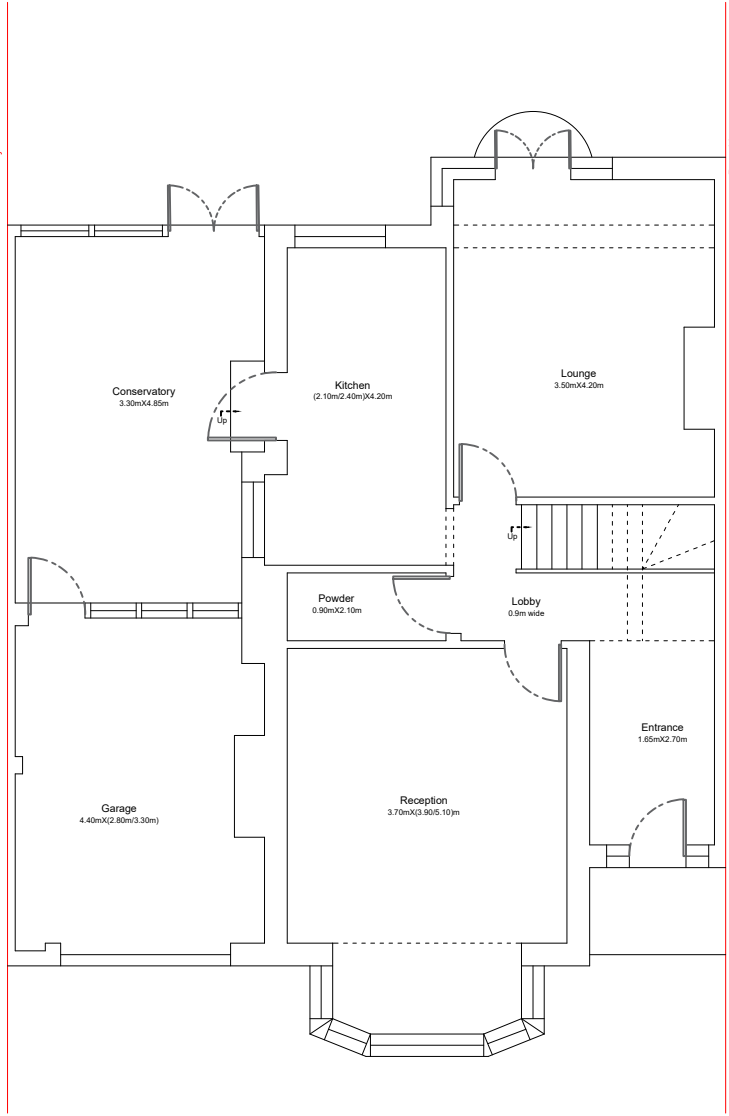

GROUND FLOOR PLAN

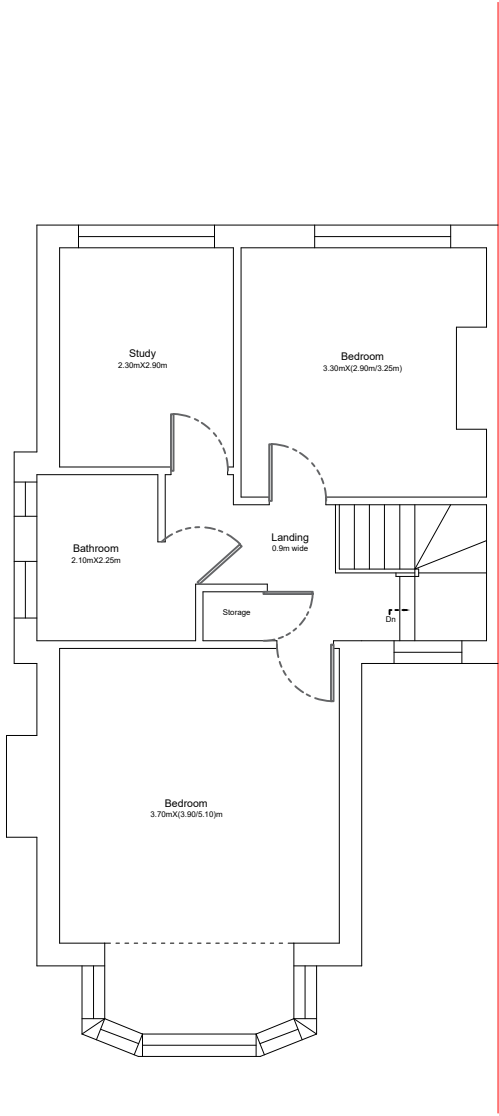


FIRST FLOOR PLAN

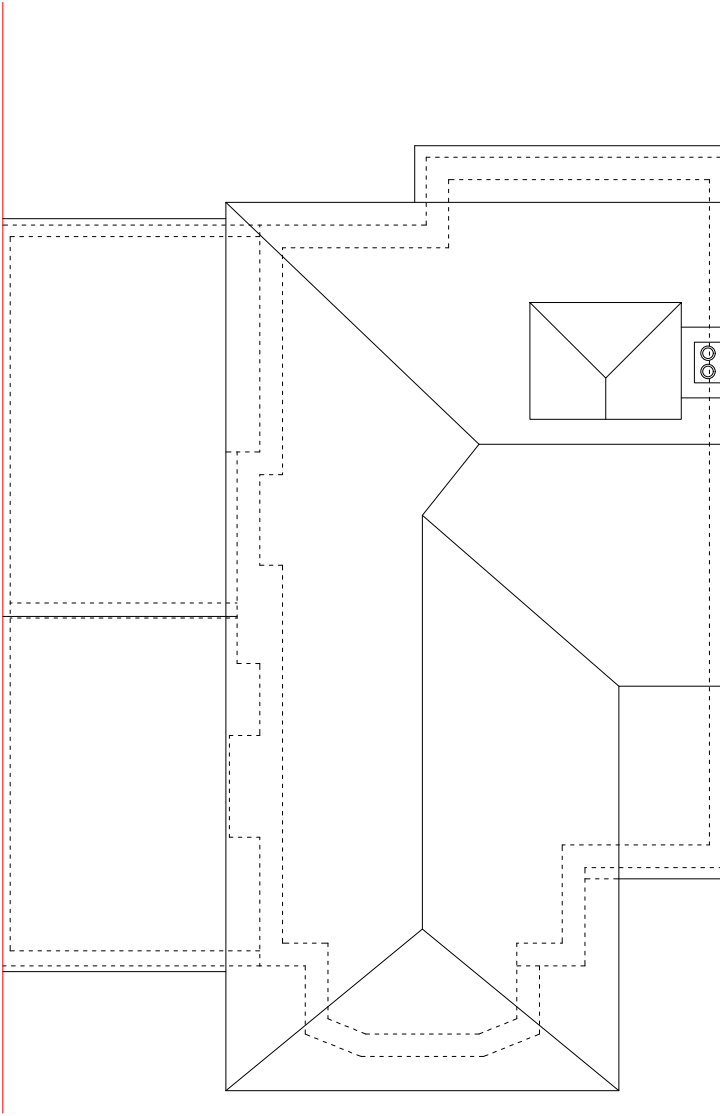


ROOF PLAN



SOUTH WESTERN ELEVATION

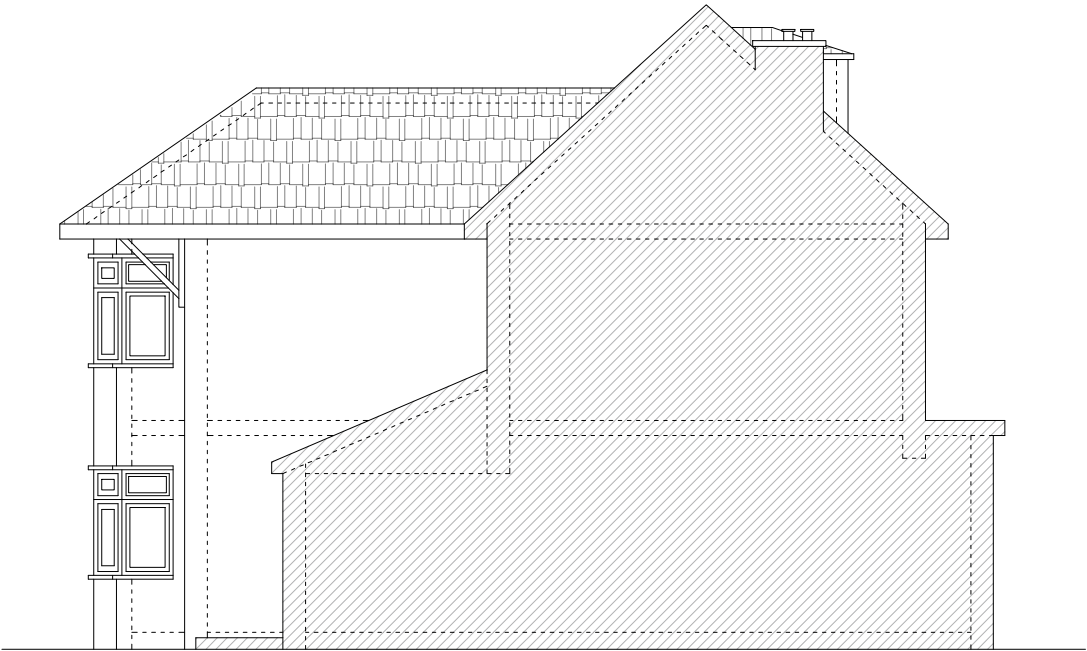

SOUTH EASTERN ELEVATION

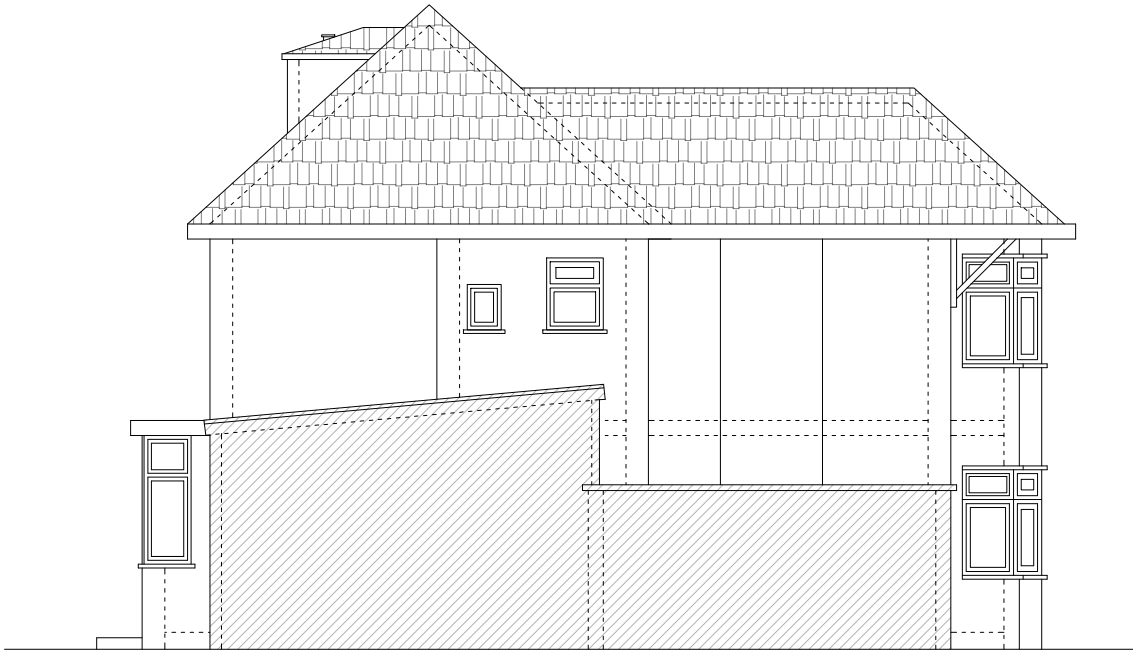

NORTH WESTERN ELEVATION



NORTH EASTERN ELEVATION



CLIENT:- MR.P. MANSEE

Location:-

59,Beechwood Avenue,
Ruislip, Greater London,
HA4 6EQ

GENERAL NOTES

SDMC CONSULTANTS
ENGINEERS & Designers

Regd. Address:-
21-27
Albion Road,
Luton,
Bedfordshire ,
LU2 0DS.
Email: info@sdmcocon.co.uk
web: www.sdmcocon.co.uk
TEL : 01508489148
MOB : 079877013148

PROJECT

TITLE:
EXISTING LAYOUT

DWG NO:
22.294.PL.002

DRAWN BY:
SS

CHECKED BY:
RS

Paper
A2

Dimension
METRIC

Scale
1:100

Date:
31-01-2023

SDMC CONSULTANTS LTD.