




Note: All dimensions shown on the drawings are indicative and should be checked prior to start of the works on site. It is the responsibility of the client to notify the Architect of any discrepancies

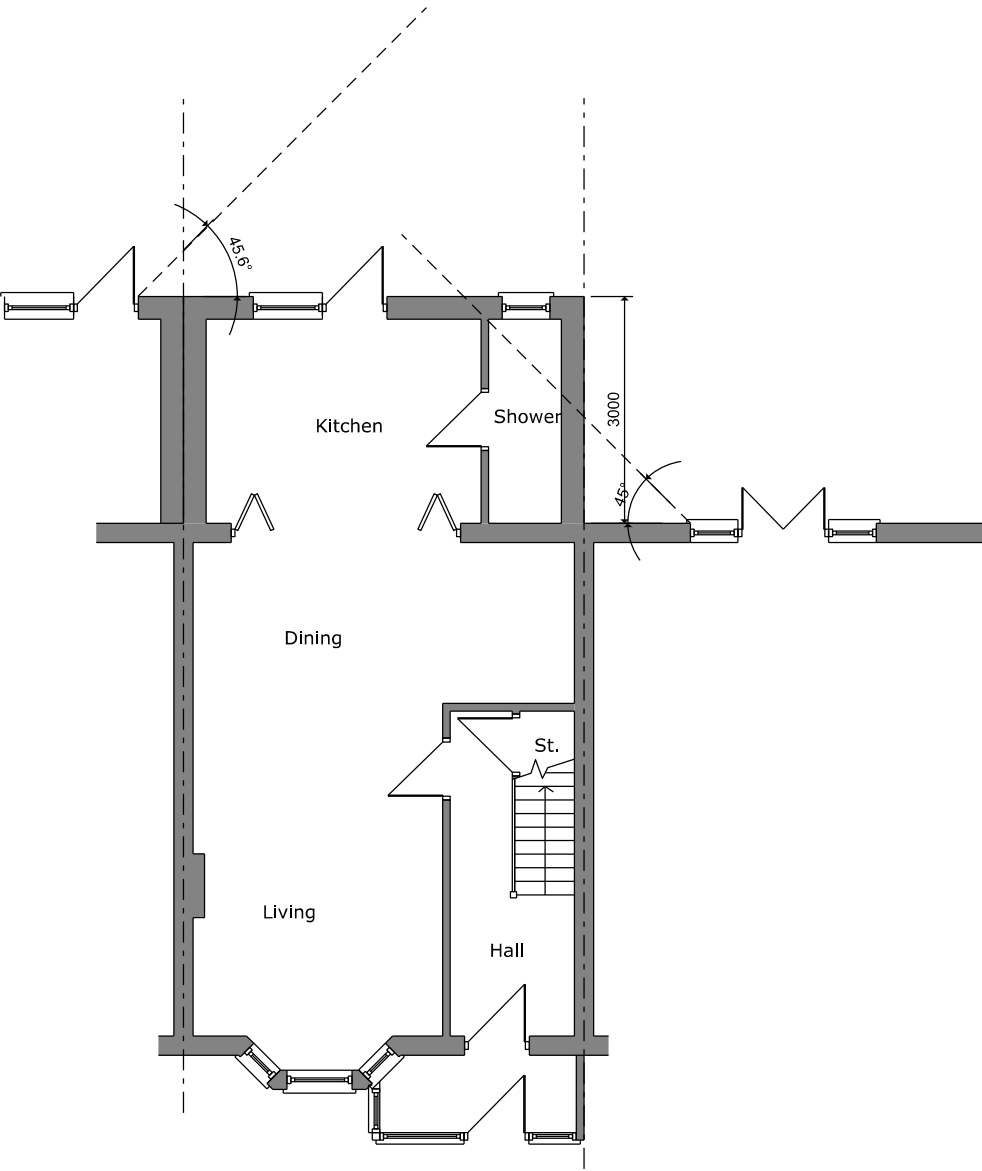


Pre- Existing Ground Floor Plan

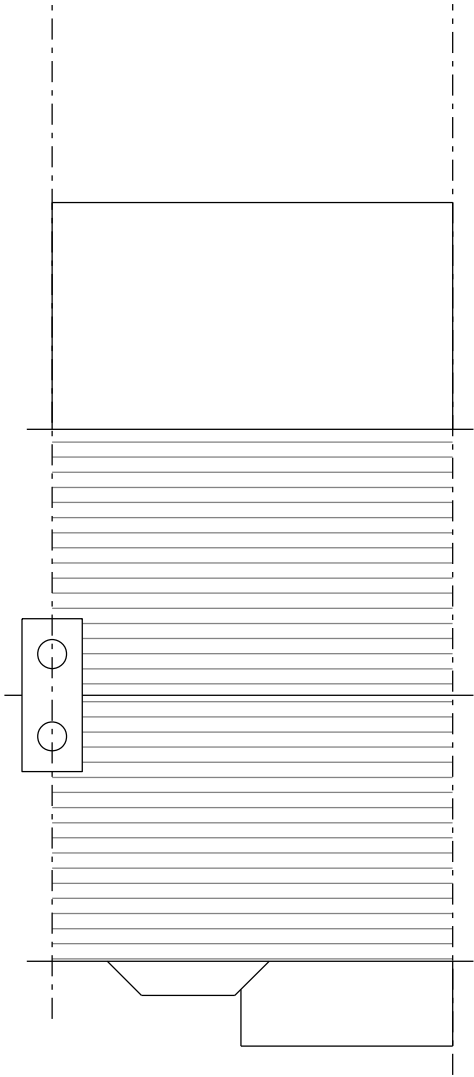

Pre-Existing Roof Plan

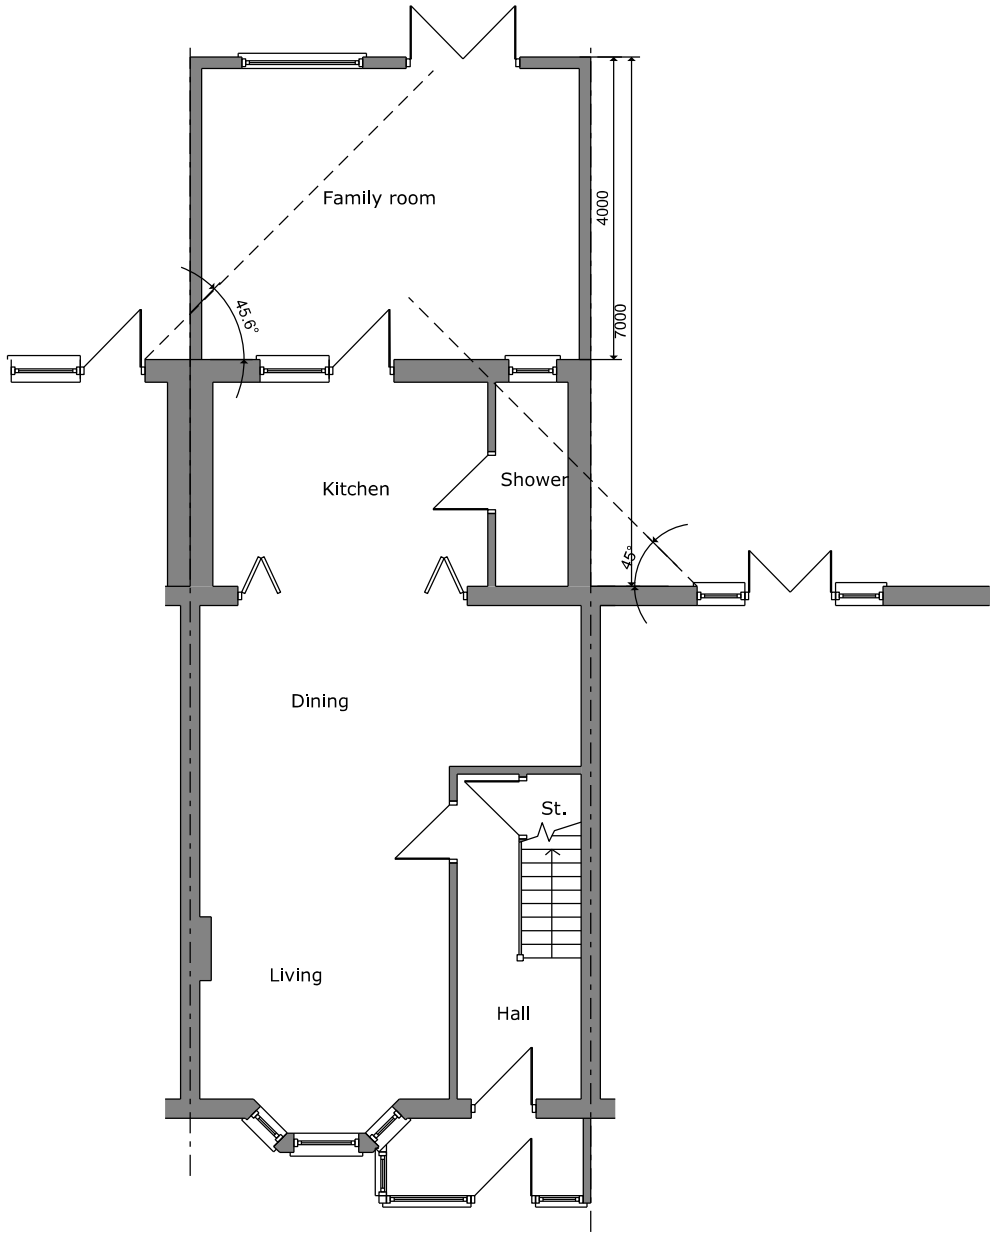

Existing Ground Floor Plan

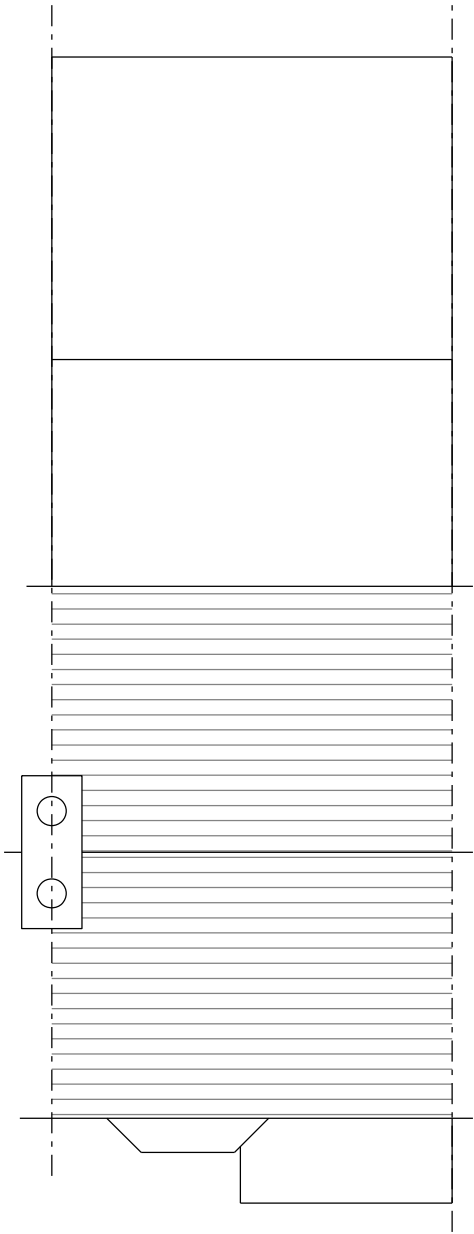

Existing Roof Plan



Scale Bar 1:100

B	23.05.24	resubmission	NM
A	02.05.24	Measurements added	NM

REV	DATE	NOTES	INIT.
-----	------	-------	-------

CLIENT
BHAUMIK PATEL

PROJECT
RETENSION USE OF THE SINGLE
STOREY CONSERVATORY AT 21
BERKELEY ROAD, UXBRIDGE , UB10 9DX

DRAWING TITLE
PLANS
AS PRE-EXSITING & EXISTING

STATUS
PLANNING

DATE	DRAWN	CHECK	SCALE @ A3
07.03.24	NM		1:100

PROJECT NUMBER	UNIT / BLOCK	CL / SPB CODE	TYPE & NUMBER	REVISION LETTER
----------------	--------------	---------------	---------------	-----------------

240301	L	004	B	
--------	---	-----	---	--

Site Location Plans	L	GA Plans	P	Elevations	E
Sections	S	Details	D	Profile Colour	C

Marood Architects

43 VINCENT ROAD, DAGENHAM, RM9 6AS

T: 07737271335

Email: info@marood-architects.com
Web: www.marood-architects.com