



Note: All dimensions shown on the drawings are indicative and should be checked prior to start of the works on site. It is the responsibility of the client to notify the Architect of any discrepancies.

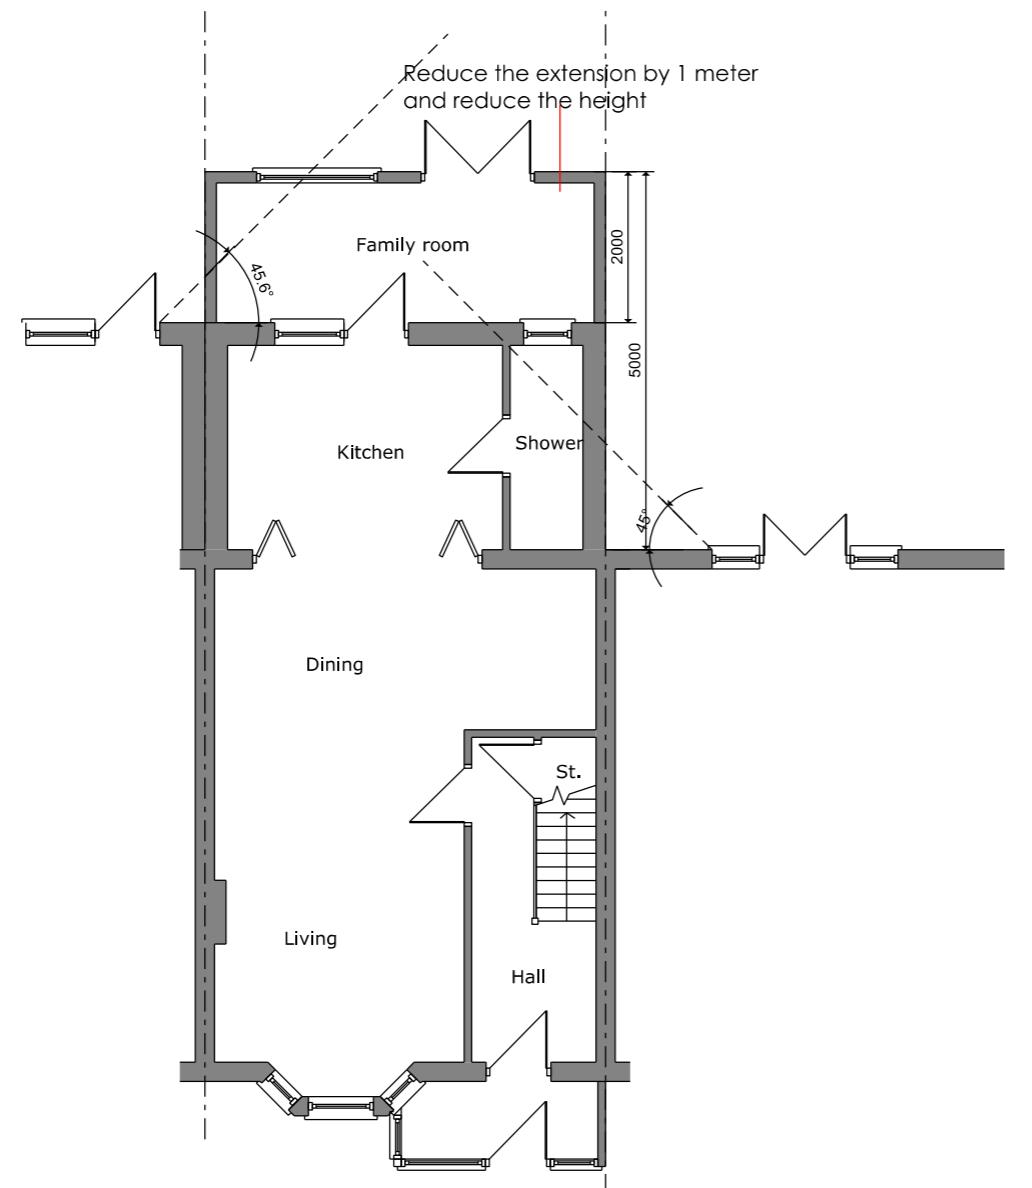

Proposed Ground Floor Plan

0 5 10m  
Scale Bar 1:100

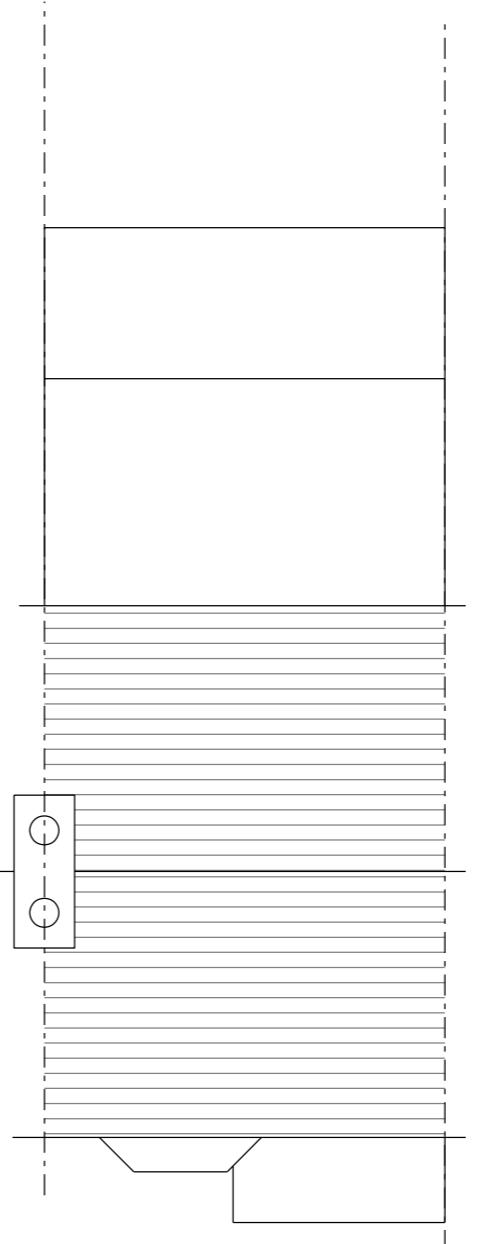

Proposed Roof Plan

B 23.05.24 resubmission NM  
A 02.05.24 Measurements added NM

REV DATE NOTES INIT.

CLIENT

BHAUMIK PATEL

PROJECT  
RETENTION USE OF THE SINGLE  
STOREY CONSERVATORY AT 21  
BERKELEY ROAD, UXBRIDGE, UB10 9DX

DRAWING TITLE

PLANS

AS PROPOSED

STATUS PLANNING

DATE DRAWN CHECK SCALE @ A3  
07.03.24 NM 1:100

PROJECT NUMBER UNIT / BLOCK Q/SFB CODE TYPE & NUMBER REVISION LETTER

DRAWING NO.

240301 L 005 B

Site Location Plans L GA Plans P Elevations  
Sections S Details D Profile/Colour

Marood Architects

43 VINCENT ROAD, DAGENHAM, RM9 6AS

T: 07737271335

Email: info@marood-architects.com

Web: www.marood-architects.com