




Note: All dimensions shown on the drawings are indicative and should be checked prior to start of the works on site. It is the responsibility of the client to notify the Architect of any discrepancies

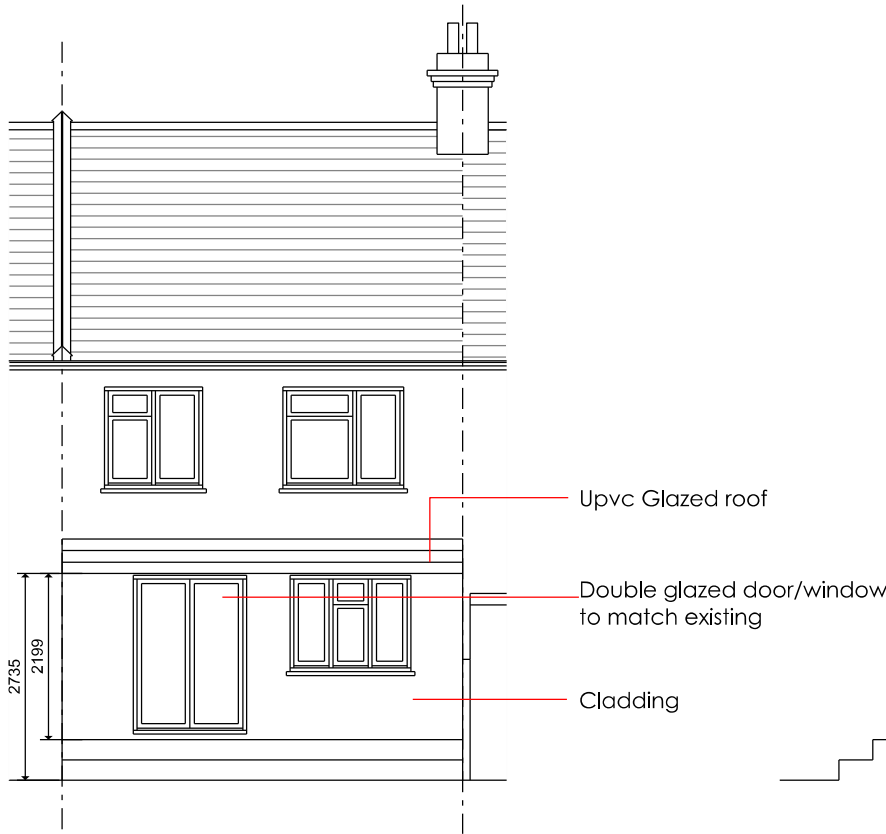


Existing Rear Elevation

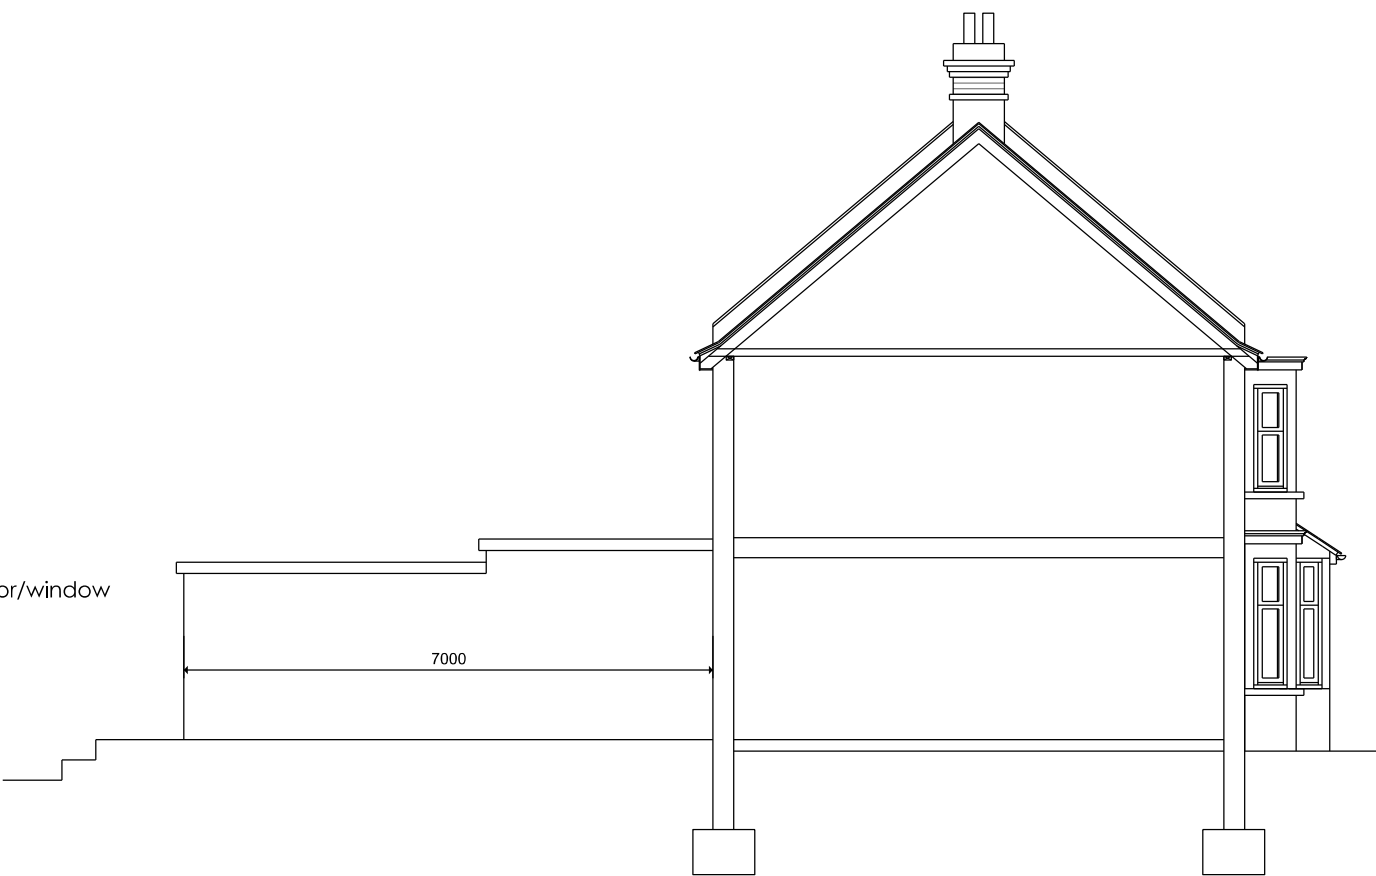

Existing Side Elevation/Section

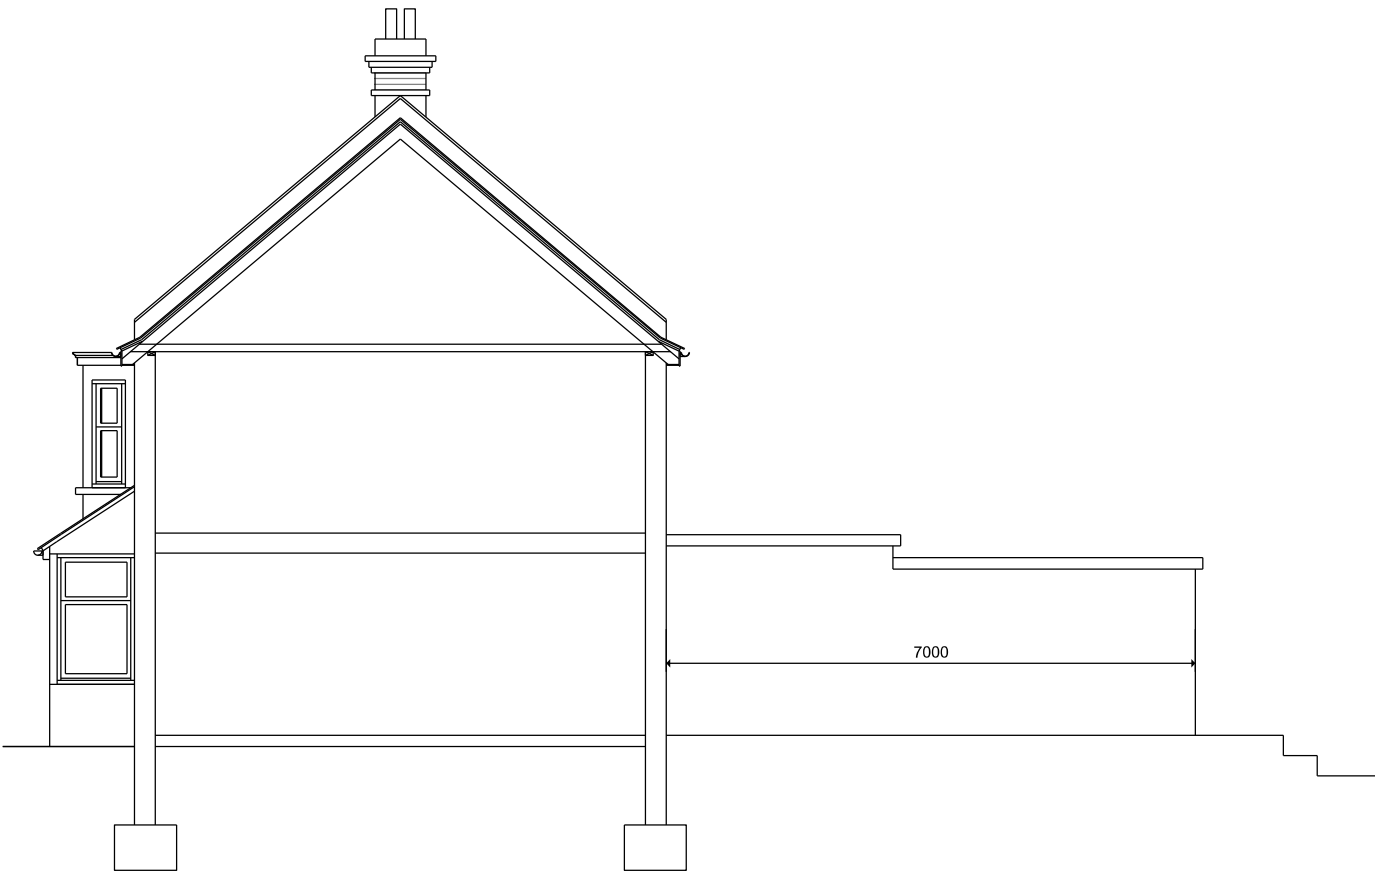

Existing Side Elevation/Section

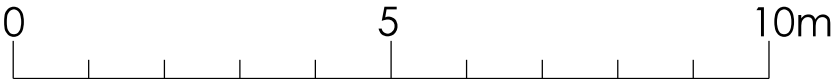

Scale Bar 1:100

|   |          |                    |    |
|---|----------|--------------------|----|
| B | 23.05.24 | resubmission       | NM |
| A | 02.05.24 | Measurements added | NM |

| REV | DATE | NOTES | INIT. |
|-----|------|-------|-------|
|-----|------|-------|-------|

CLIENT

BHAUMIK PATEL

PROJECT

RETENSION USE OF THE SINGLE STOREY CONSERVATORY AT 21 BERKELEY ROAD, UXBRIDGE , UB10 9DX

DRAWING TITLE

ELEVATIONS

AS EXSITING

STATUS PLANNING

| DATE     | DRAWN | CHECK | SCALE @ A3 |
|----------|-------|-------|------------|
| 07.03.24 | NM    |       | 1:100      |

| PROJECT NUMBER | UNIT / BLOCK | CL / SPB CODE | TYPE & NUMBER | REVISION LETTER |
|----------------|--------------|---------------|---------------|-----------------|
|----------------|--------------|---------------|---------------|-----------------|

|        |   |     |   |  |
|--------|---|-----|---|--|
| 240301 | L | 007 | B |  |
|--------|---|-----|---|--|

| Site Location Plans | L | GA Plans | P | Elevations     | E |
|---------------------|---|----------|---|----------------|---|
| Sections            | S | Details  | D | Paints/Colours | C |

Marood Architects

43 VINCENT ROAD, DAGENHAM, RM9 6AS

T: 07737271335

Email: info@marood-architects.com  
Web: www.marood-architects.com