
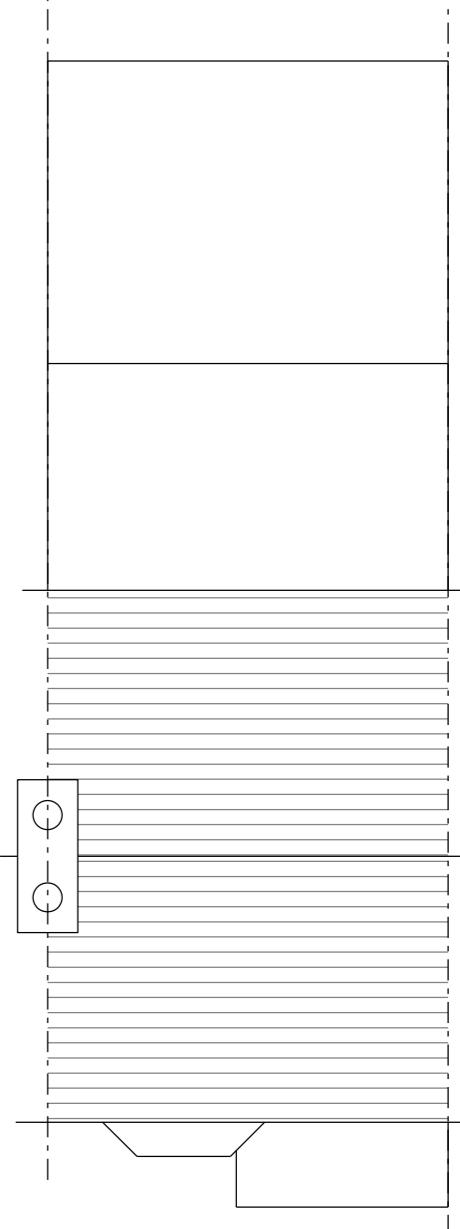
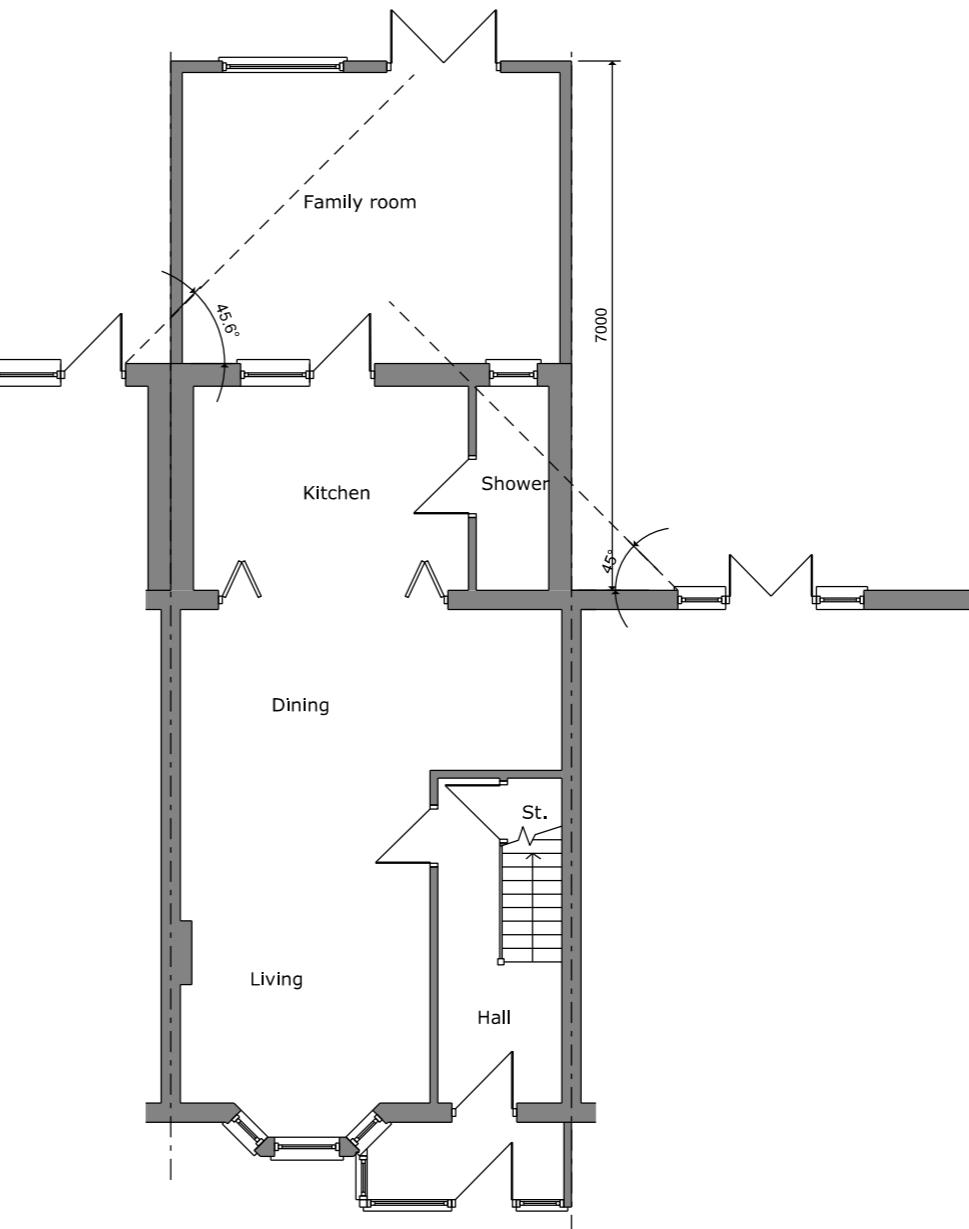
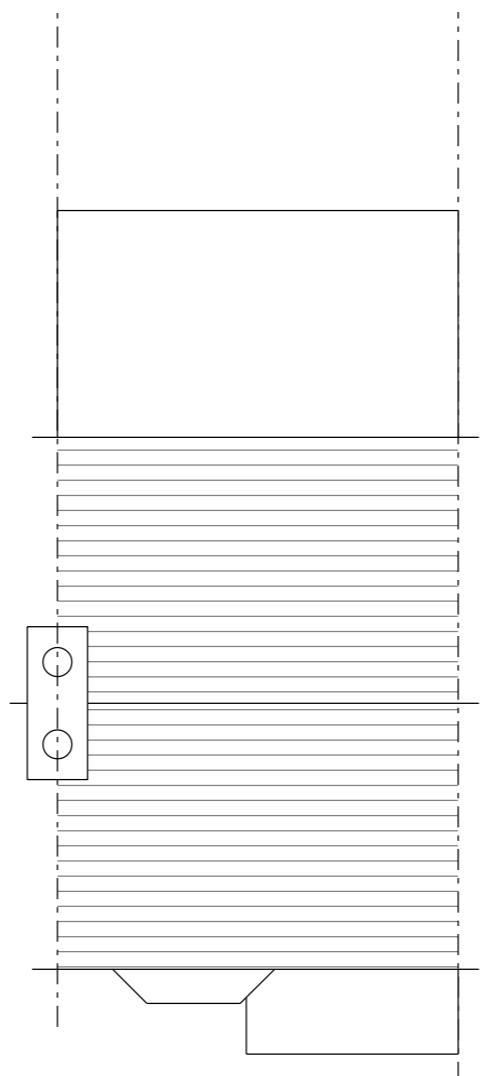


Note: All dimensions shown on the drawings are indicative and should be checked prior to start of the works on site. It is the responsibility of the client to notify the Architect of any discrepancies

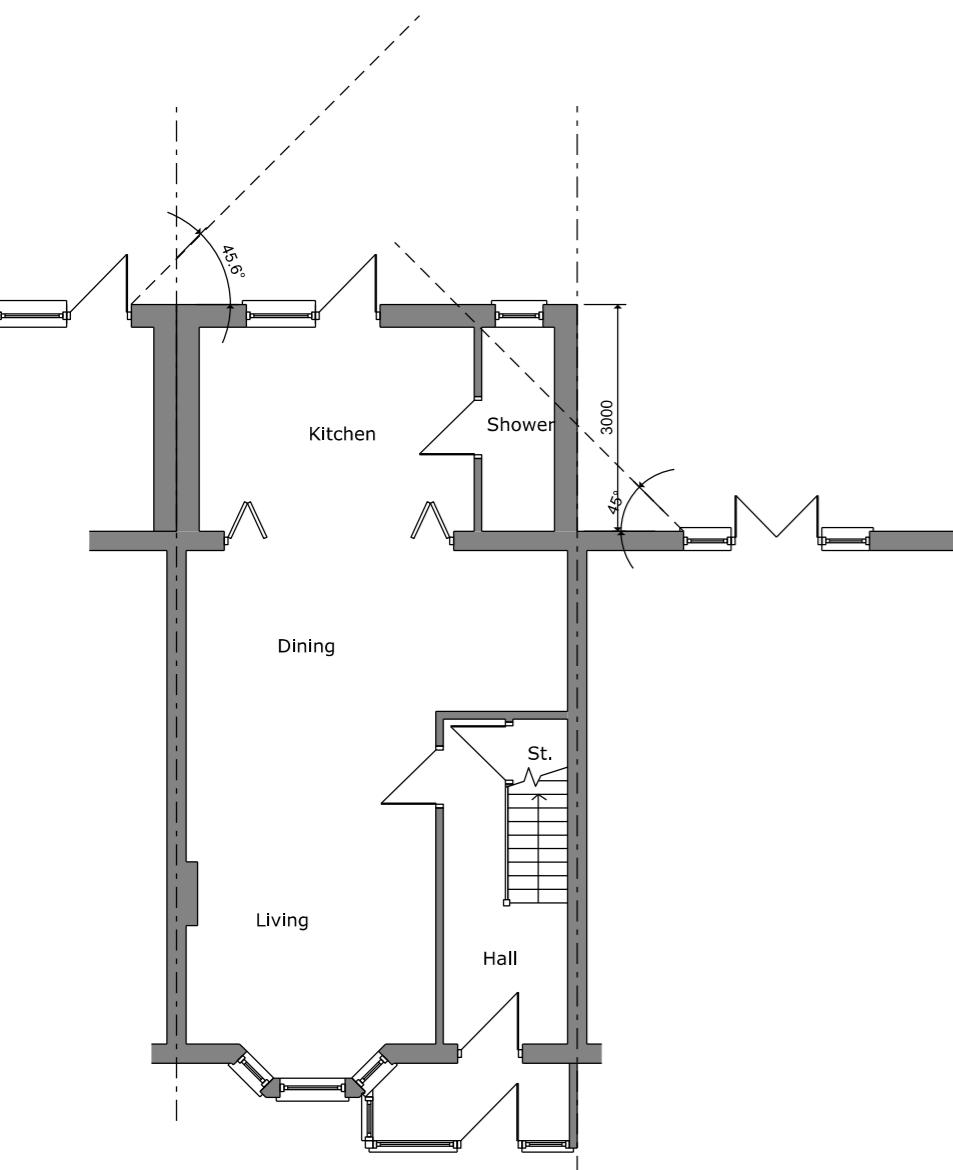

0 5 10m
Scale Bar 1:100

A 02.05.24 Measurements added NM
REV DATE NOTES INIT.
CLIENT BHAUMIK PATEL
PROJECT RETENTION USE OF THE SINGLE
STOREY CONSERVATORY AT 21
BERKELEY ROAD, UXBRIDGE, UB10 9DX
DRAWING TITLE PLANS
AS PRE-EXISTING & EXISTING
STATUS PLANNING
DATE DRAWN CHECK SCALE @ A3
07.03.24 NM 1:100
PROJECT NUMBER UNIT C/SFB CODE TYPE & NUMBER REVISION LETTER
DRAWING NO. 240301 L 004 A
Site Location Plans L GA Plans P Elevations
Surveys S Details D Profile/Colour
Marood Architects
43 VINCENT ROAD, DAGENHAM, RM9 6AS
T: 07737271335
Email: info@marood-architects.com
Web: www.marood-architects.com