




Note: All dimensions shown on the drawings are indicative and should be checked prior to start of the works on site. It is the responsibility of the client to notify the Architect of any discrepancies

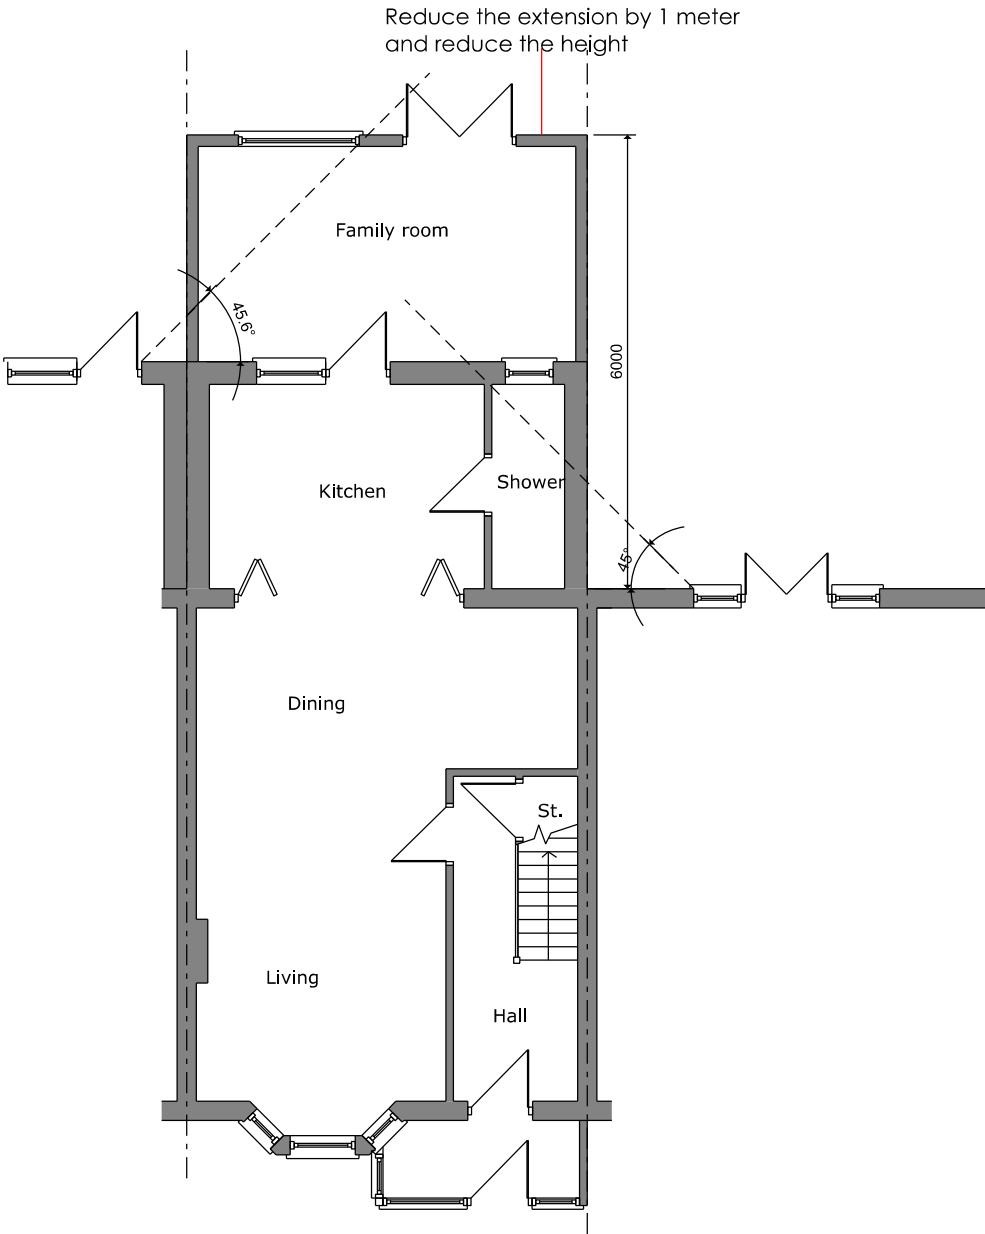

Proposed Ground Floor Plan

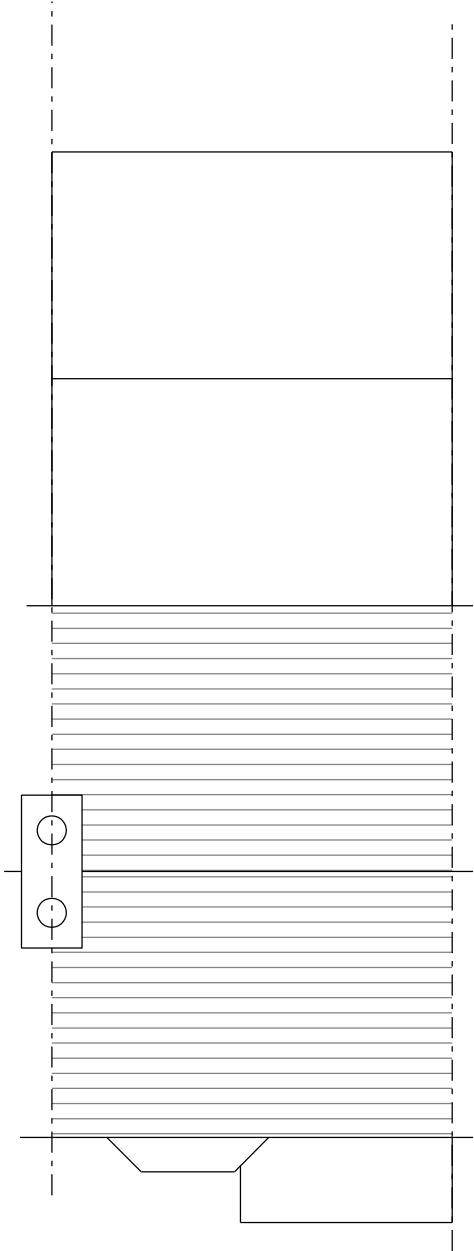

Proposed Roof Plan

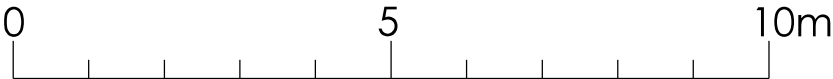

Scale Bar 1:100

A 02.05.24 Measurements added NM

REV DATE NOTES INIT.

CLIENT

BHAUMIK PATEL

PROJECT

RETENSION USE OF THE SINGLE STOREY CONSERVATORY AT 21 BERKELEY ROAD, UXBRIDGE , UB10 9DX

DRAWING TITLE

PLANS

AS PROPOSED

STATUS PLANNING

DATE 07.03.24 DRAWN NM CHECK SCALE @ A3 1:100

PROJECT NUMBER UNIT / BLOCK Q / SPB CODE TYPE & NUMBER REVISION LETTER

240301 L 005 A

Site Location Plans L GA Plans P Elevations E

Sections S Details D Pictorial Colour C

Marood Architects

43 VINCENT ROAD, DAGENHAM, RM9 6AS

T: 07737271335

Email: info@marood-architects.com

Web: www.marood-architects.com