



Trees				
Species	Specification	Girth	Height	
<i>Amelanchier alnifolia</i>	Heavy Standard, 175cm Clear Stem, RB	12-16cm	3.0 - 3.5m	
<i>Magnolia kobus</i>	Heavy Standard, 175cm Clear Stem, RB	12-16cm	3.0 - 3.5m	
<i>Magnolia stellata</i>	Heavy Standard, 175cm Clear Stem, RB	12-16cm	3.0 - 3.5m	

Shrubs				
Species	Specification	Height	Pot Size	Density
<i>Sierchia byzantina</i>	Full Pot	-	3L	3m <sup>2</sup>
<i>Microtheca serotina 'Variegata'</i>	Full Pot, 5 Buds	40-60cm	3L	3m <sup>2</sup>
<i>Aspidex elaeagnus 'Mik and Honey'</i>	Bushy, 3/4 Breaks	40-60cm	3L	3m <sup>2</sup>
<i>Hosoya 'Platan'</i>	Full Pot, 3 Buds	30-30cm	3L	5m <sup>2</sup>
<i>Hydrangea macrophylla 'Incrediball Blue'</i>	Bushy, 3/4 Breaks	40-60cm	3L	3m <sup>2</sup>
<i>Hydrangea macrophylla 'Early Pink'</i>	Bushy, 3/4 Breaks	40-60cm	3L	3m <sup>2</sup>
<i>Hydrangea macrophylla 'Nikko Blue'</i>	Bushy, 3/4 Breaks	40-60cm	3L	3m <sup>2</sup>
<i>Hydrangea macrophylla 'Incrediball'</i>	Bushy, 3/4 Breaks	40-60cm	3L	3m <sup>2</sup>


  

Sensory Shrub Mix					
Species	Specification	Height	Pot Size	Density	Mix
<i>Aster helioidifolius 'Purple Serenade'</i>	Plant 15cm deep and 15cm apart	70-90cm	1L	15m <sup>2</sup>	5%
<i>Leucodendron argentealis 'Aster'</i>	Bushy, 3/4 Breaks	30-40cm	3L	5m <sup>2</sup>	30%
<i>Origanum vulgare</i>	Full Pot	30-40cm	3L	5m <sup>2</sup>	10%
<i>Rosmarinus Officinalis</i>	Bushy, 3/4 Breaks	30-40cm	3L	3m <sup>2</sup>	20%
<i>Salvia argentea</i>	Full Pot	30-40cm	3L	5m <sup>2</sup>	5%
<i>Thymus vulgaris</i>	Full Pot	20-30cm	3L	5m <sup>2</sup>	25%



Species within shrub mixes to be planted in groups of 7, 8 or 11

Grass Mixes		
Type	Mix	Specification
Armeny Grass Mix	Emergence EL1 Flowering Lawn Mixture	Sown at 40kg / ha

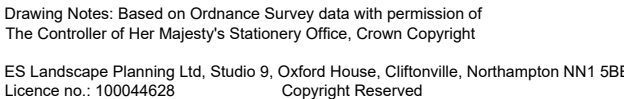

Based on Seabrooks Architects drawing no. 14MZ21U

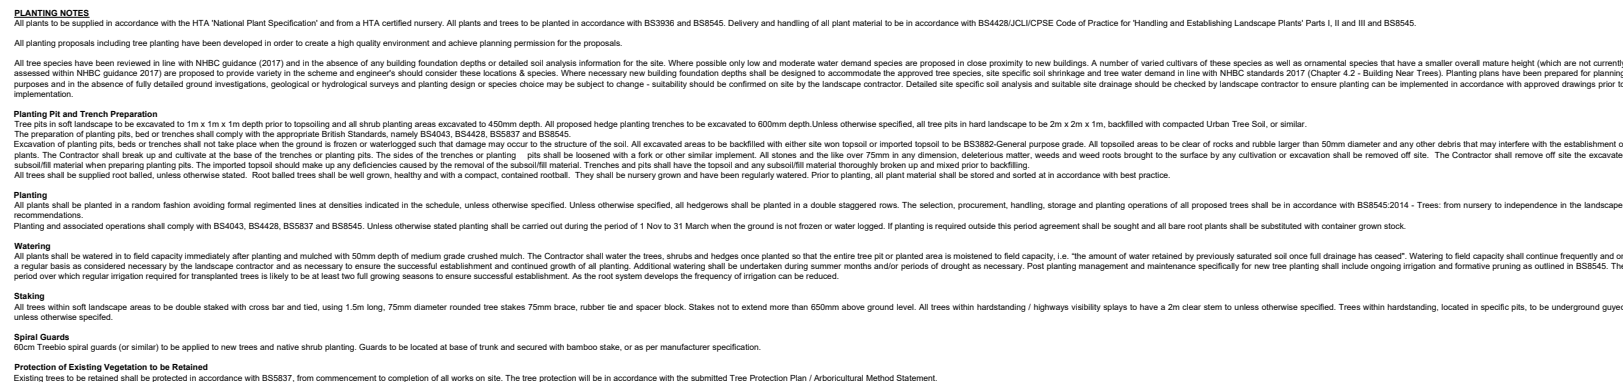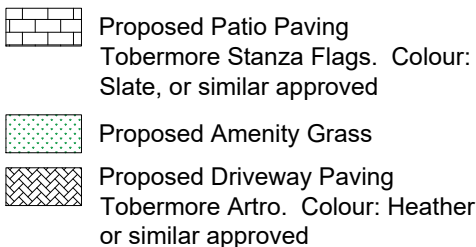

Drawing Ref: 11802.PP.001 Rev. E  
Date: Oct 2023 Drawn: AM Checked: AM