




FRONT ELEVATION

CEILING LEVEL  
FIRST FLOOR  
GROUND FLOOR




REAR ELEVATION

EXISTING

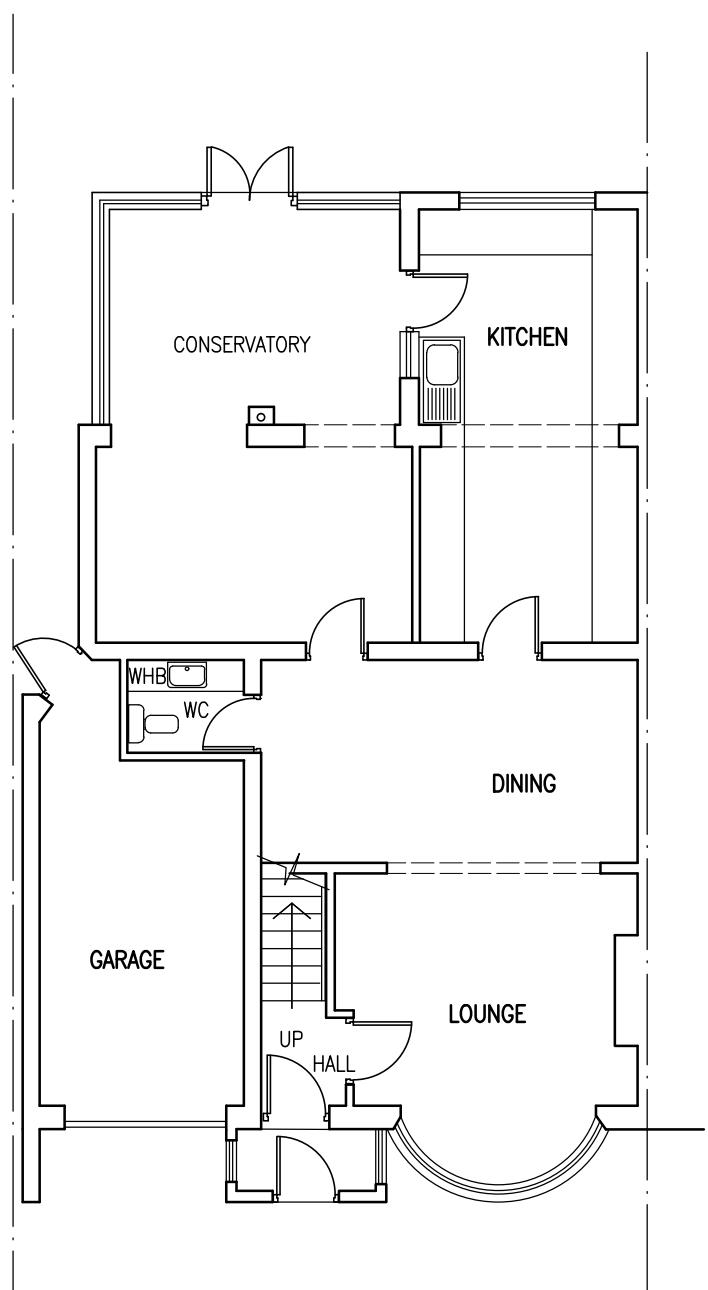


GROUND FLOOR PLAN

EXISTING

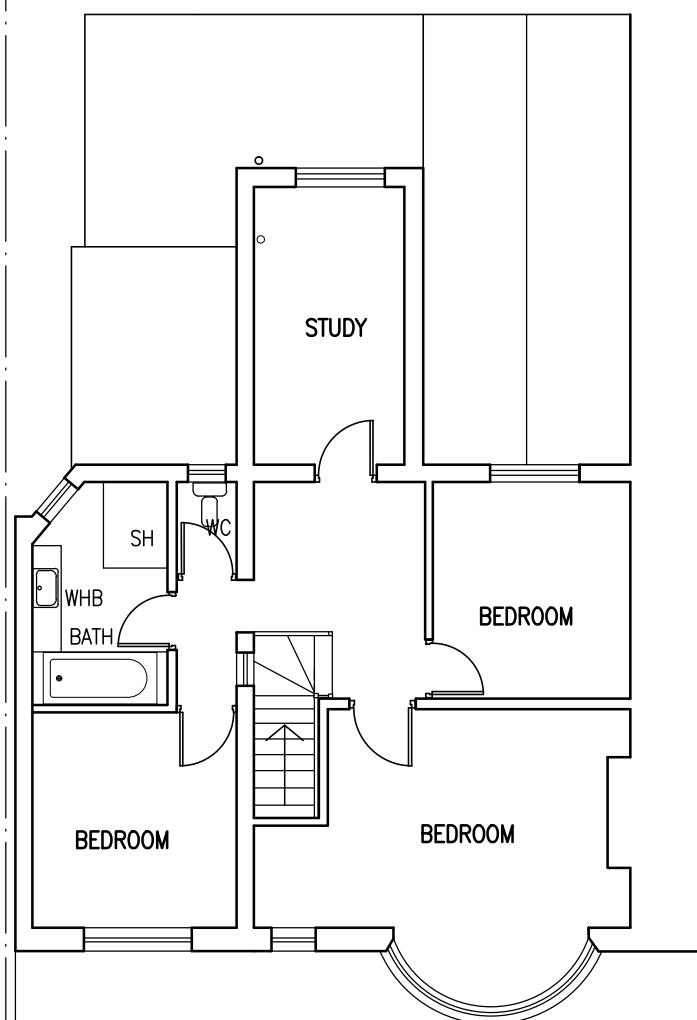

FIRST FLOOR PLAN

SCALE BAR

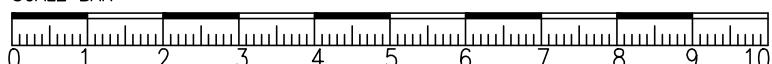

Project

PROPOSED CONVERSION OF GARAGE TO HABITABLE ROOM  
AT 40 BRIDGWATER ROAD RUISLIP HA4 0EB

Drawing

PLANS

Scale  
1/100 @ A3

Date  
JULY 2024  
Drawn

Drawing No.  
S/658/01-40