


Existing Rear Elevation

1 : 25

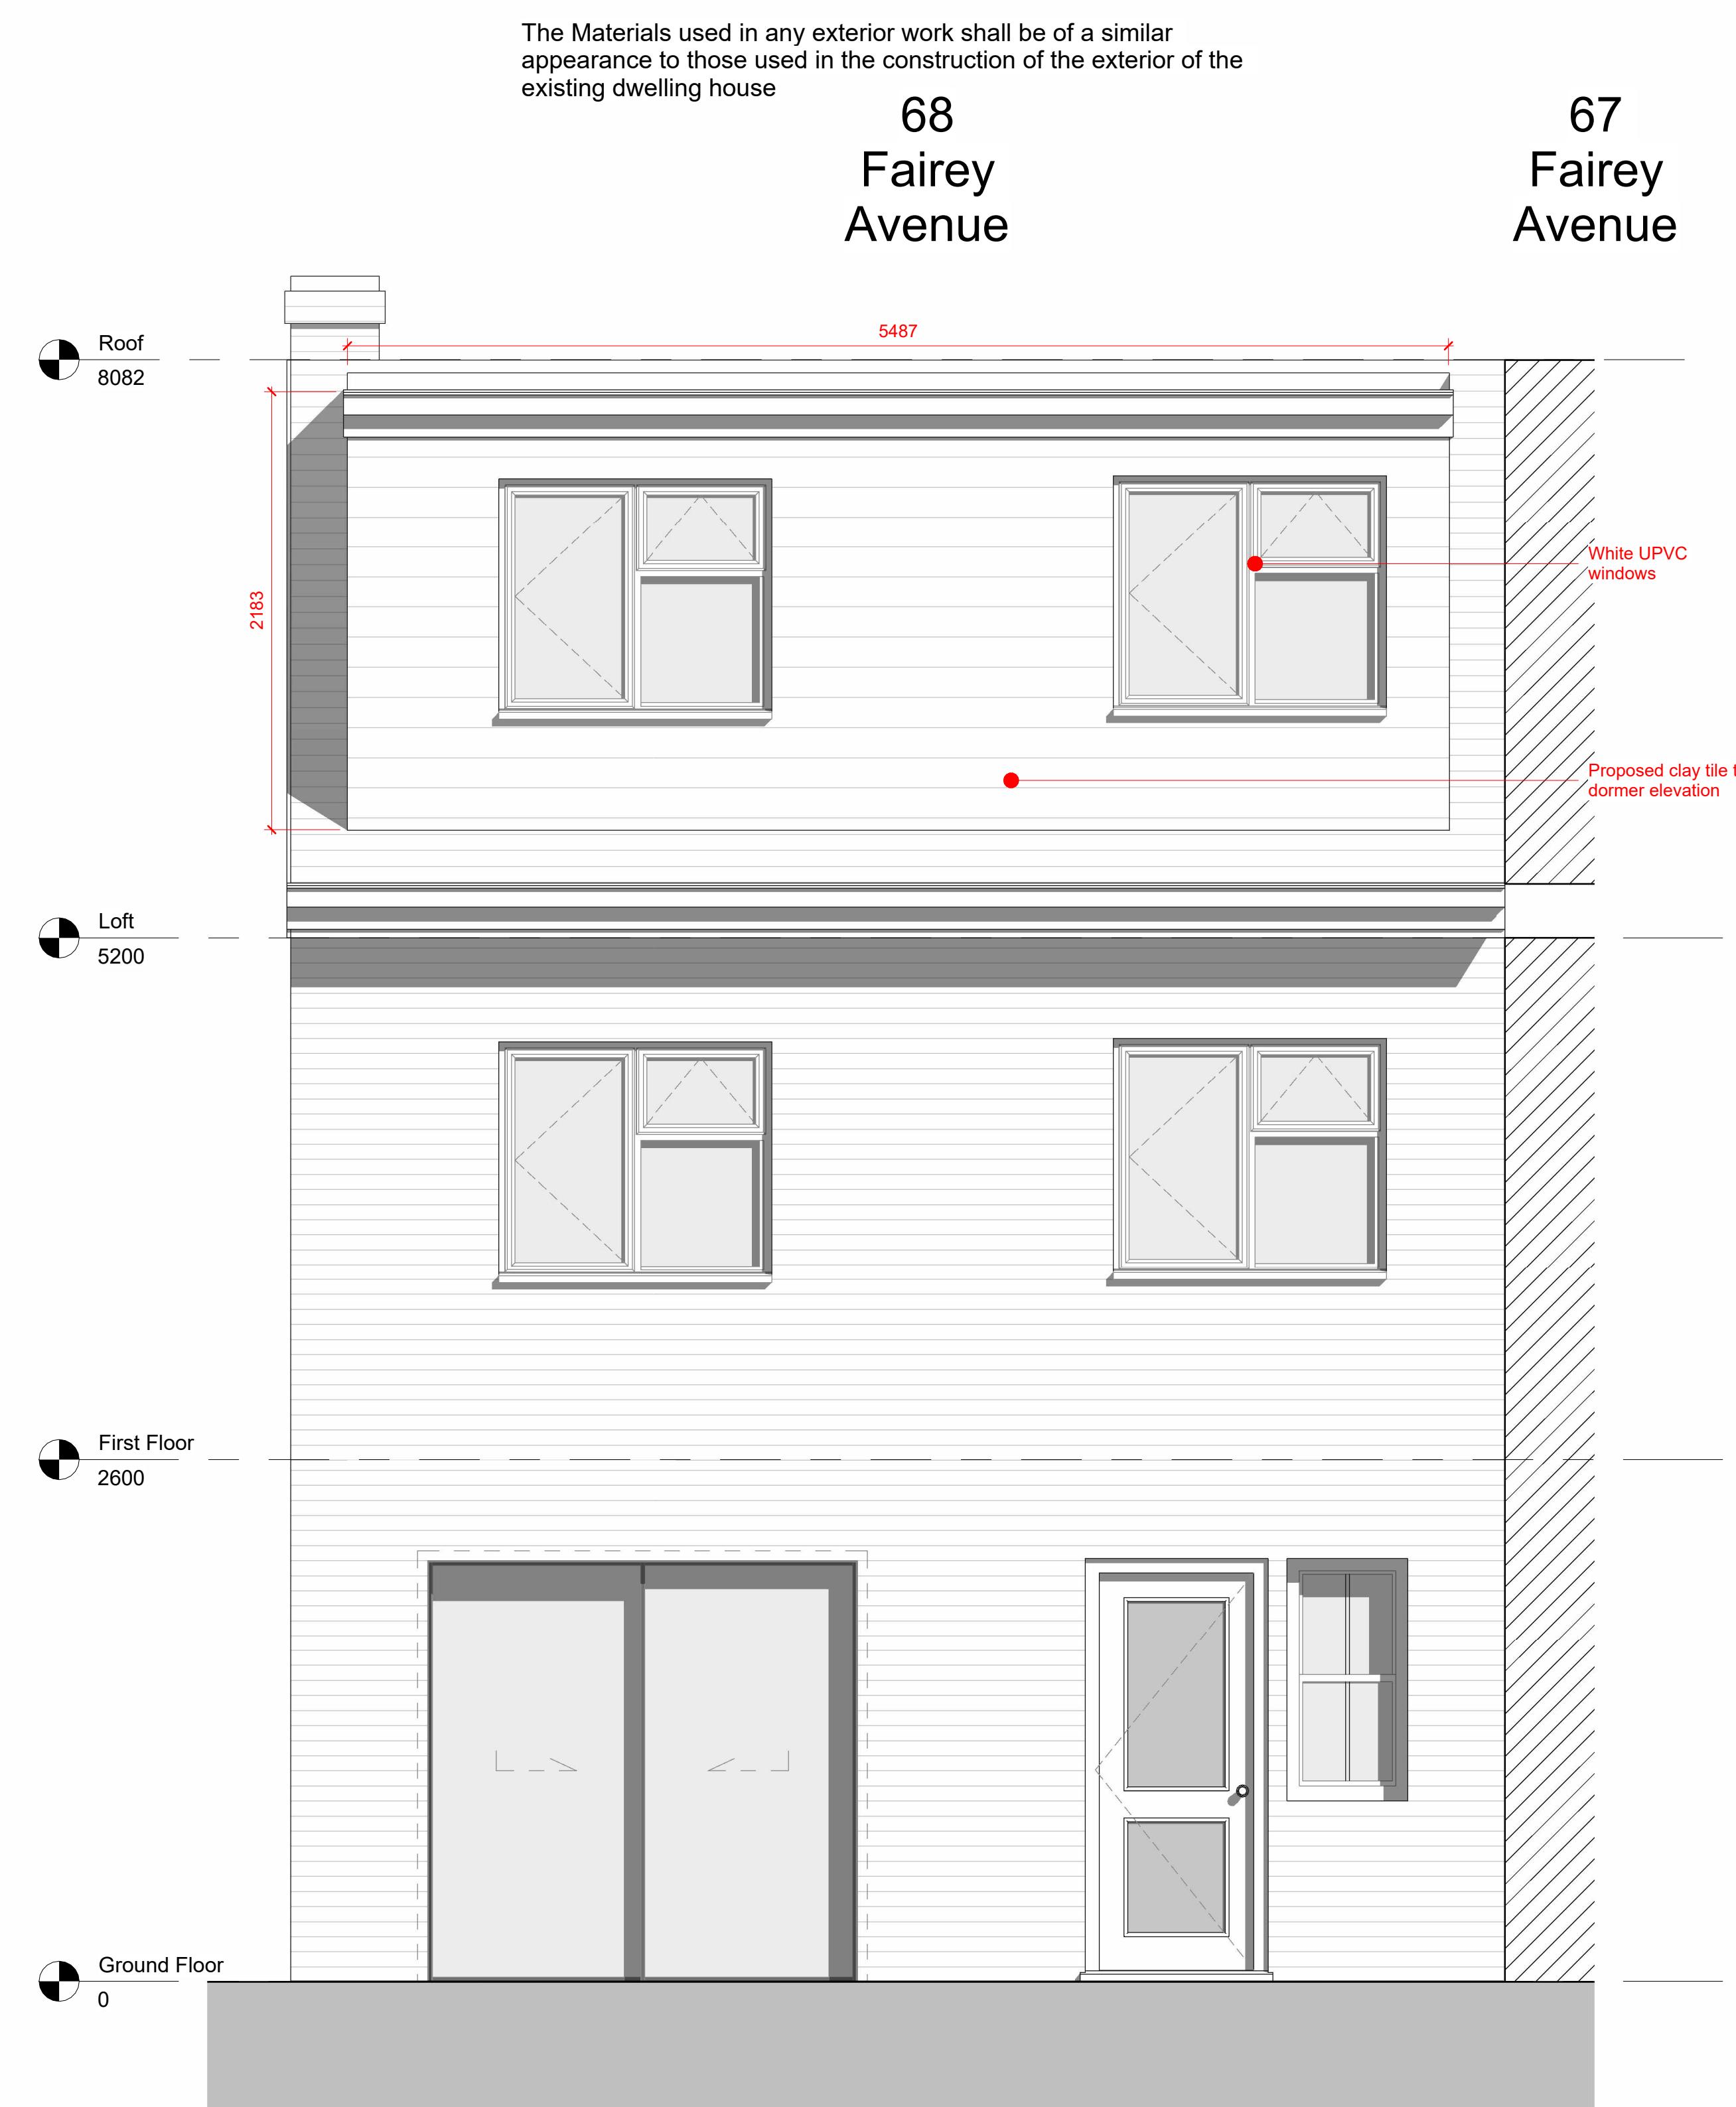

Proposed Rear Elevation

1 : 25