



The Materials used in any exterior work shall be of a similar appearance to those used in the construction of the exterior of the existing dwelling house

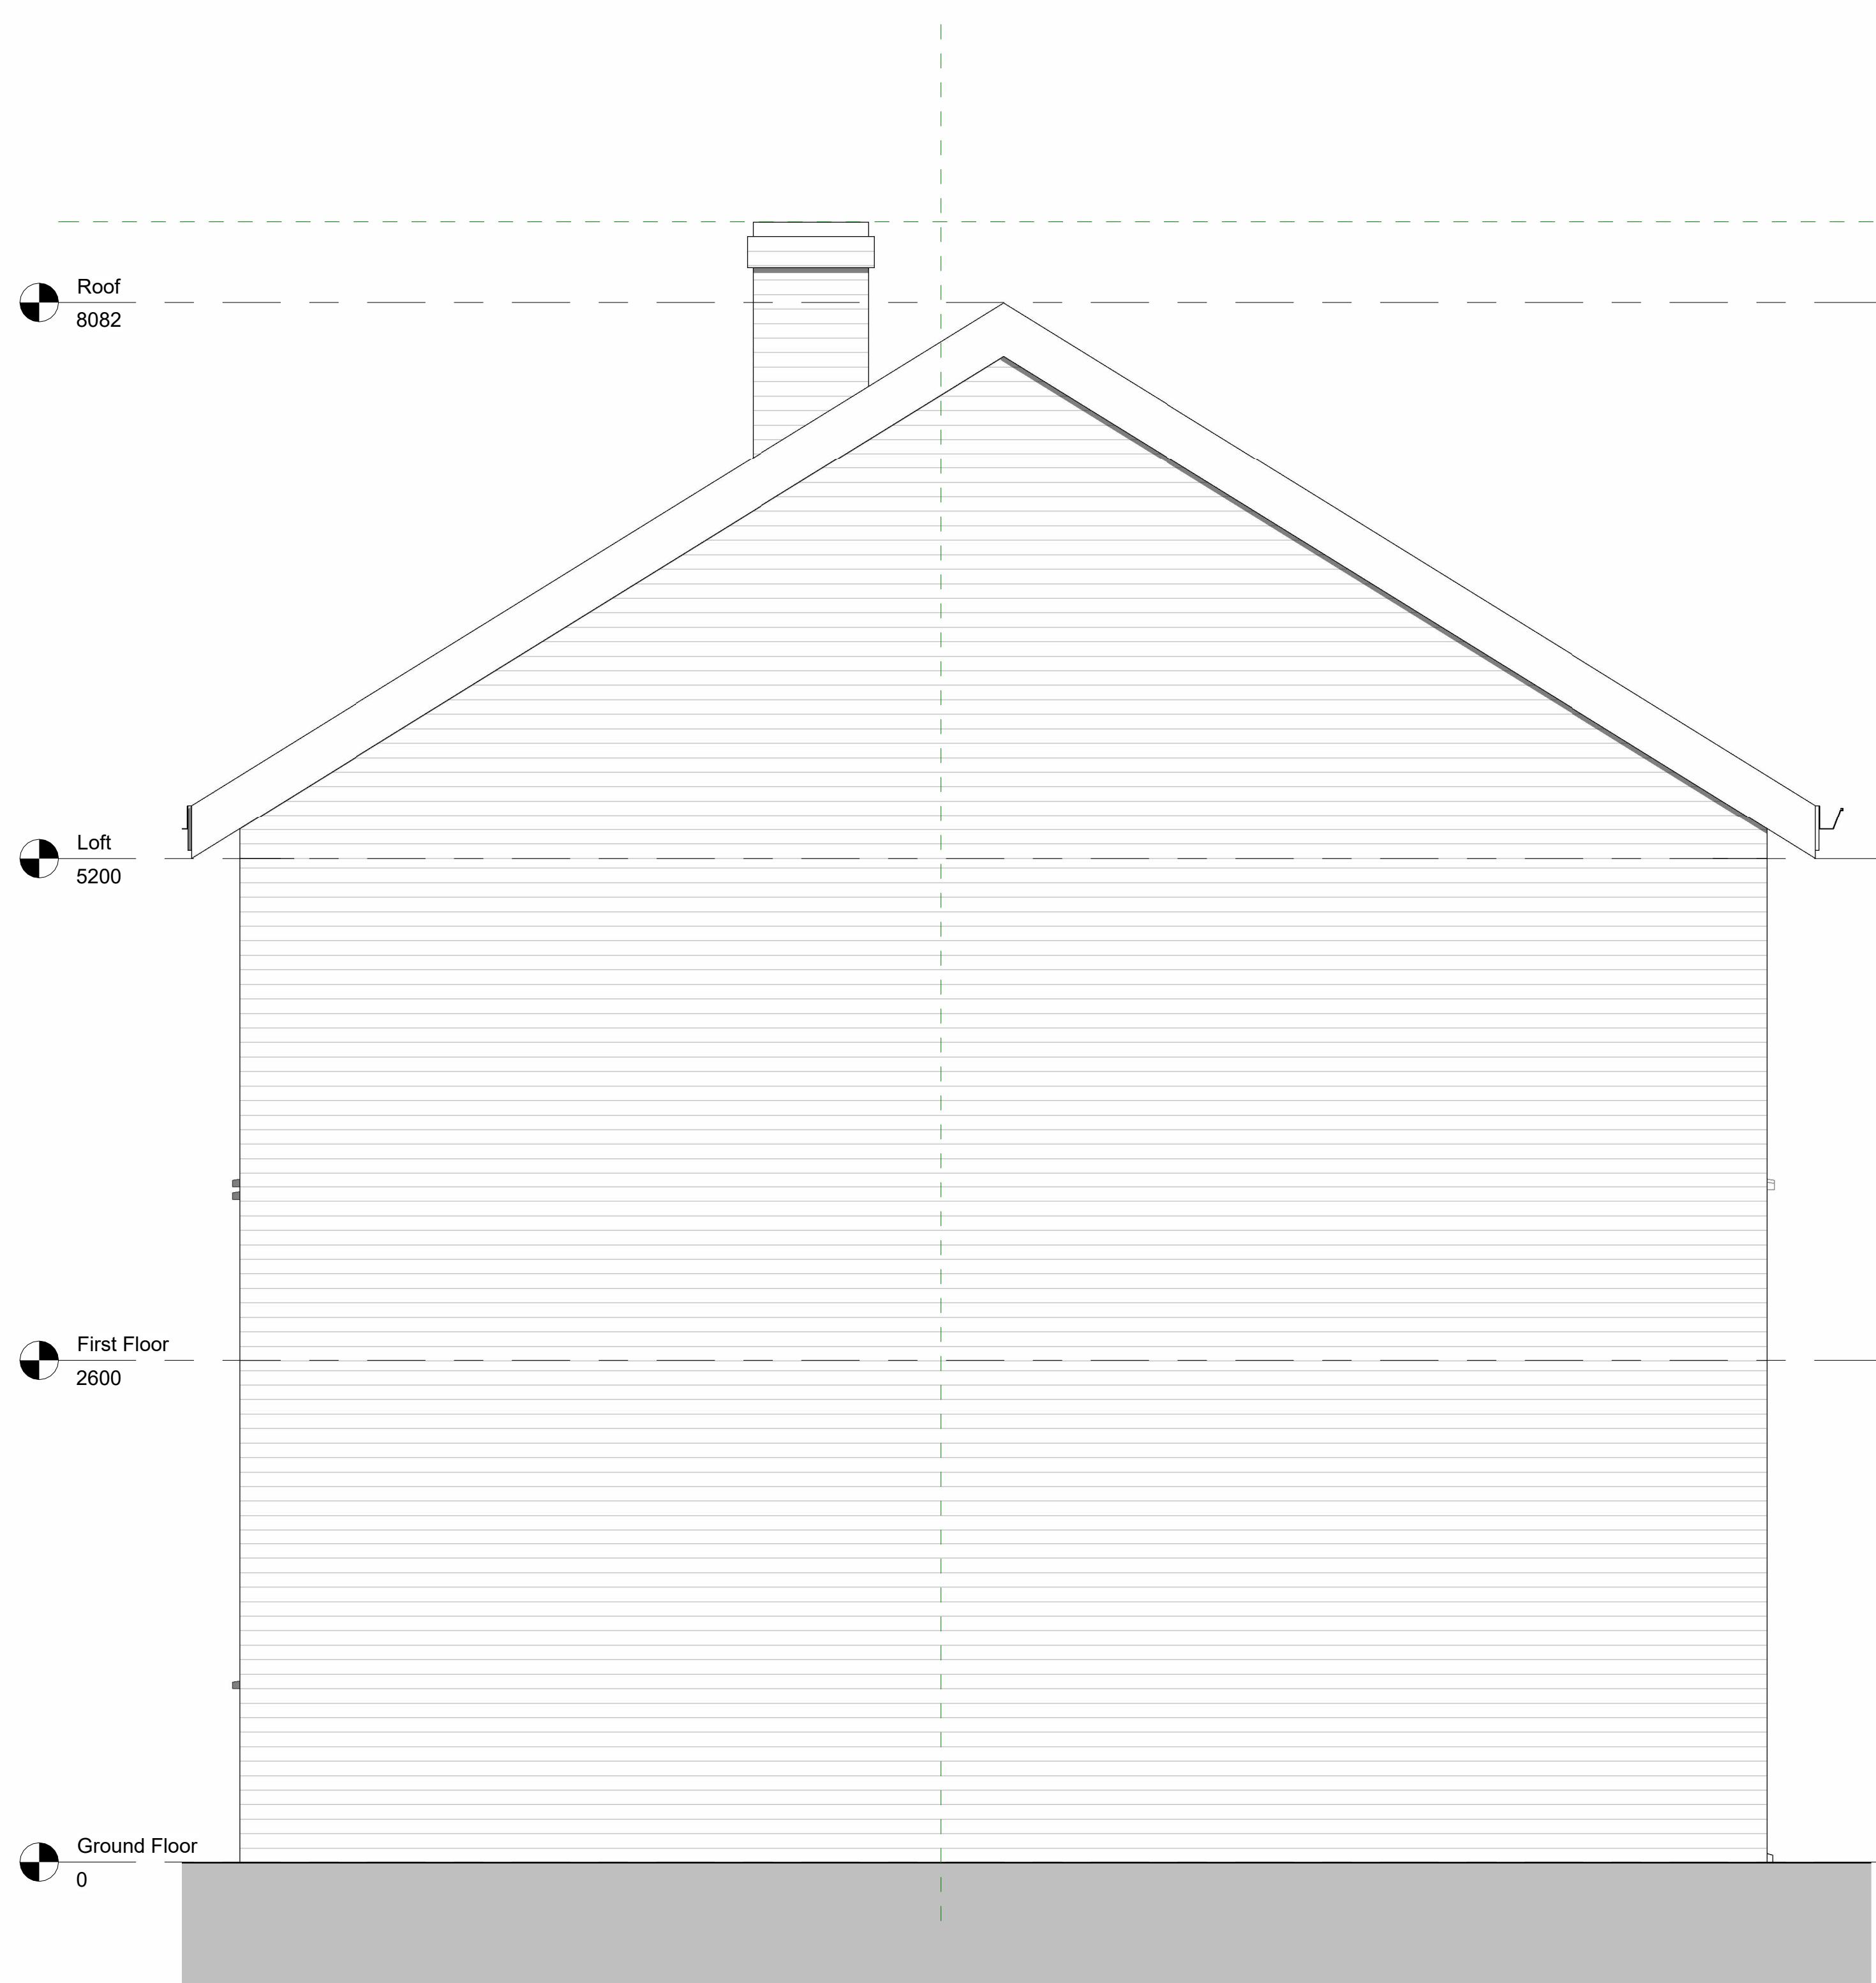

**Existing Side Elevation**  
1 : 25

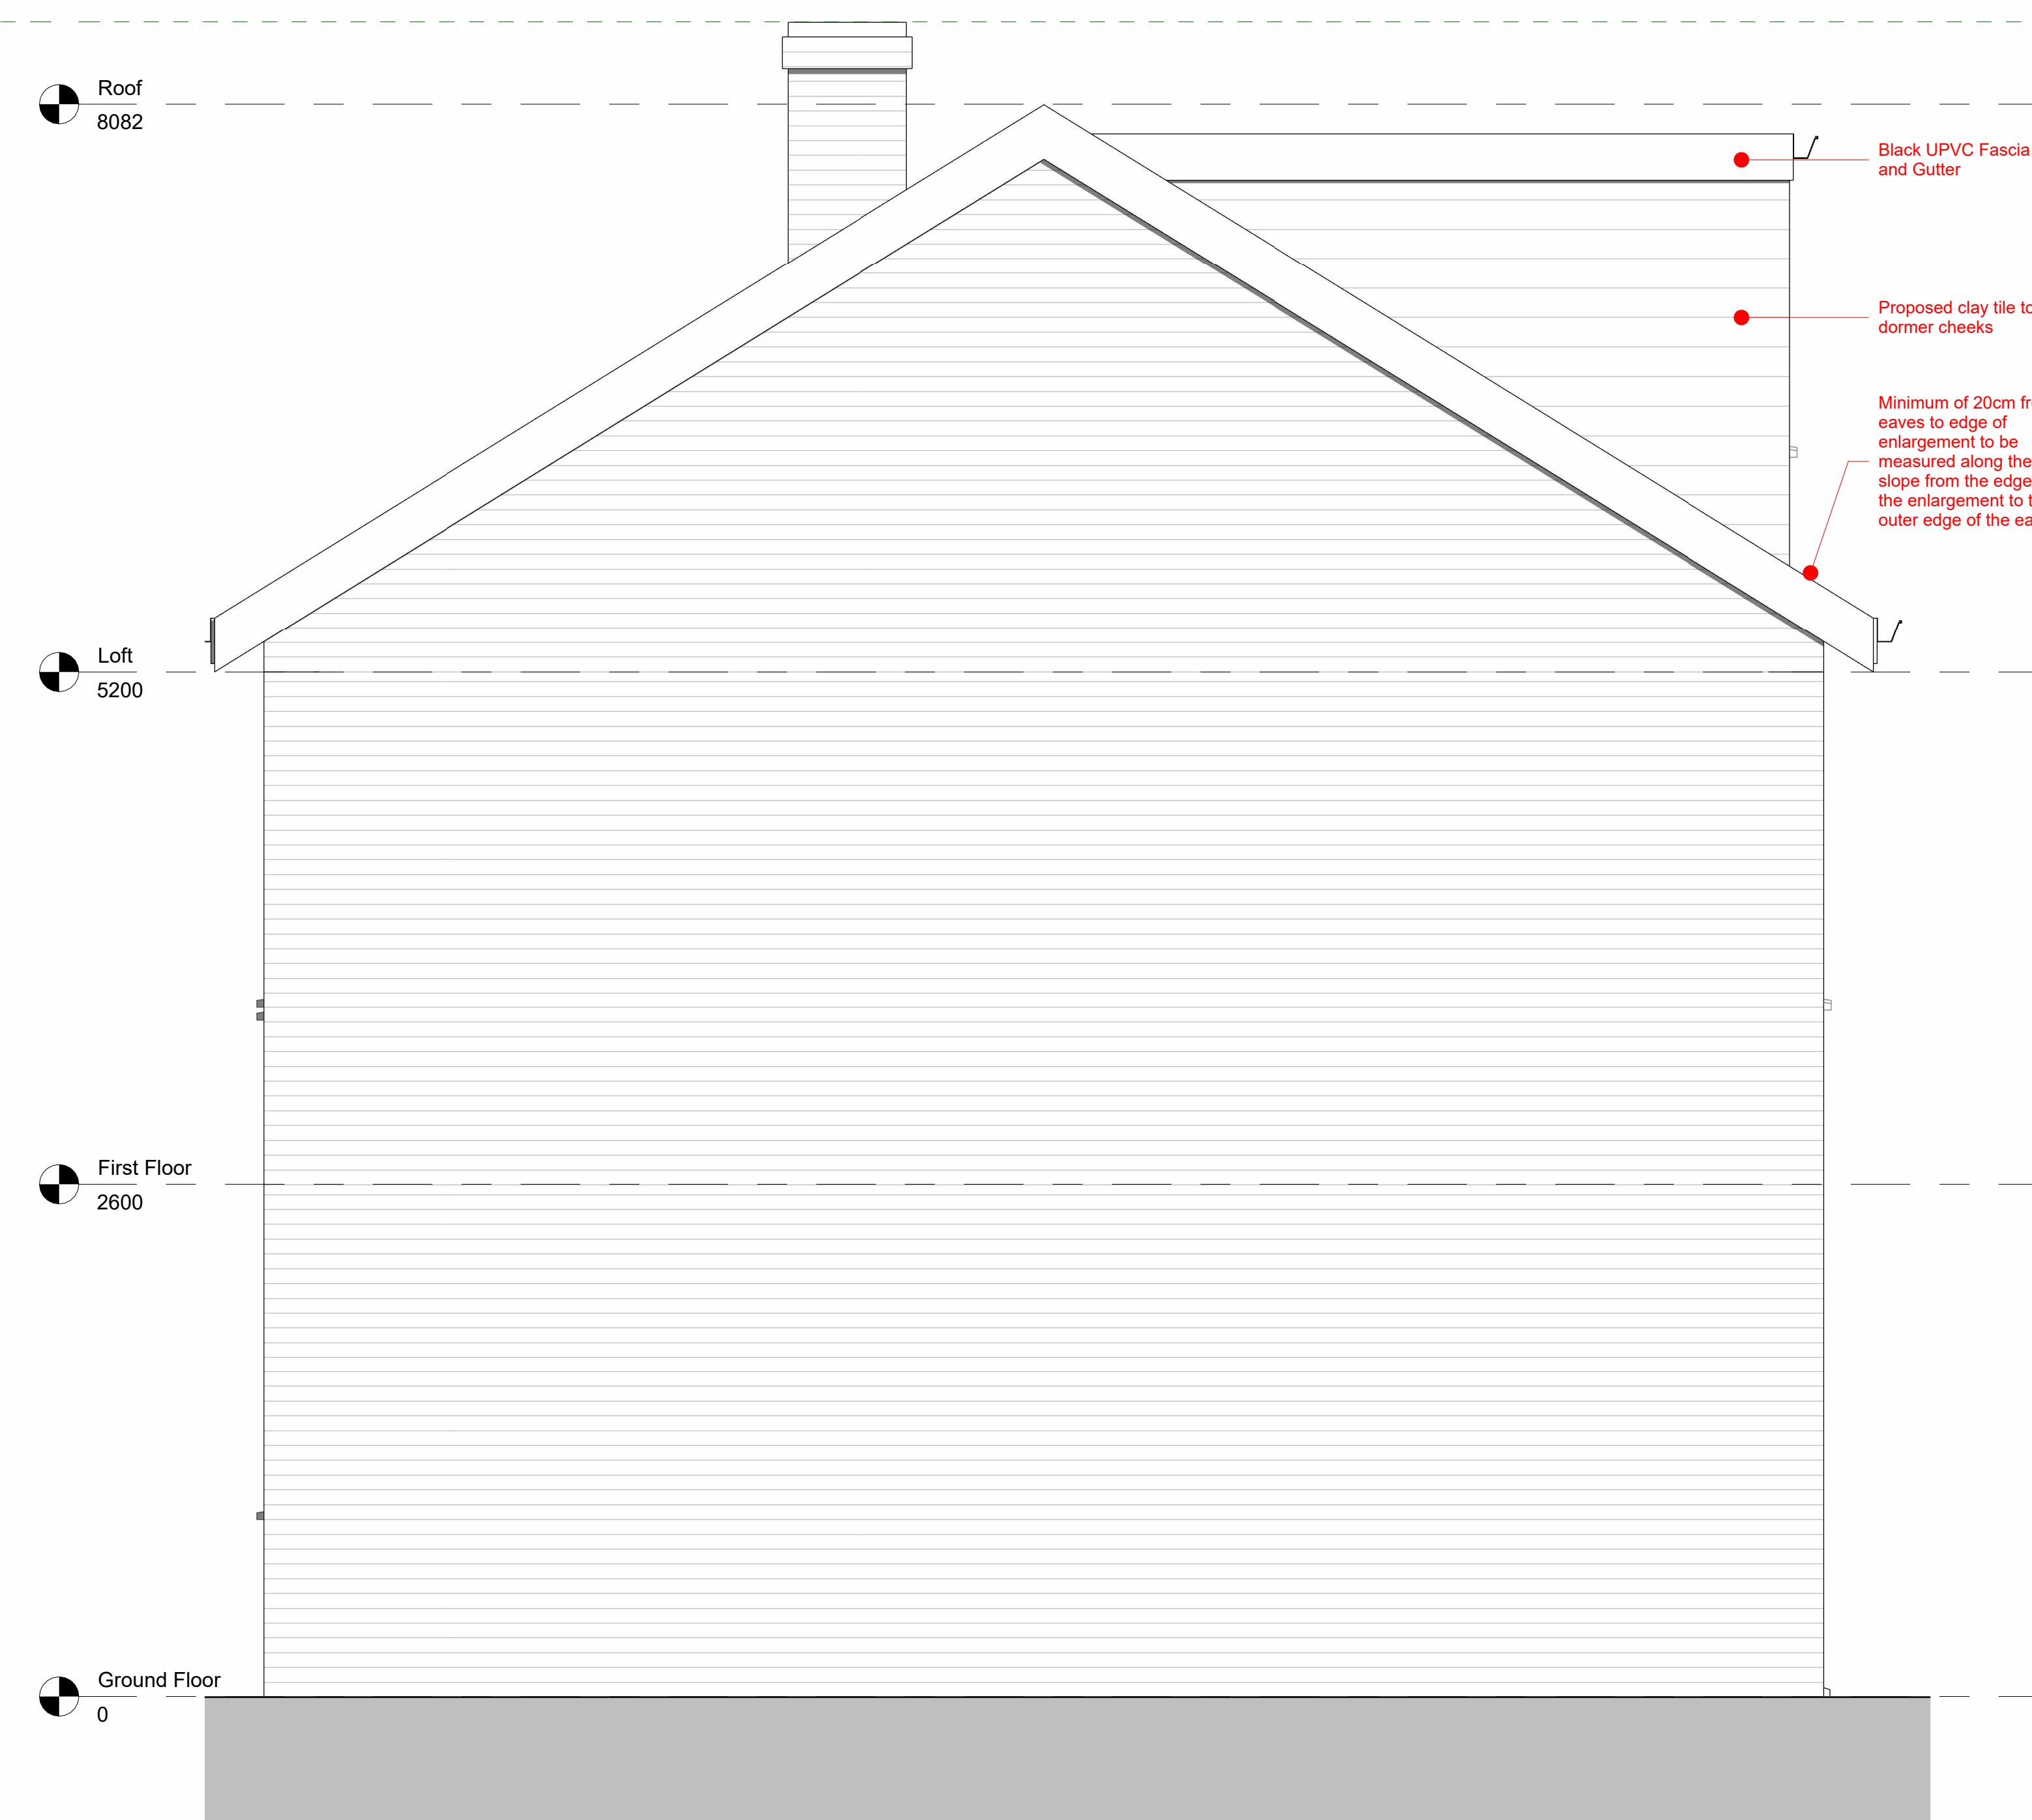

**Proposed Side Elevation**  
1 : 25

