


1 Existing Ground Floor Plan
1 : 25

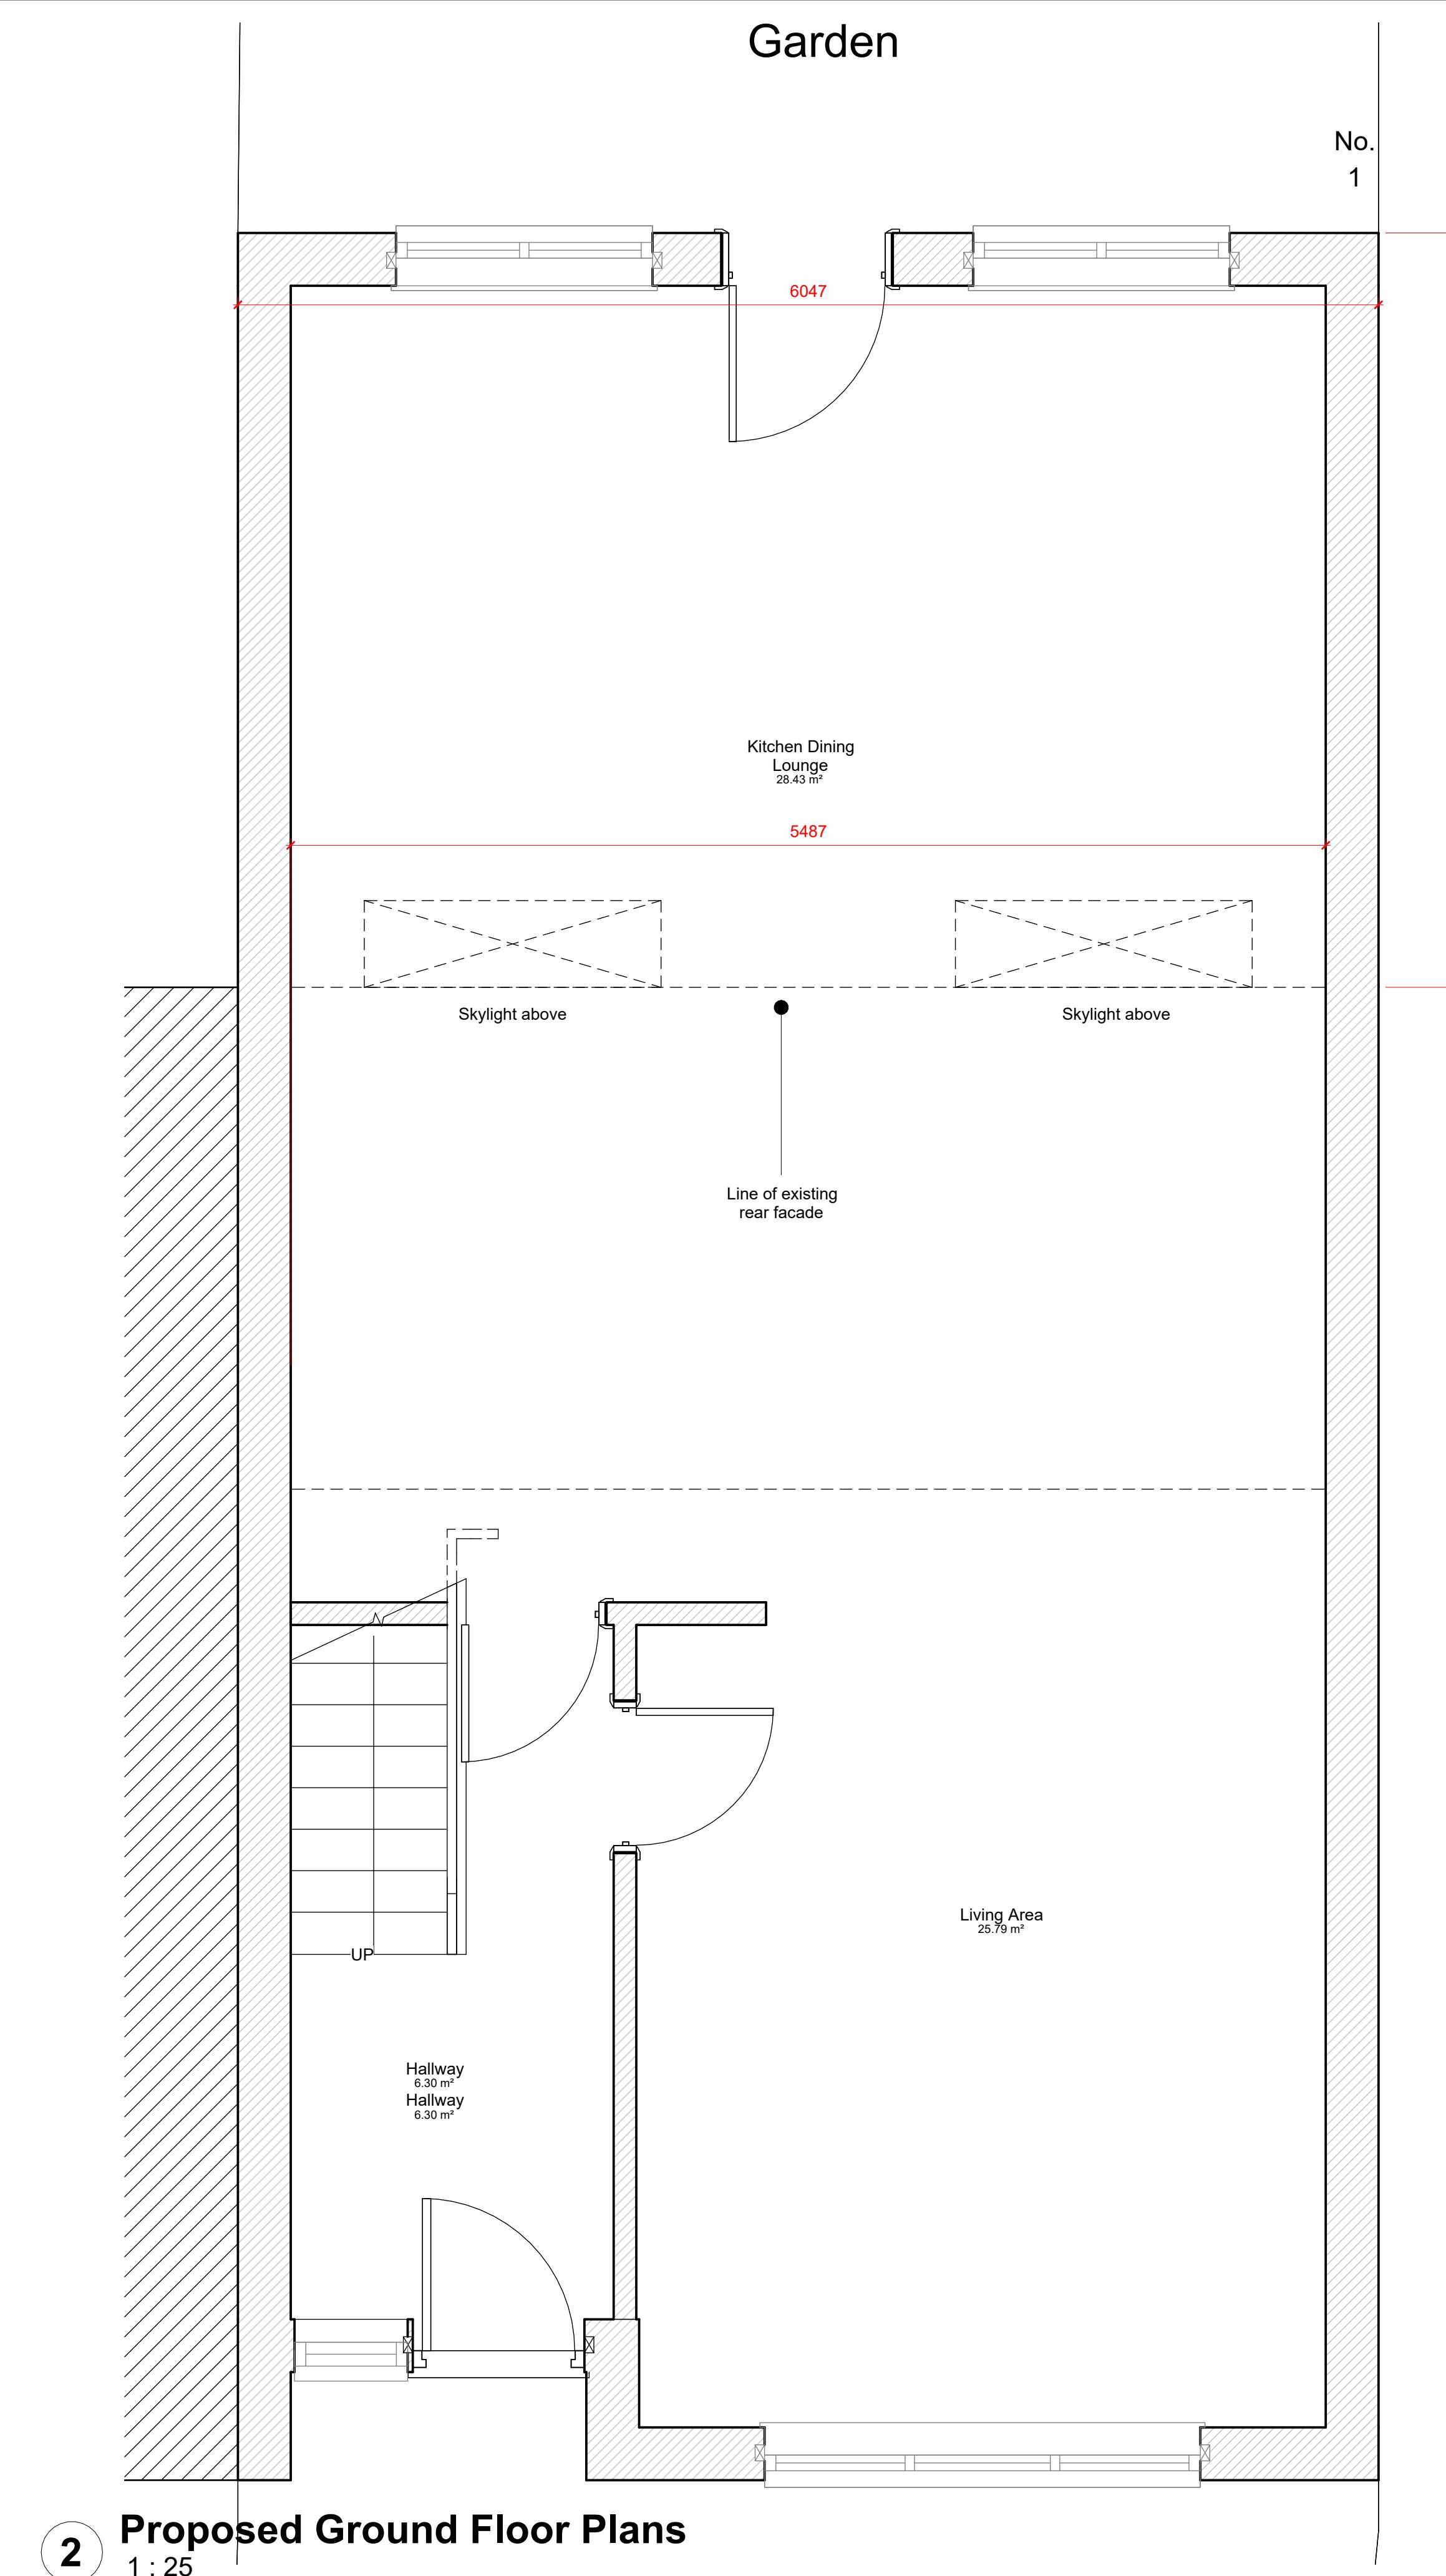

2 Proposed Ground Floor Plans
1 : 25