



Revisions			
No.	Description	Issued by	Date
1	Planning	SKH	06/02/24
2	Planing Ammendments	SKH	06/07/24

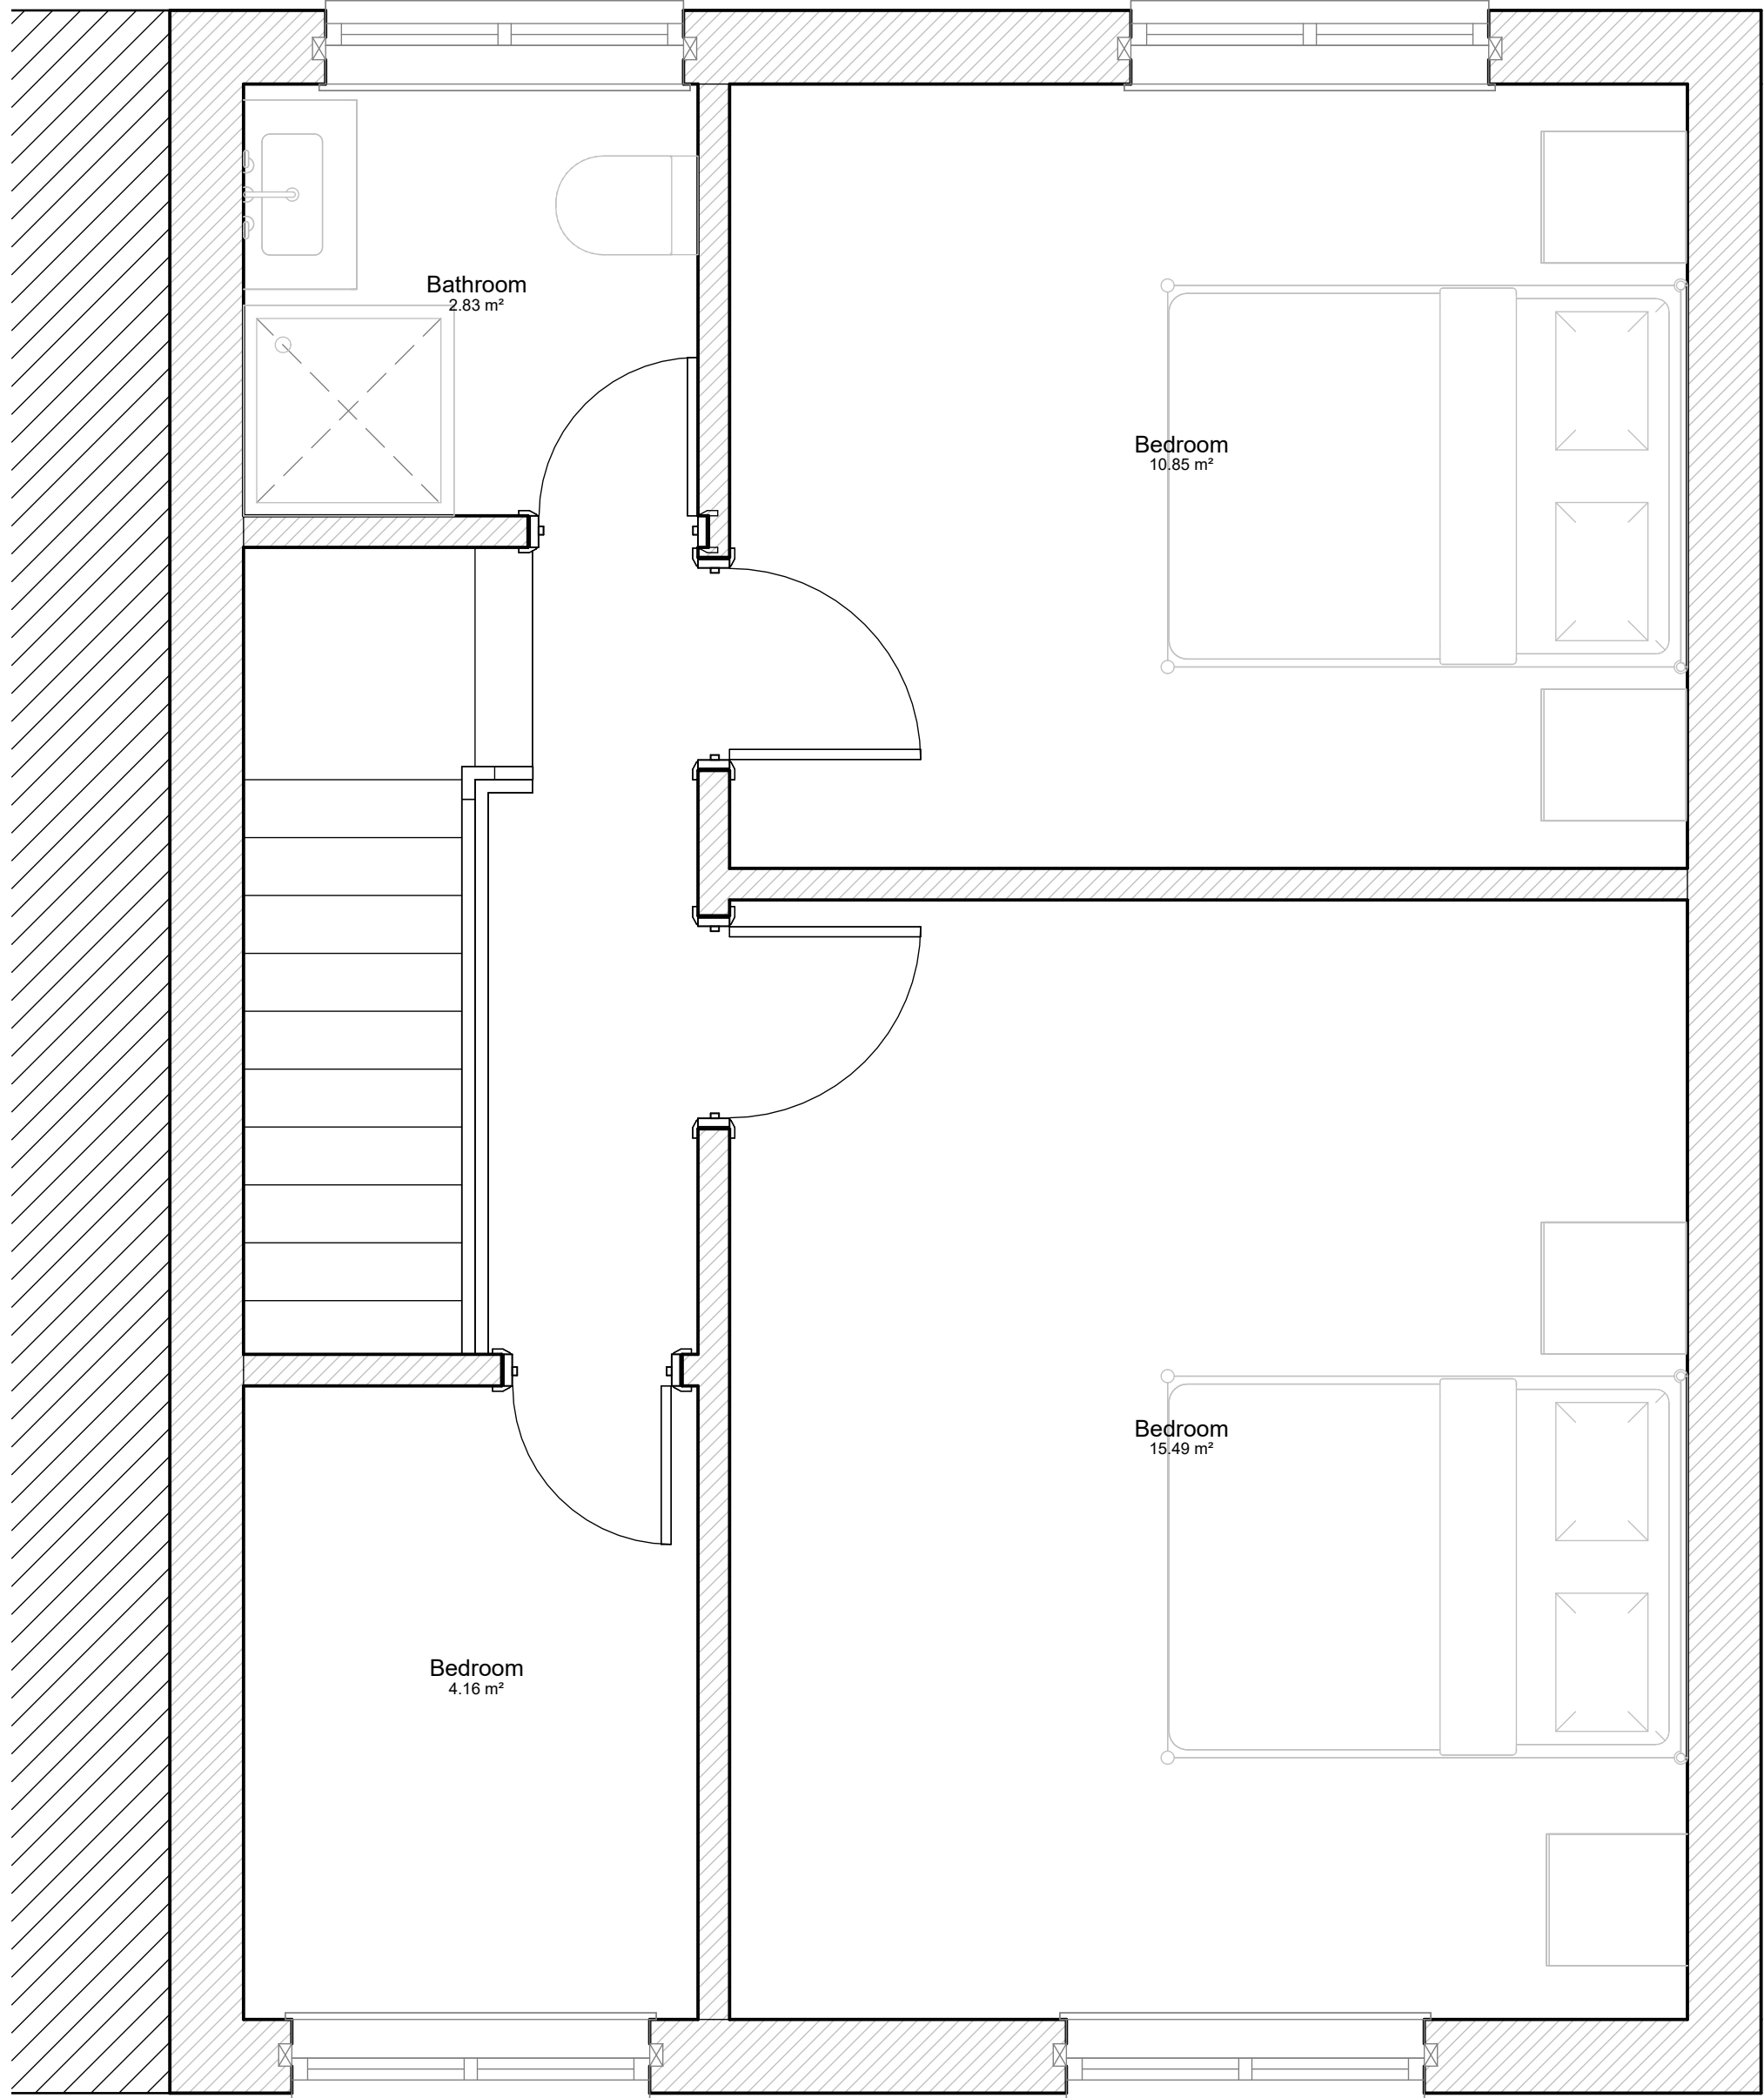

2 01_Existing First Floor Plan
1 : 25

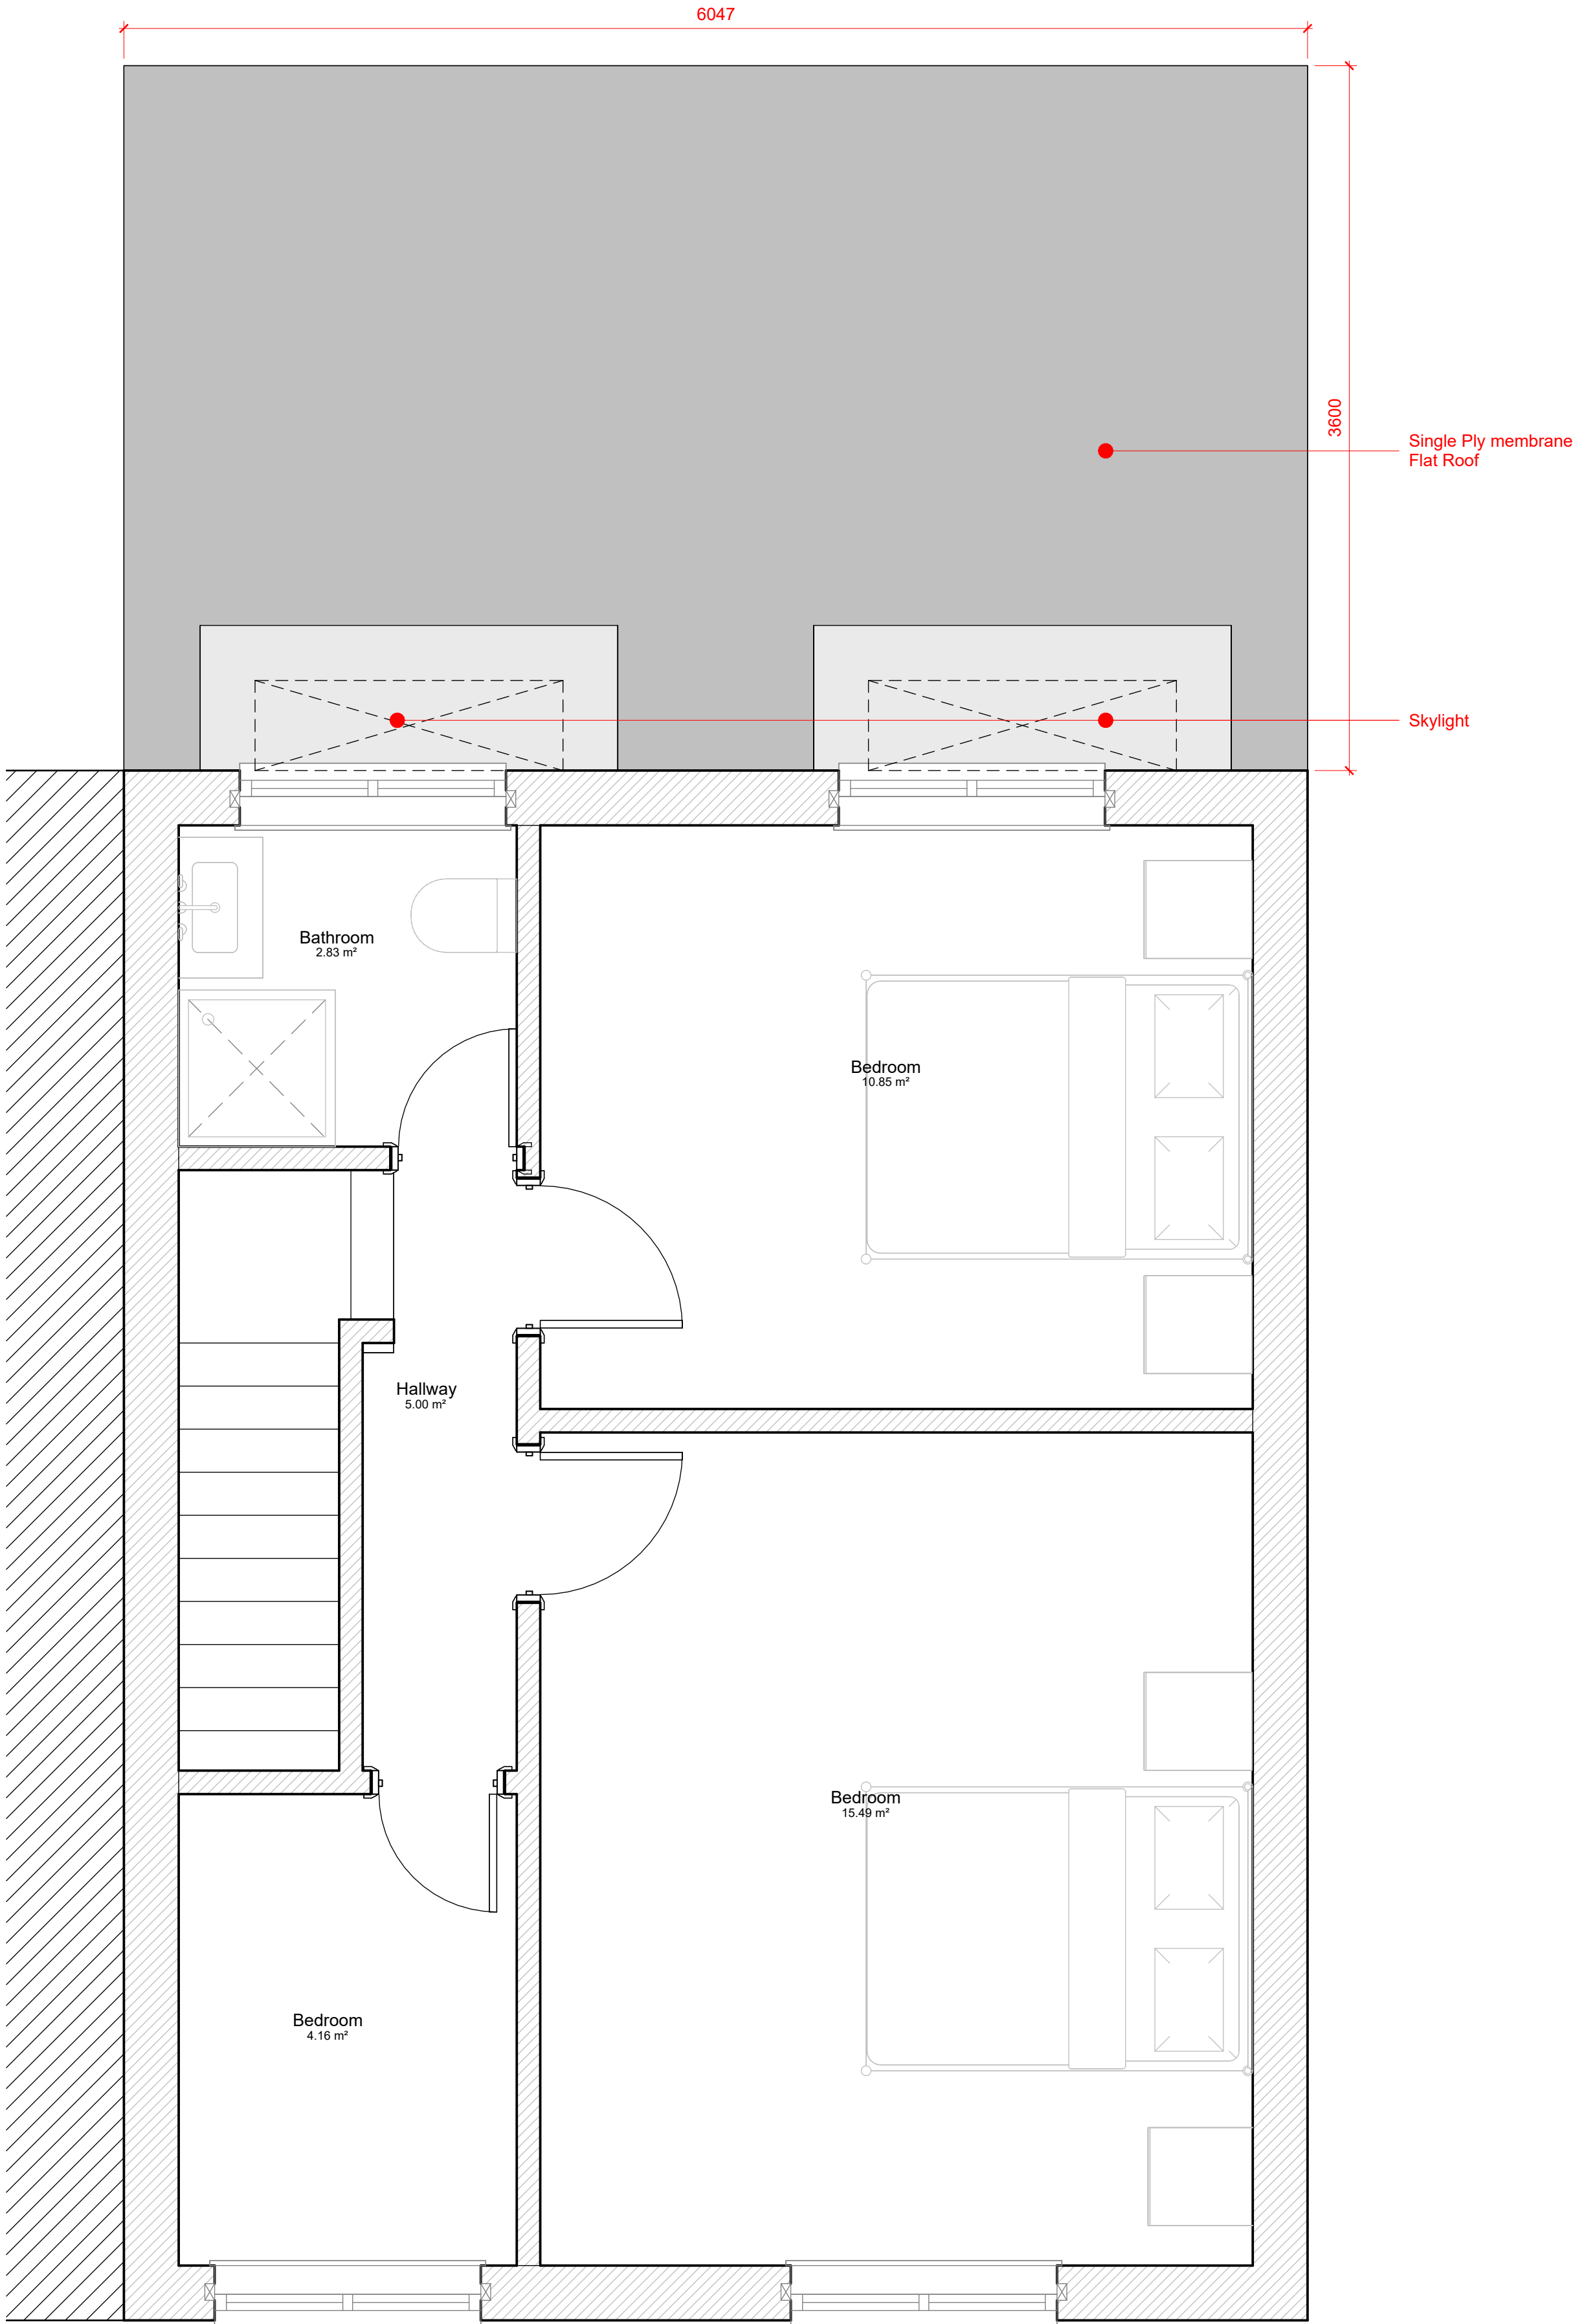

1 Proposed First Floor Plan
1 : 25

