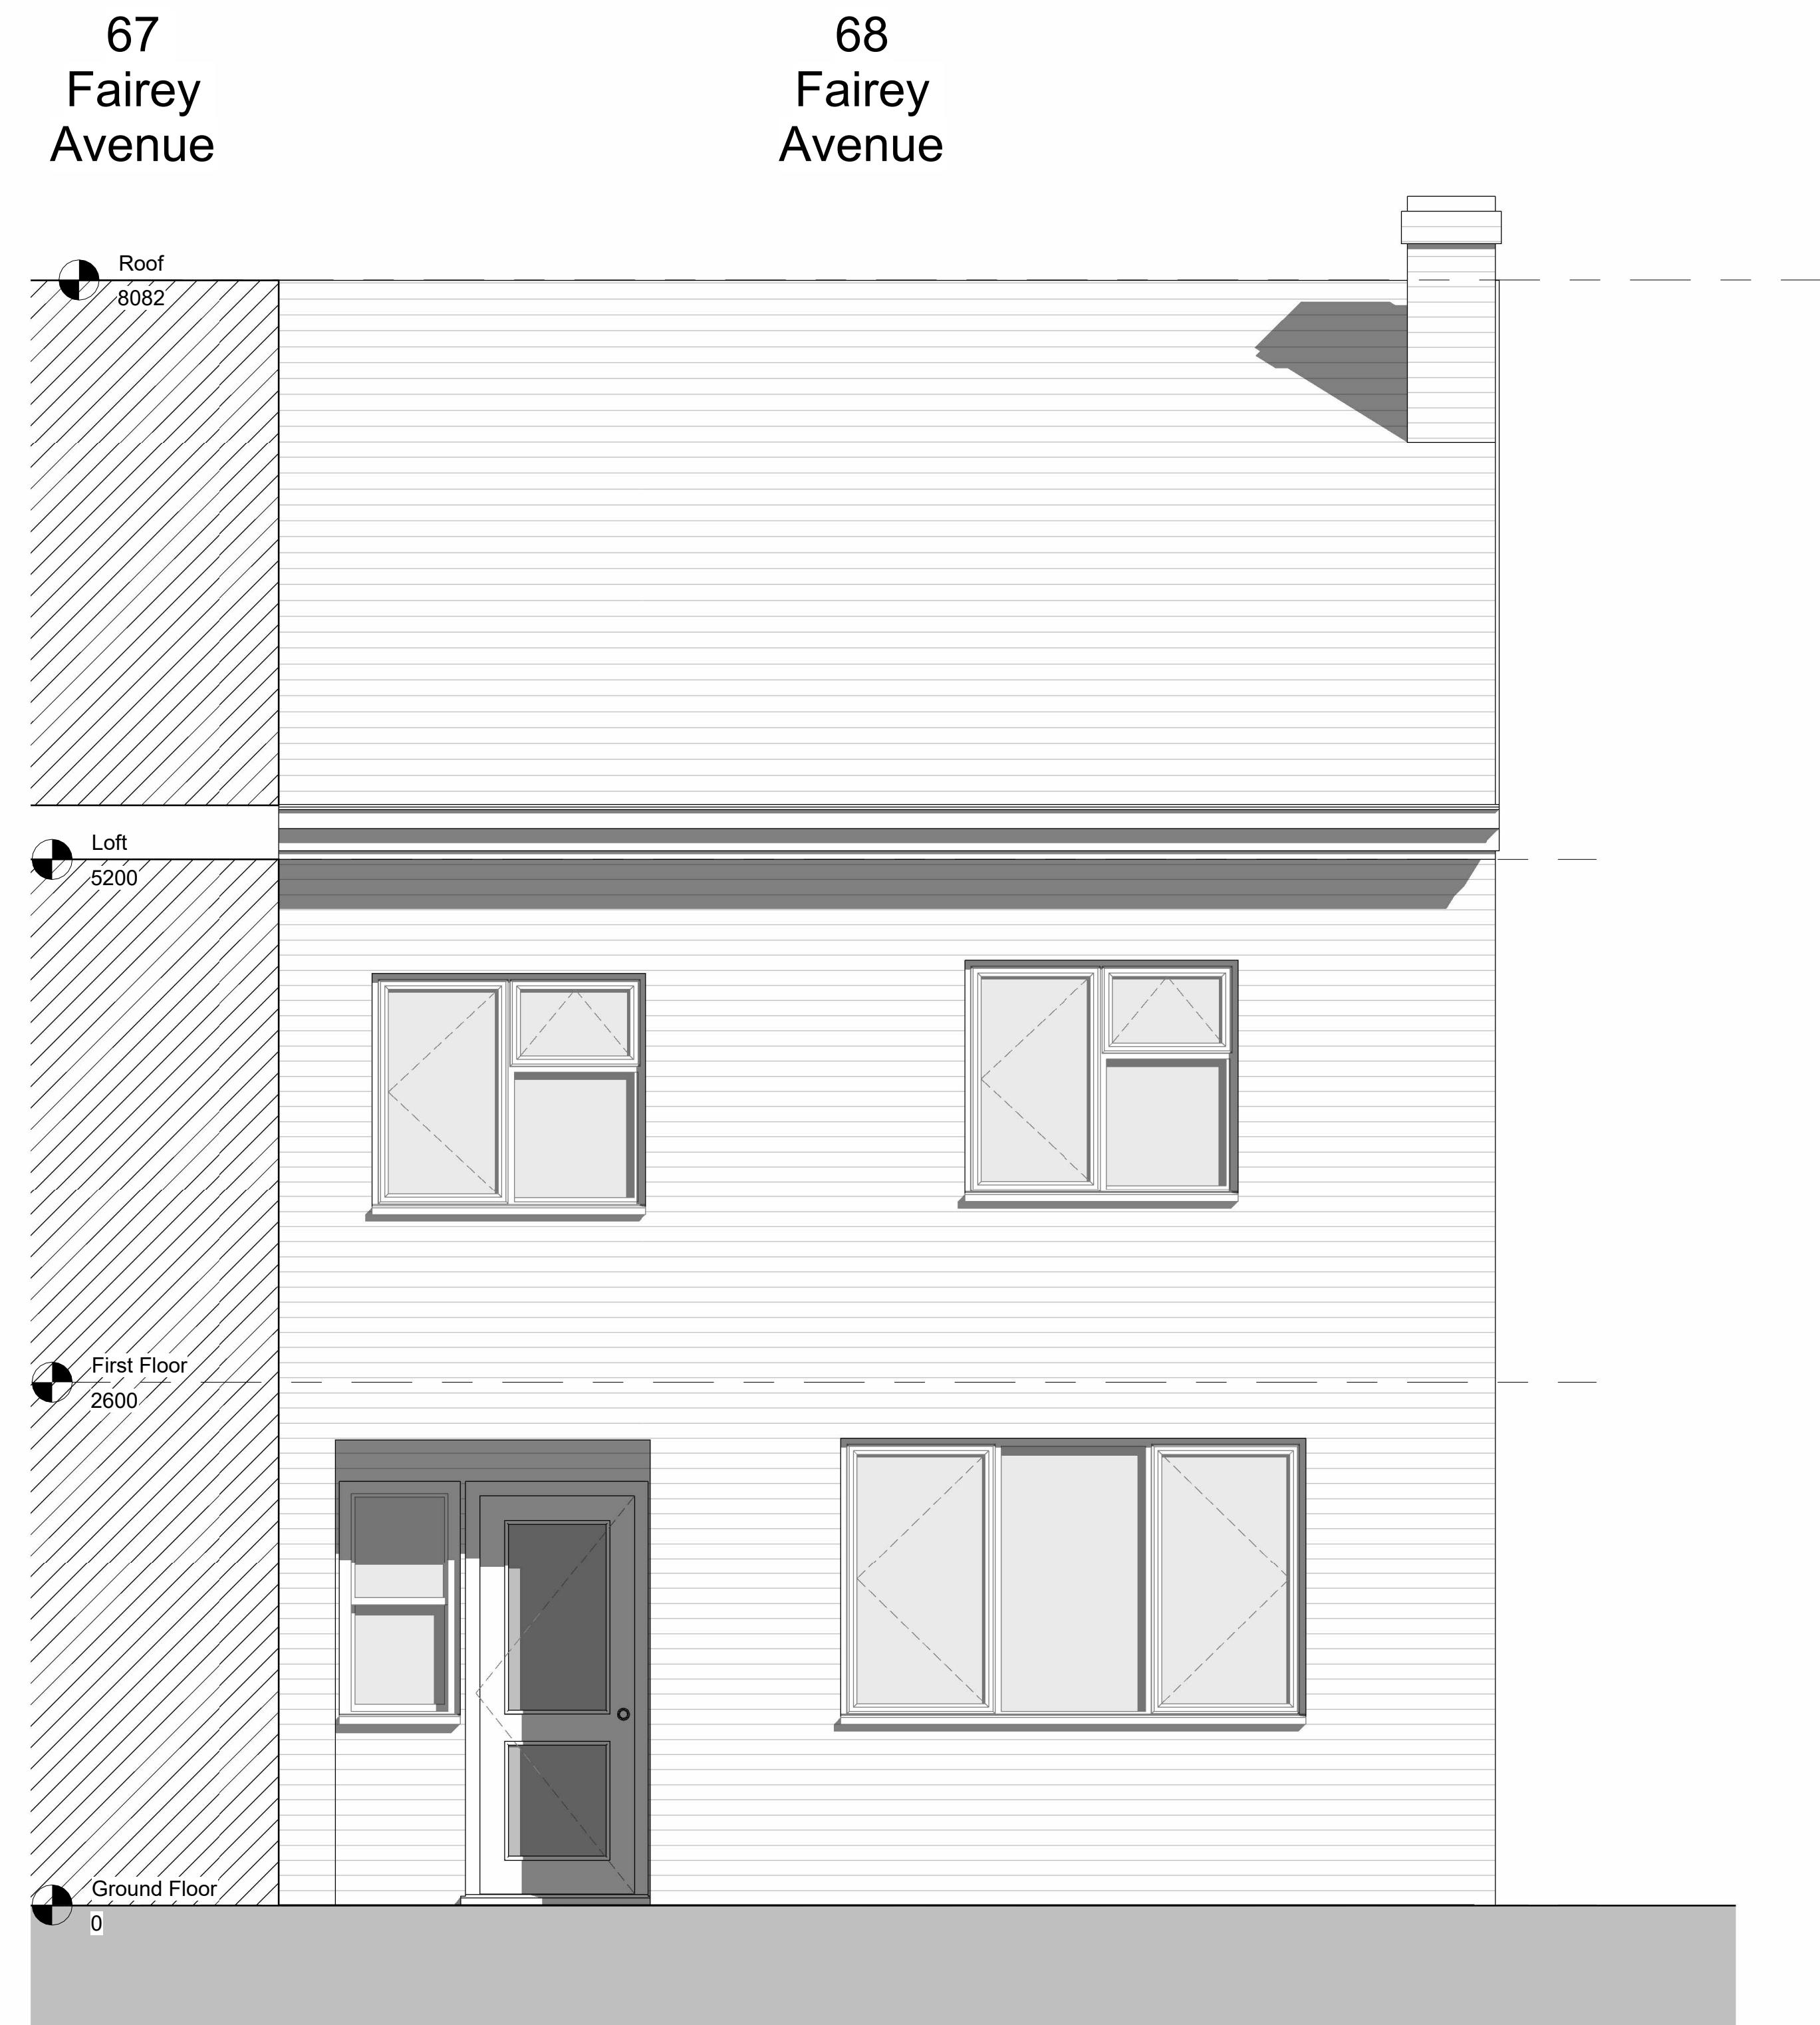



1 Existing Front Elevation

1 : 25


2 Proposed Front Elevation

1 : 25