


Revisions			
No.	Description	Issued by	Date
1	Planning	SKH	06/02/24
2	Ammended to show neighbour		19/09/24


68
Fairey
Avenue

67
Fairey
Avenue

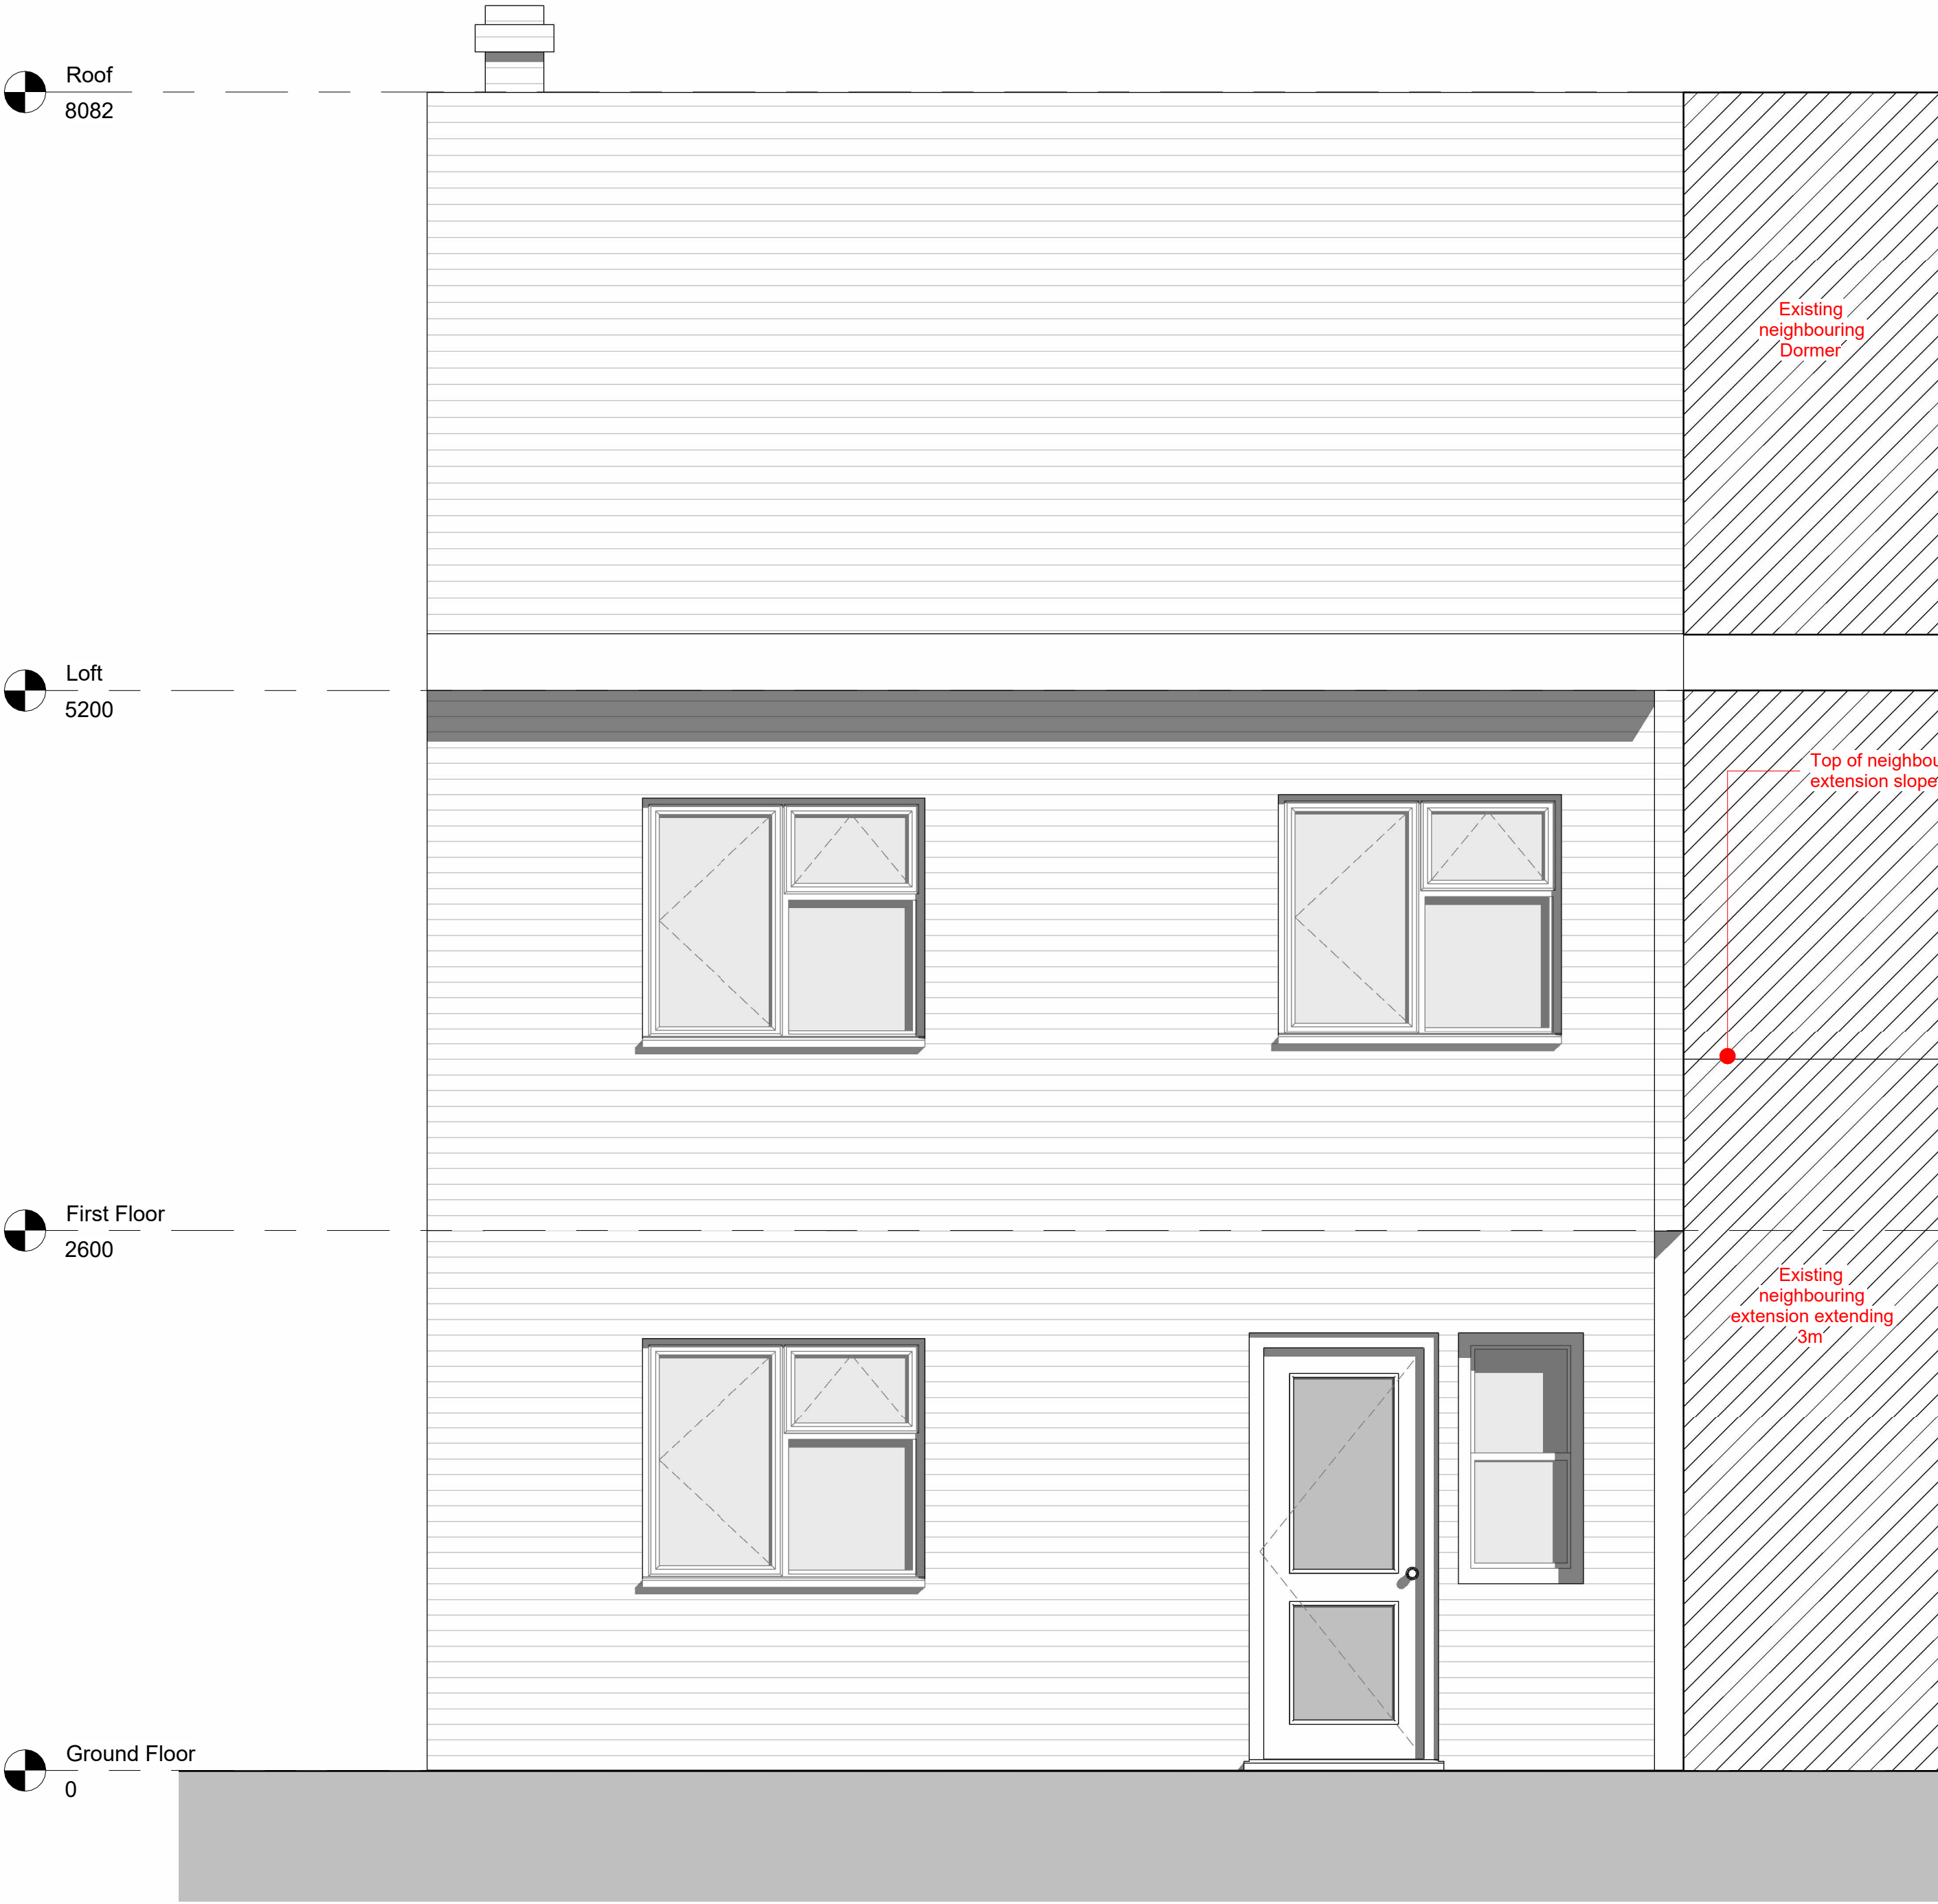

67
Fairey
Avenue

68
Fairey
Avenue

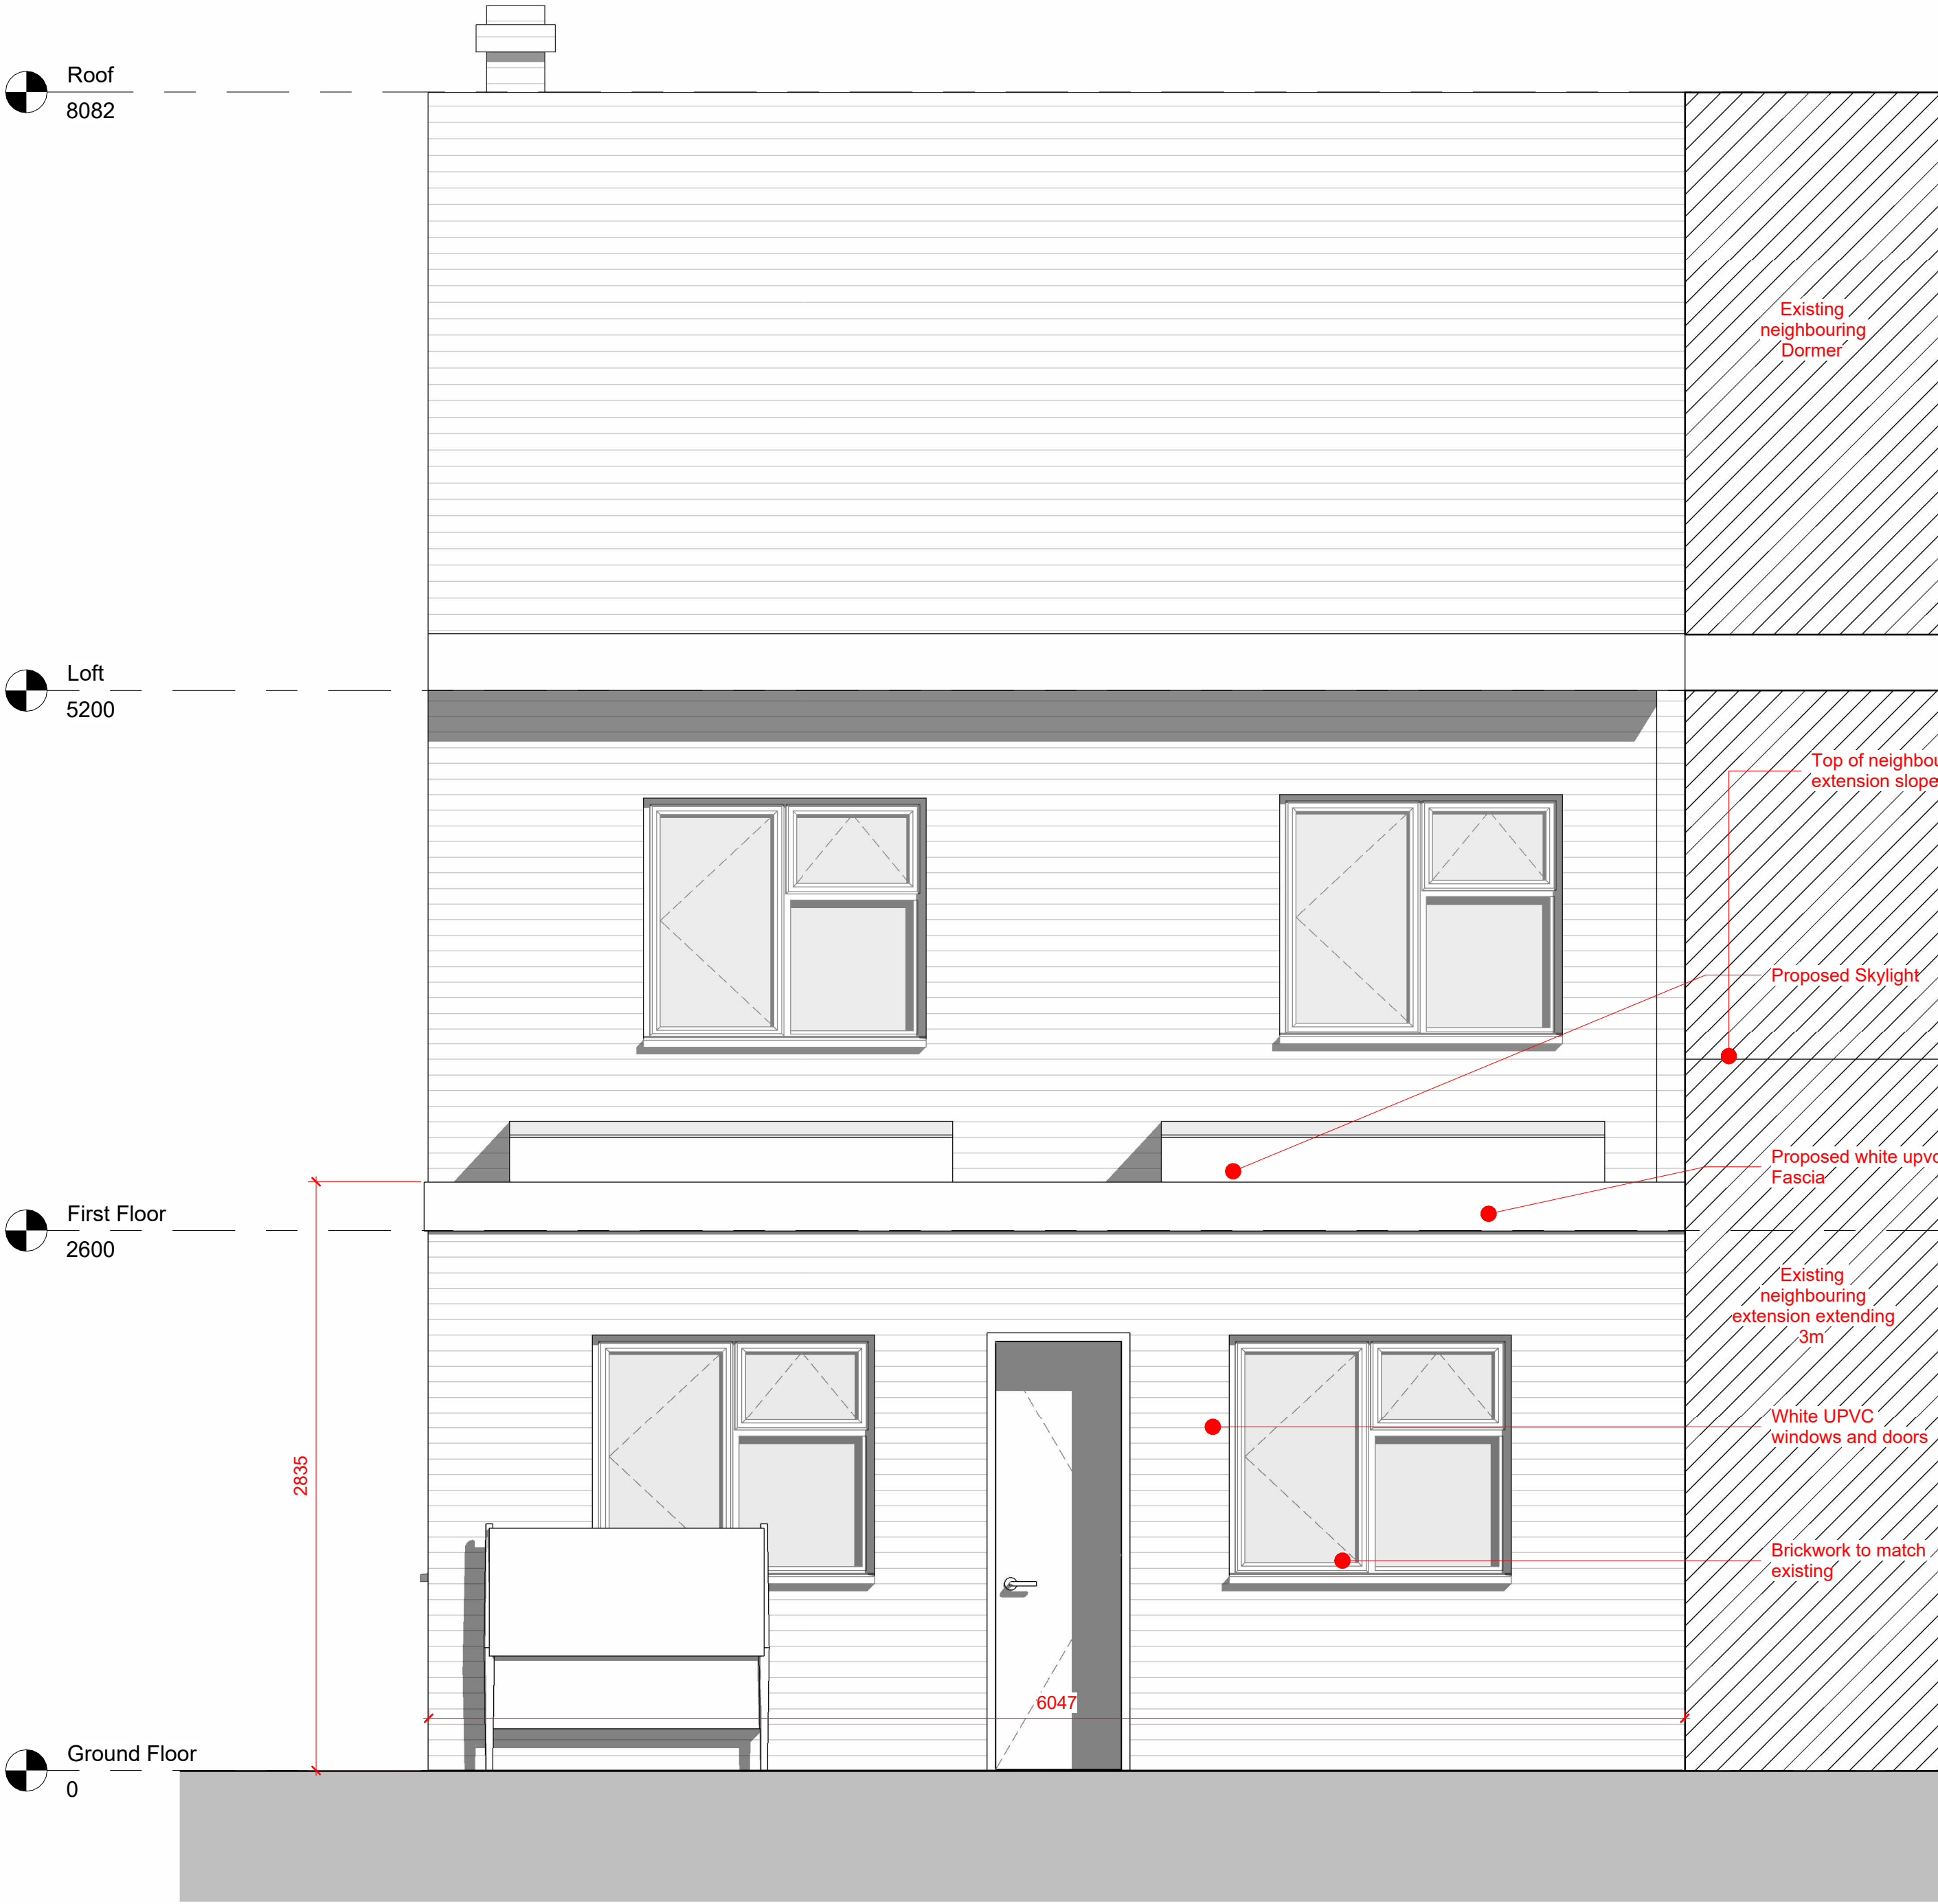

1 Existing Rear Elevation
1 : 25

2 Proposed Rear Elevation
1 : 25

