


Garden

1 Existing Ground Floor Plan
1 : 25

Garden

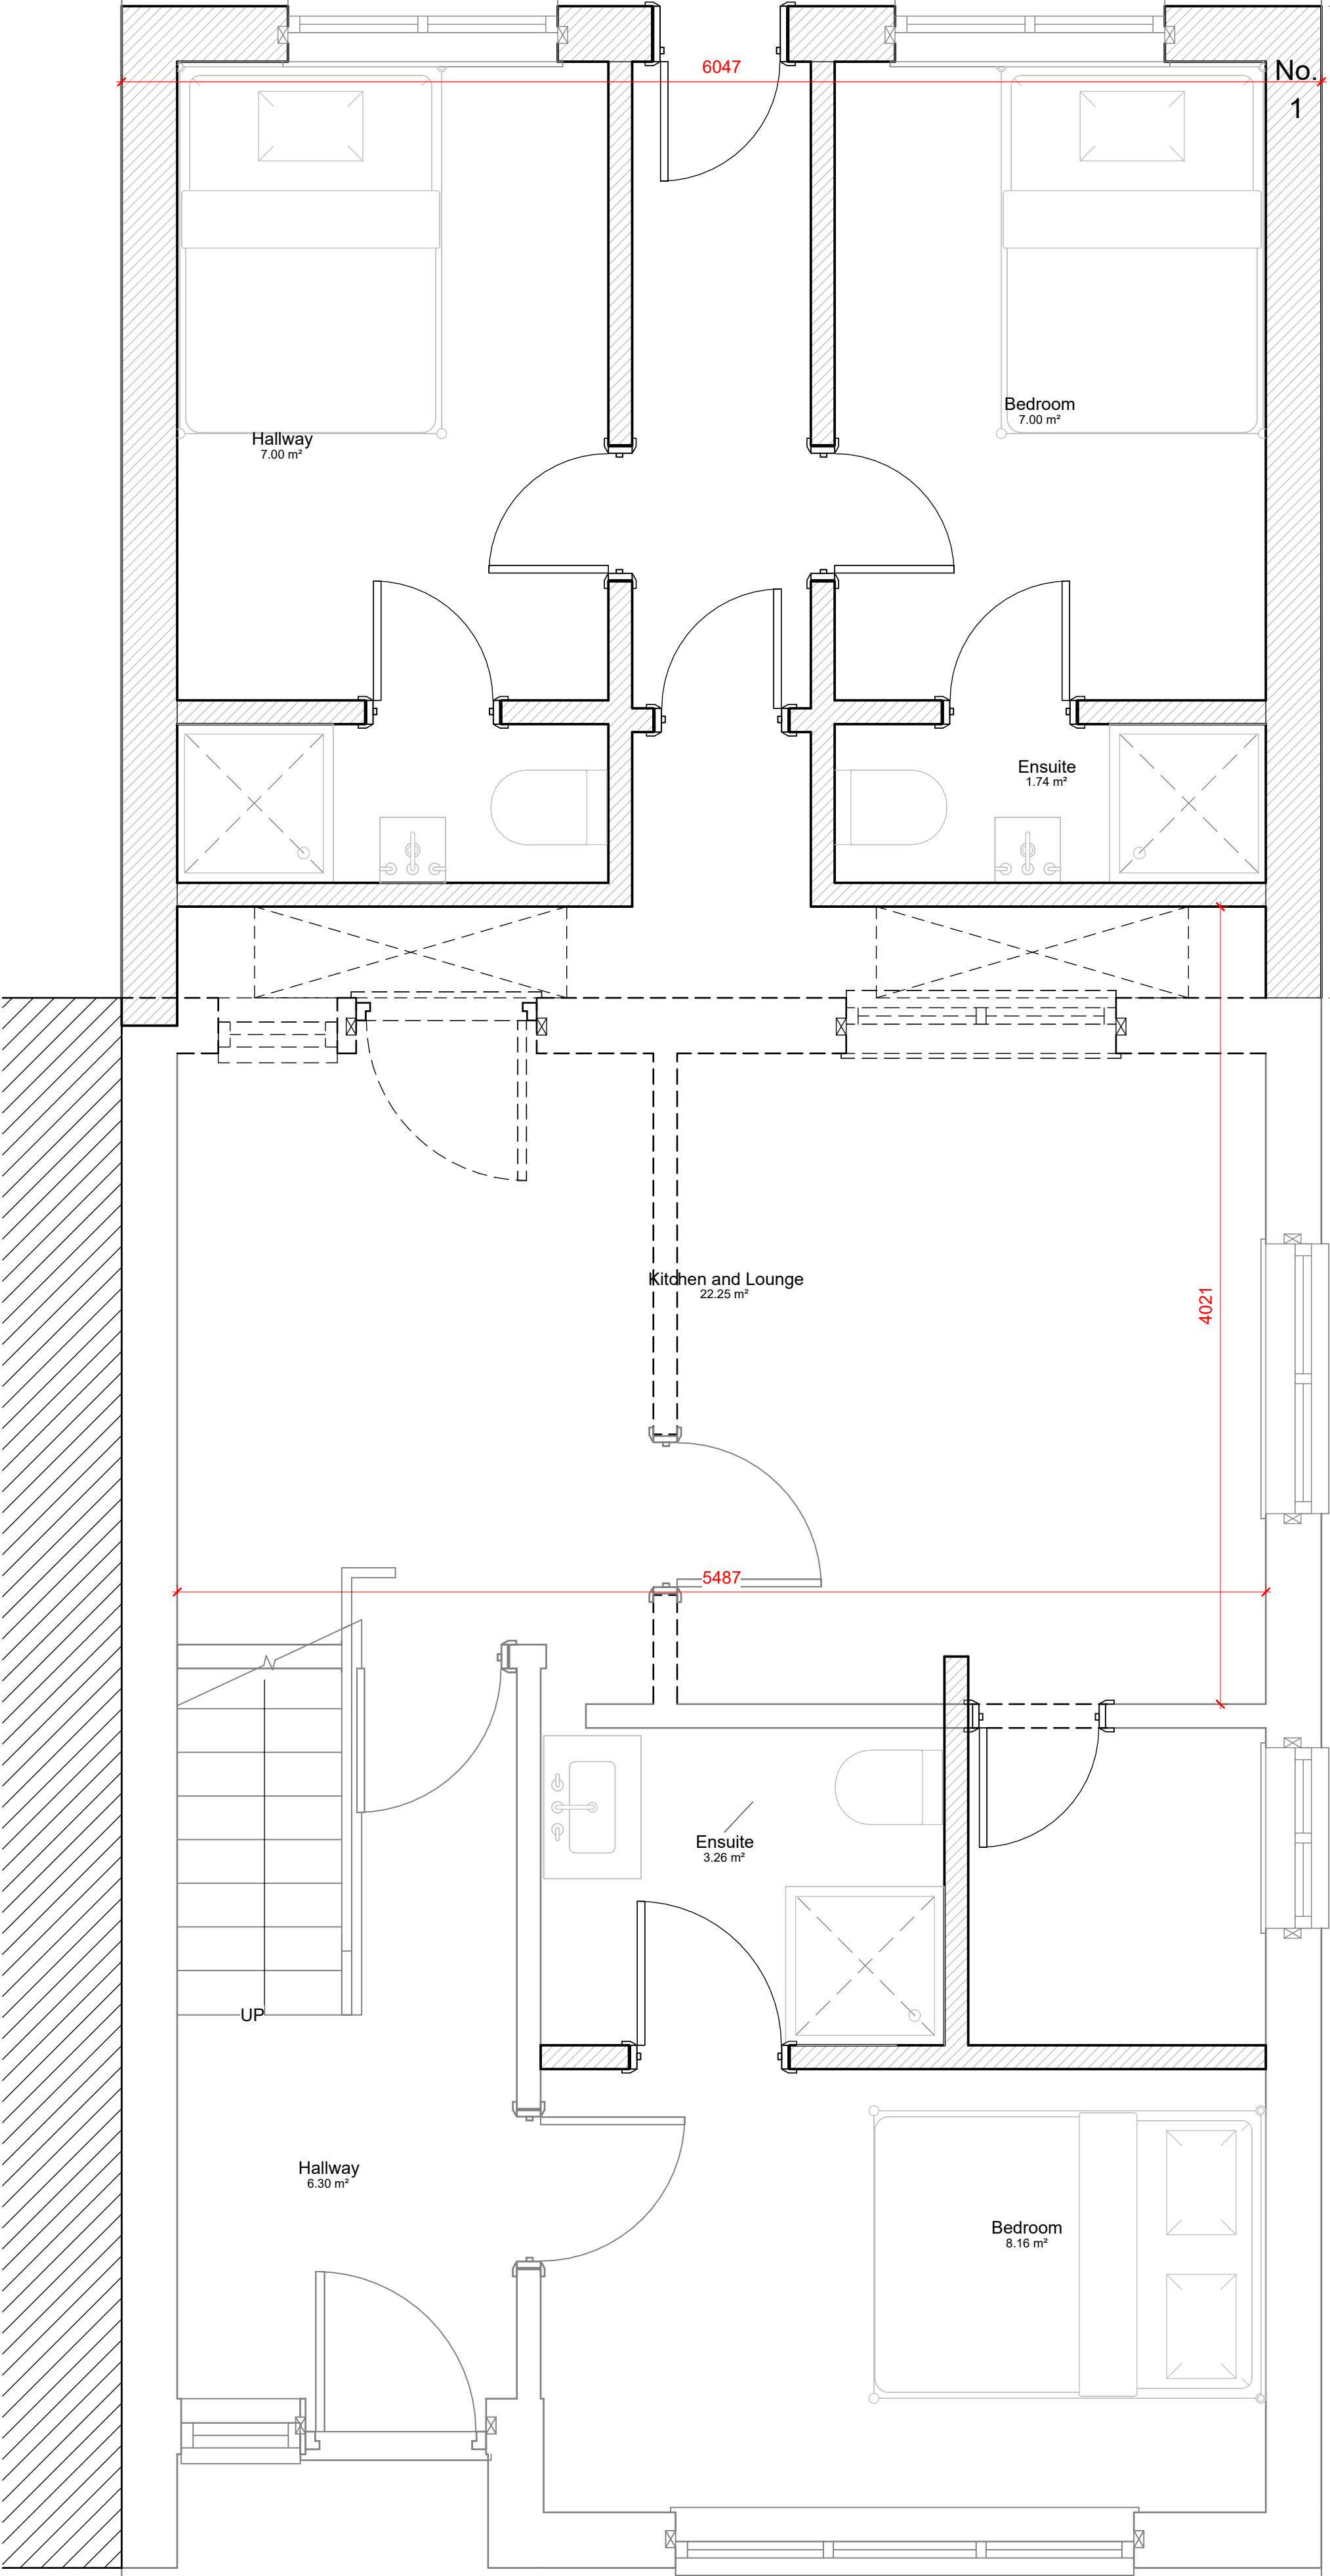

2 Proposed Ground Floor Plans
1 : 25

Revisions		
Description	Issued by	Date
Planning	SKH	06/02/24

