



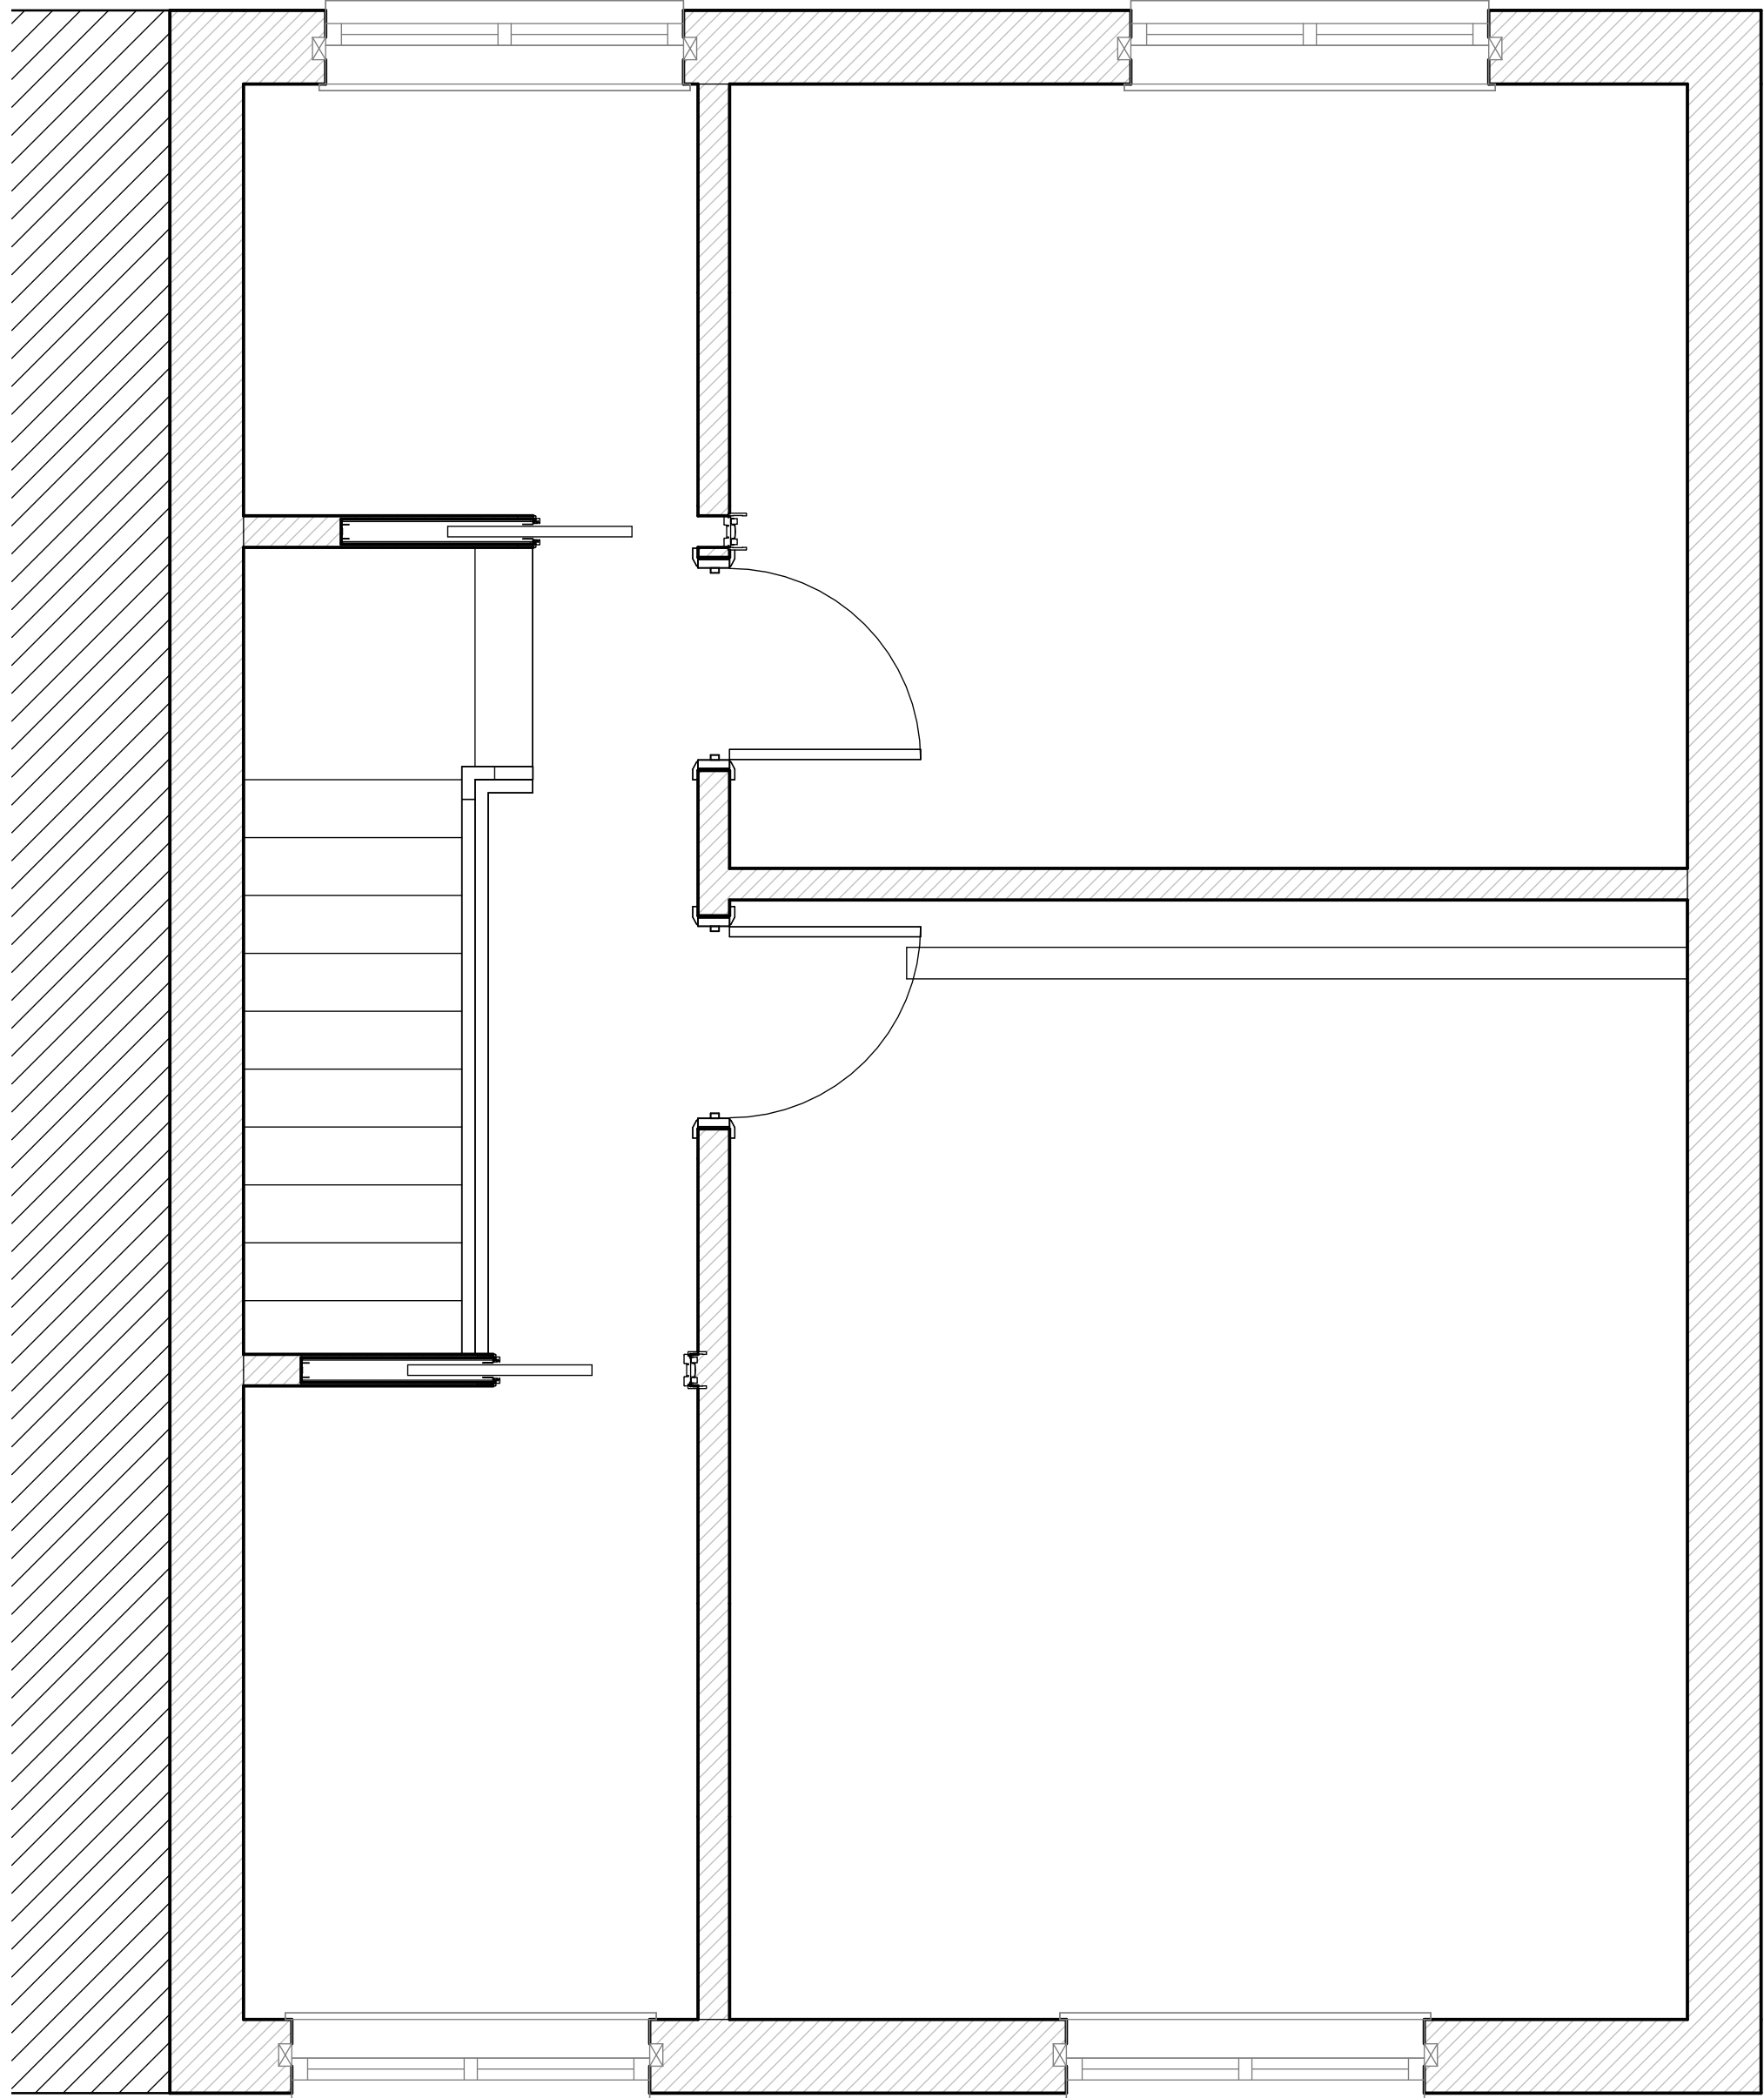

2 01_Existing First Floor Plan
1 : 25

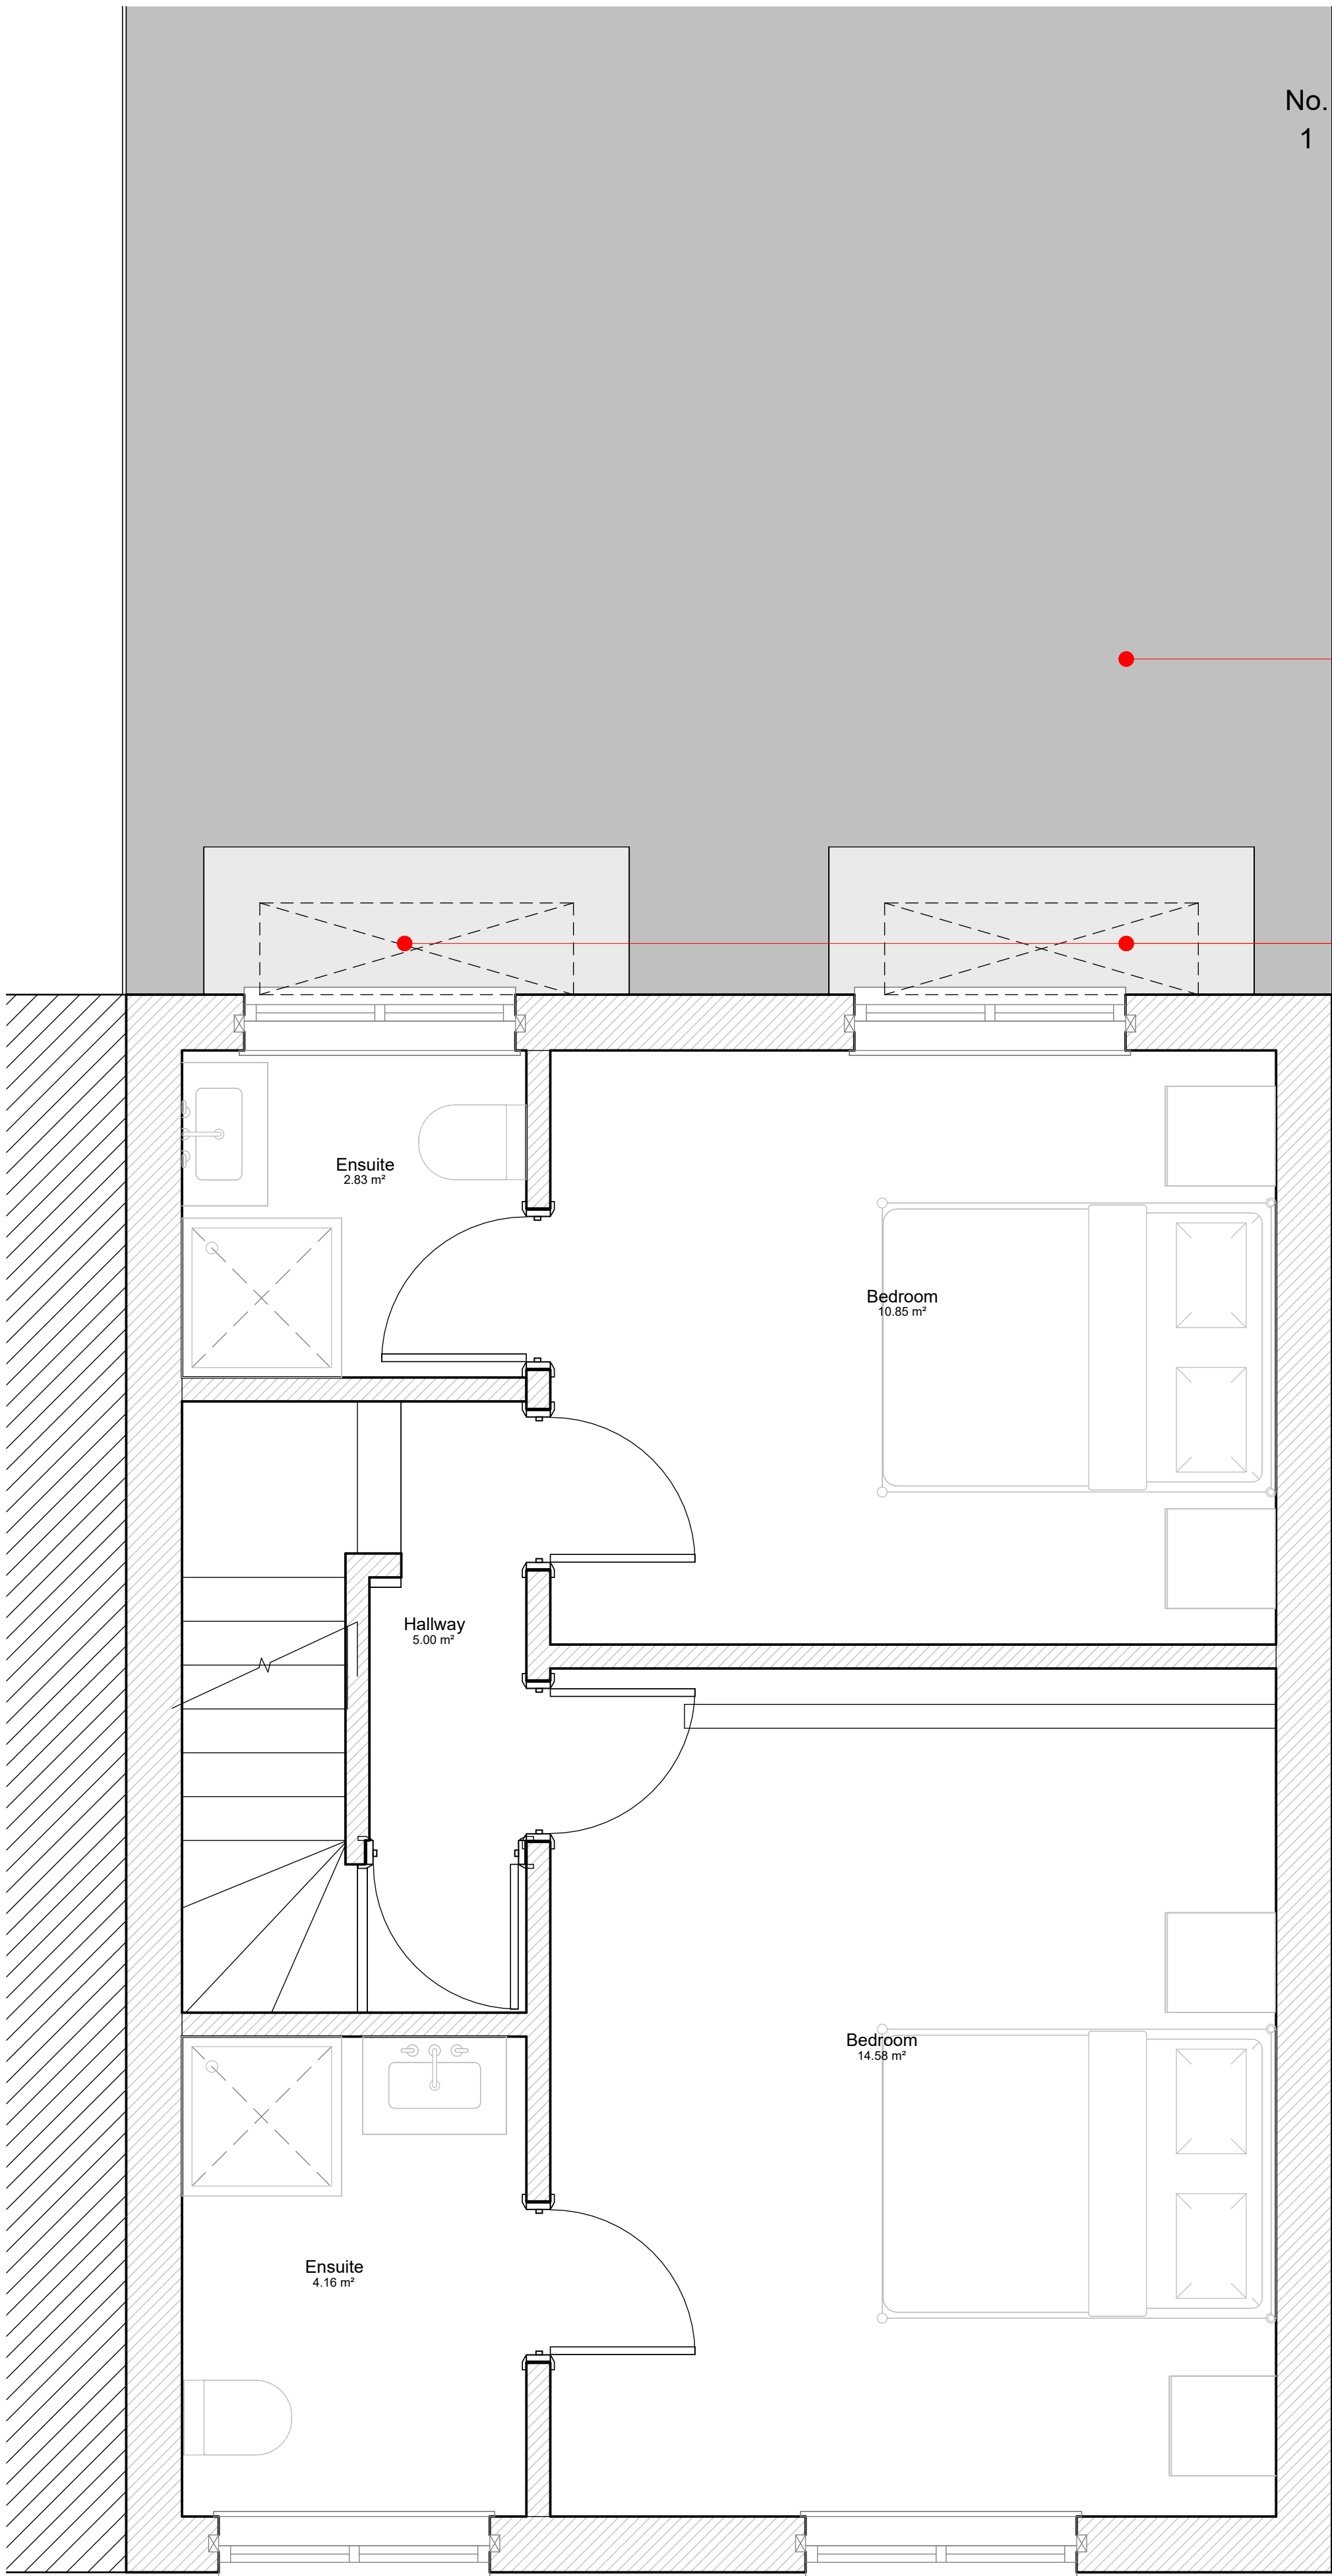

1 Proposed First Floor Plan
1 : 25

