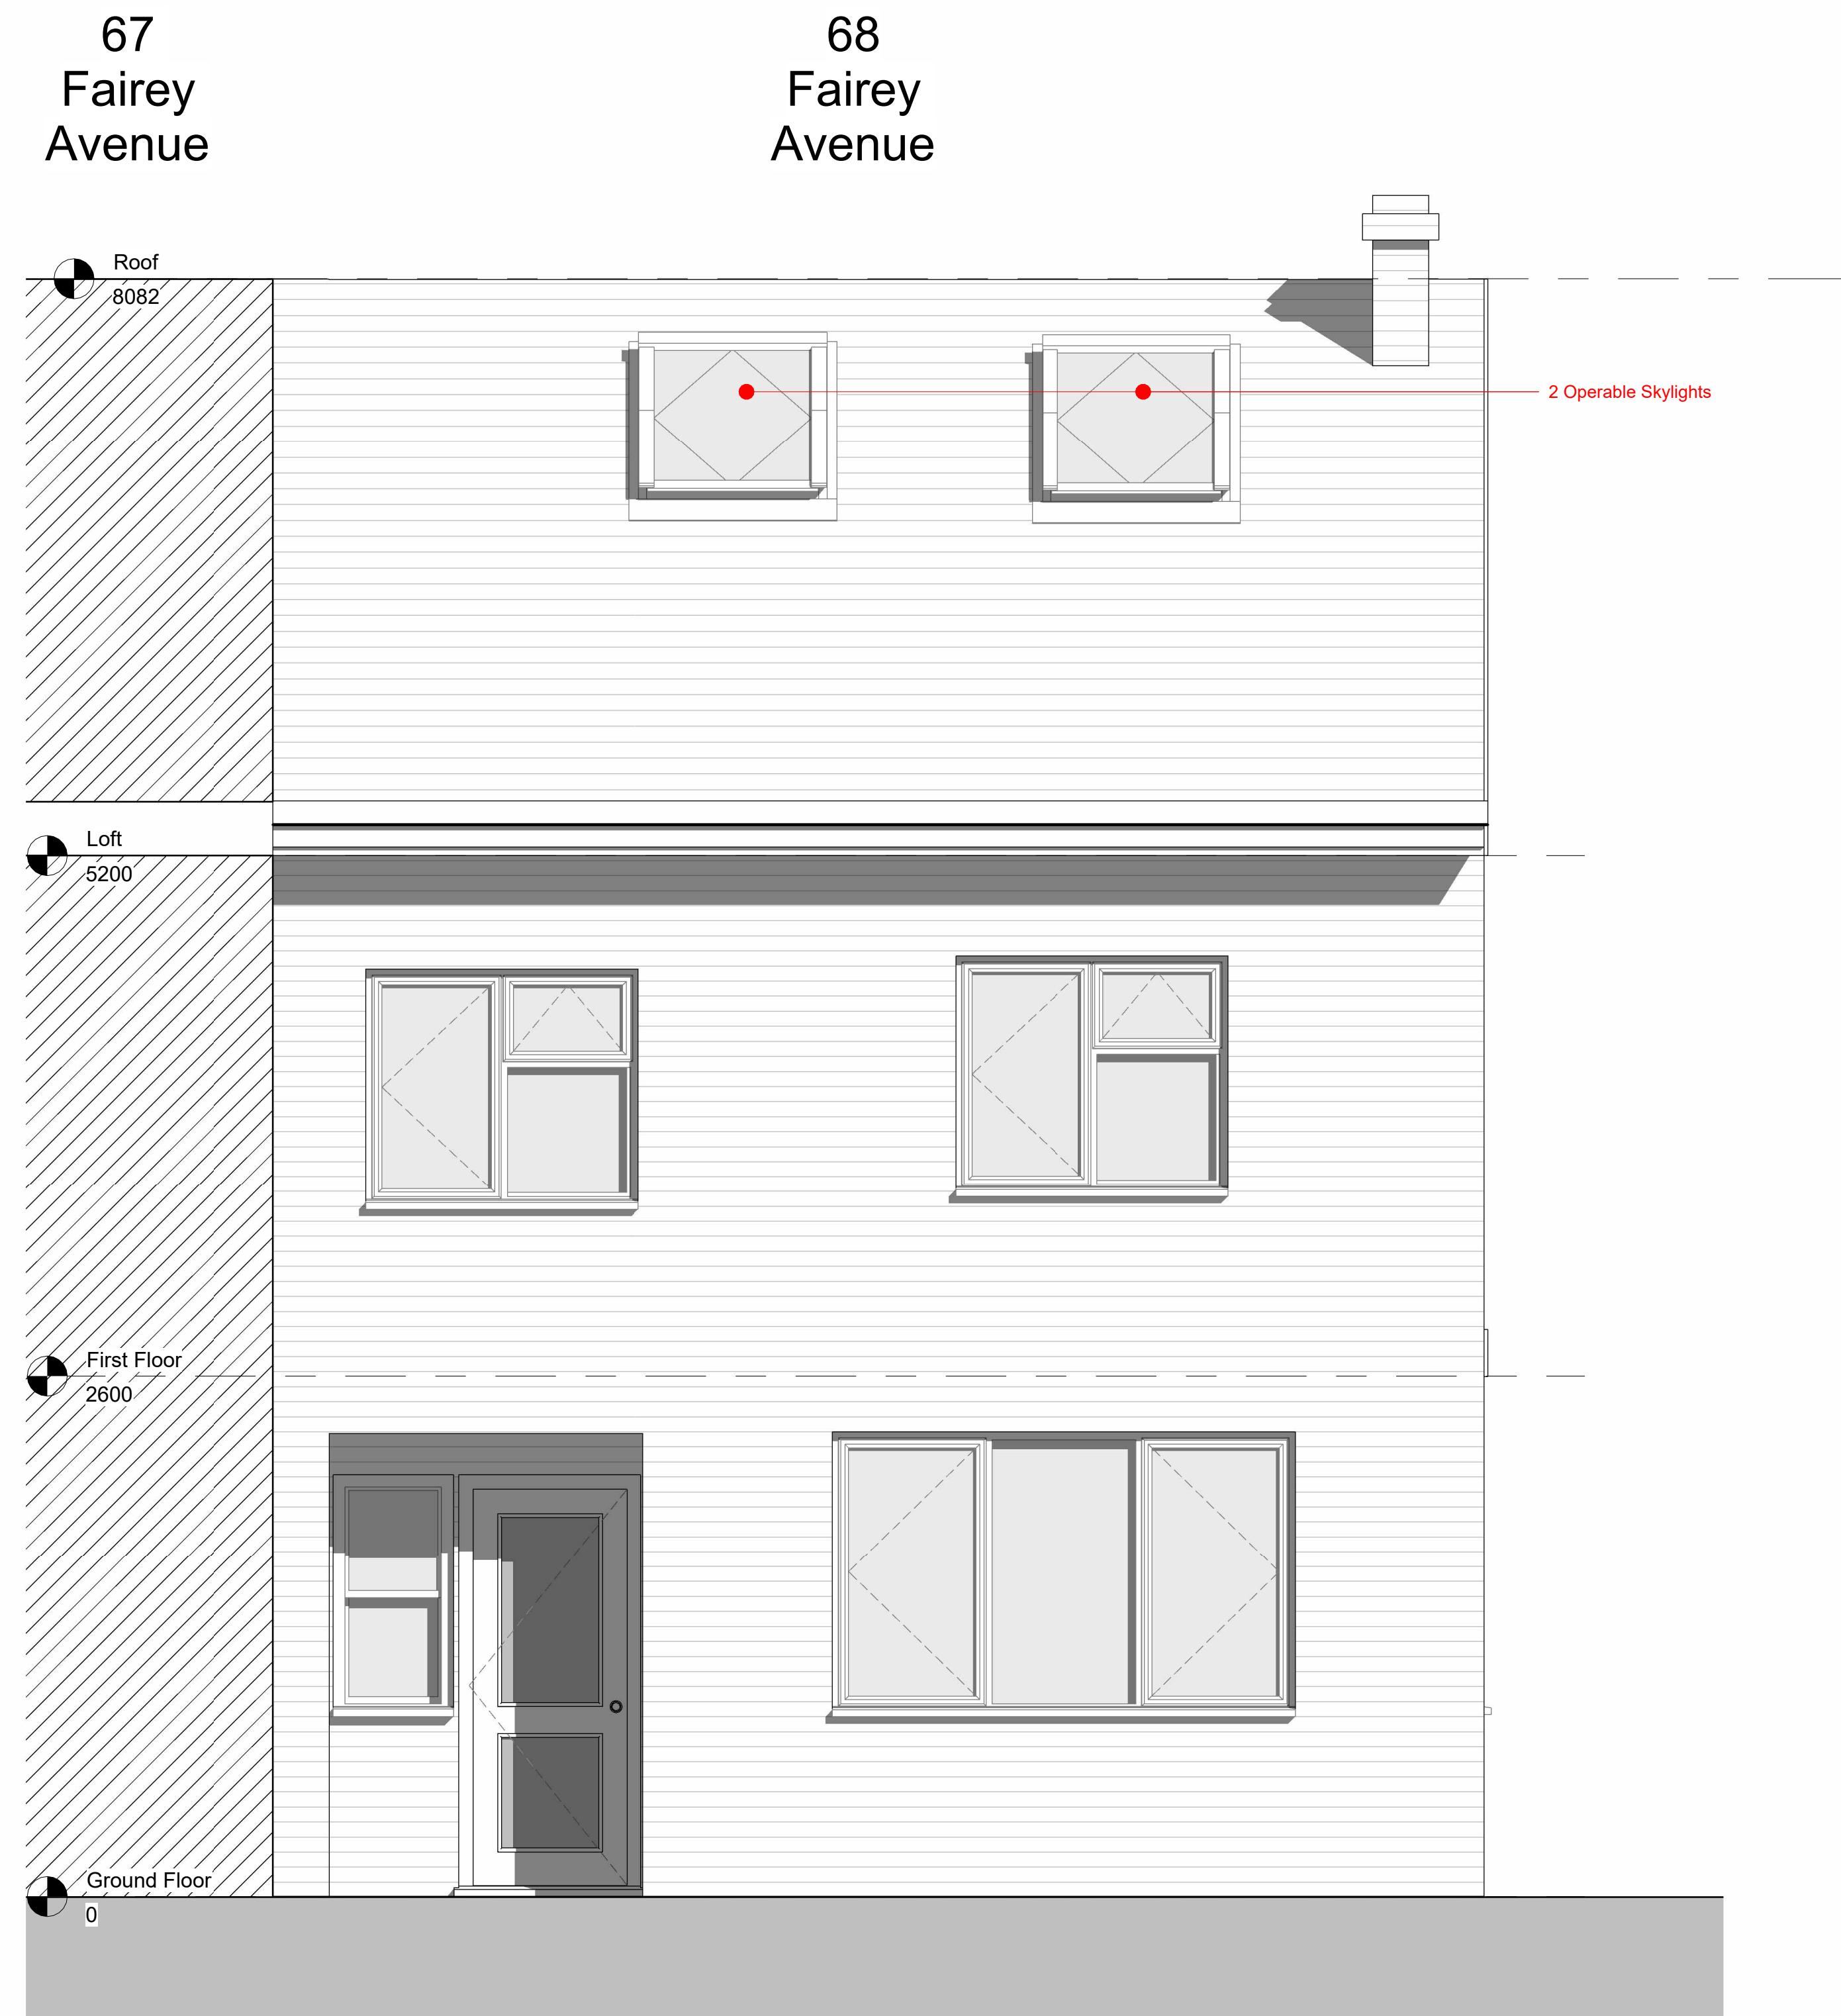



**1 Existing Front Elevation**

1 : 25


**2 Proposed Front Elevation**

1 : 25