


1 Block Plan - Existing
1 : 500



2 Block Plan - Proposed
1 : 500

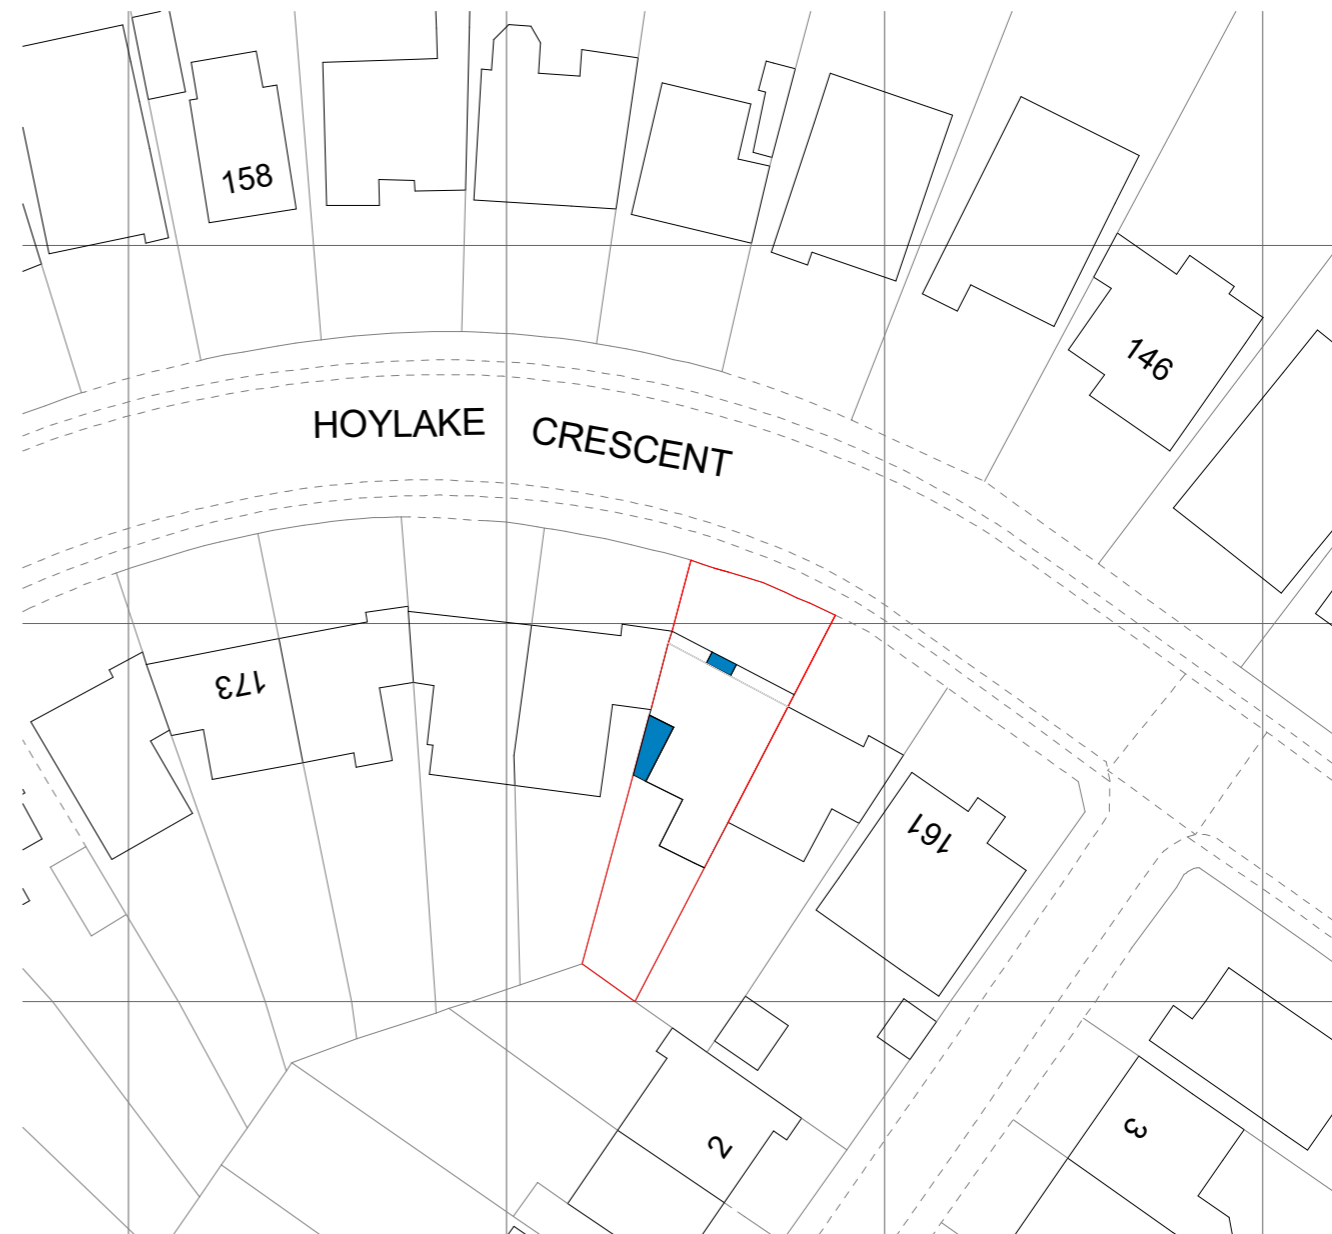

10, Margrve Garden,
Fulham, W6 8RH

Tel: 07853060170

sami@fulhamdesignbuild.com
www.fulhamdesignbuild.com

all measurements to be checked prior to construction.
Any changes to be reported back to this office.

Contractor responsible for calling out building control
officer as required at stages requested by council

ISSUE: DRAFT

PROJECT

165 Hoylake Crescent Ickenham UB10 8JJ

TITLE

Block Plan

Scale (@ A3)

1 : 500

Date



Nov. 2023

DWG NO:

A 101+ A 201

Draft No :2


Checked By: Sami

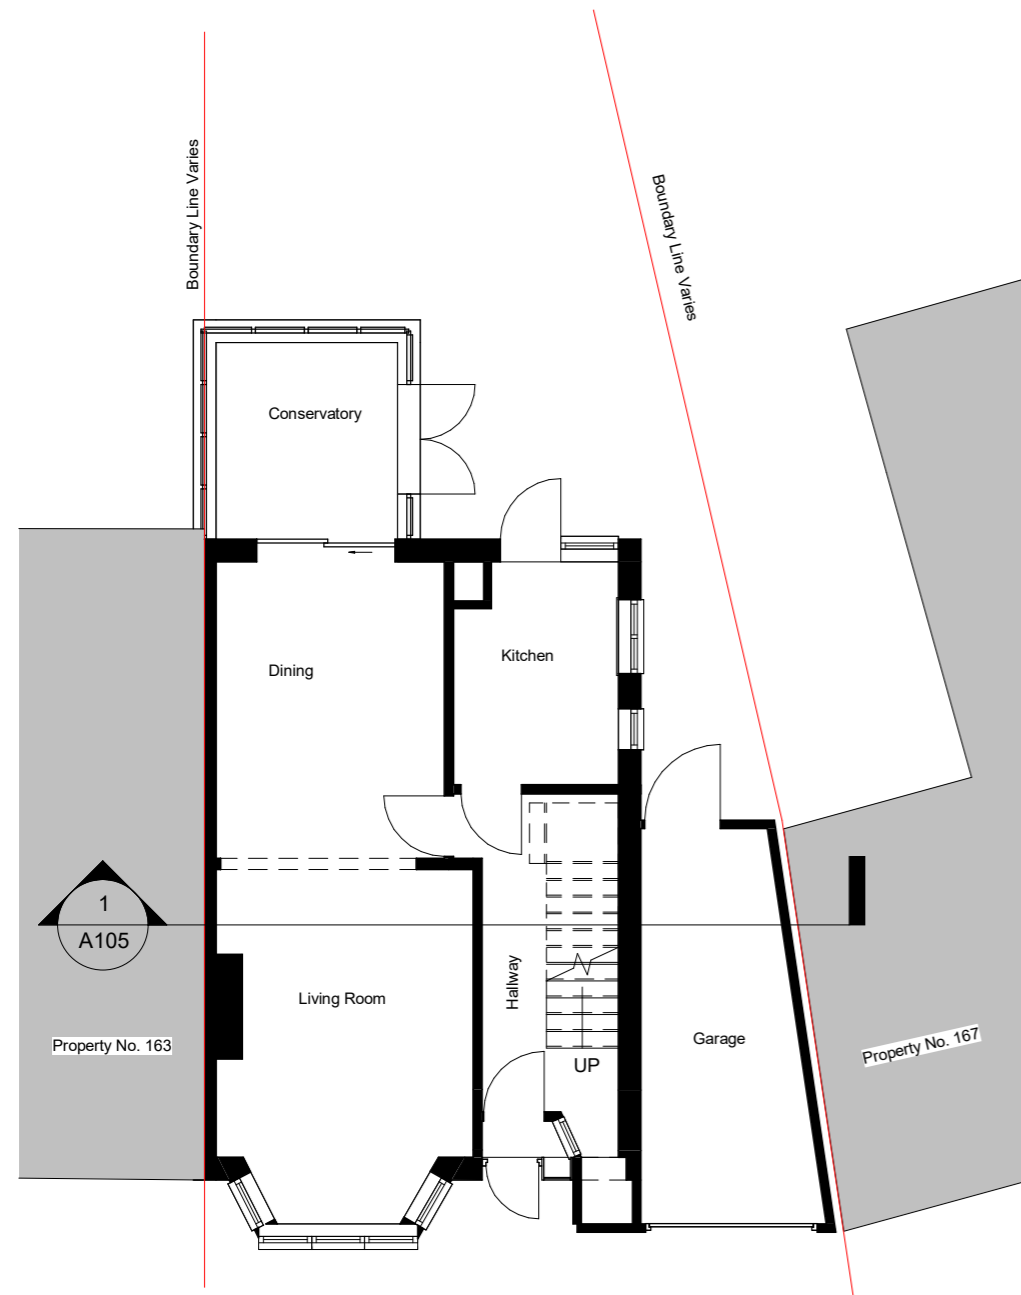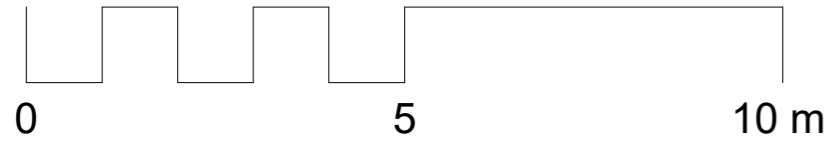

1

Ground Floor- Existing


1 : 100

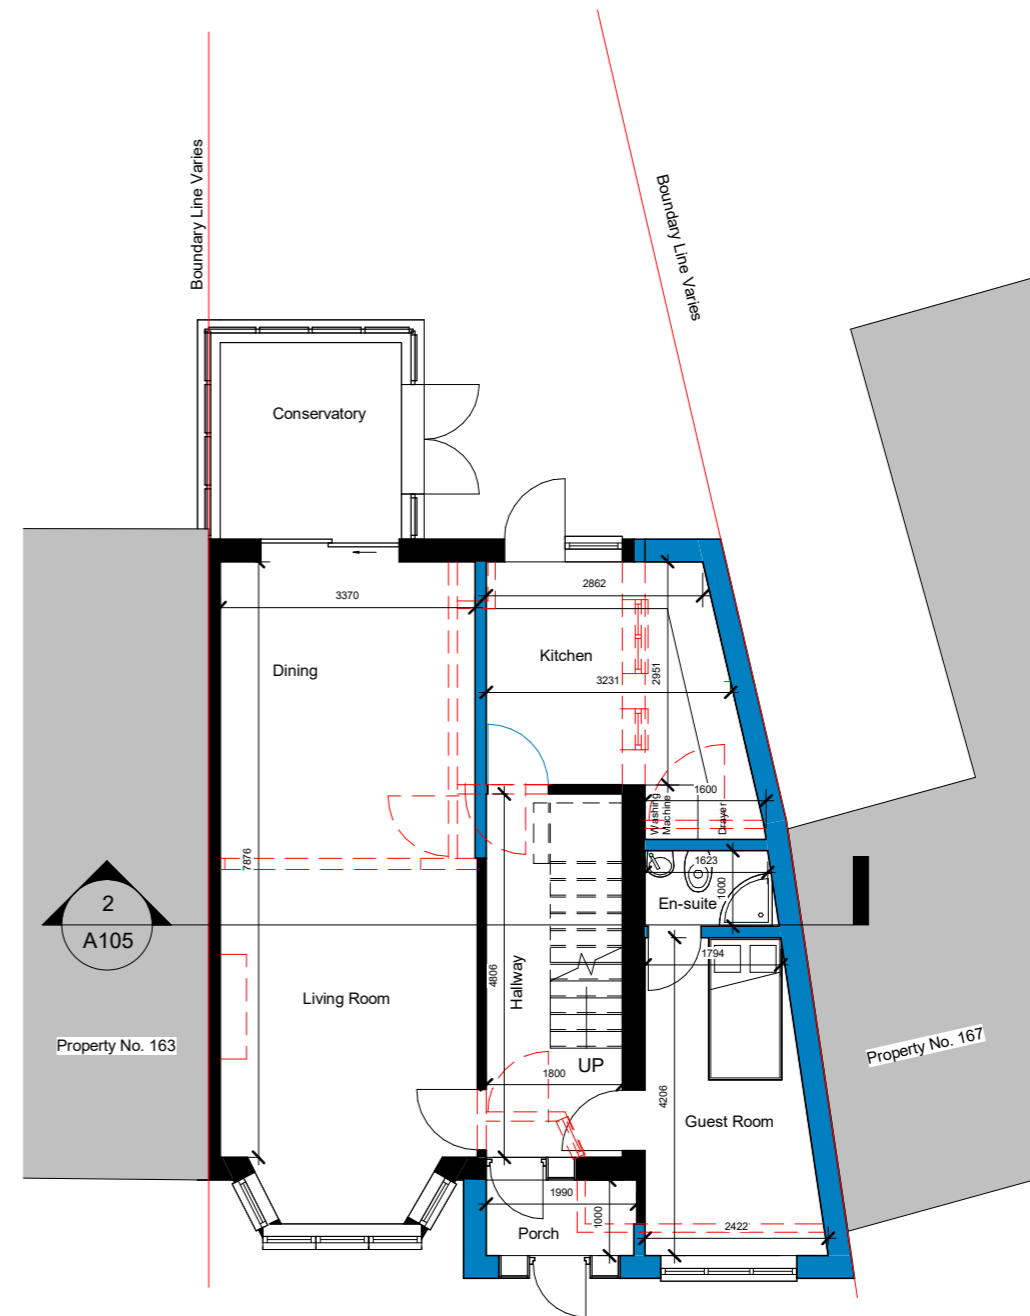

2

Ground Floor- Proposed

1 : 100

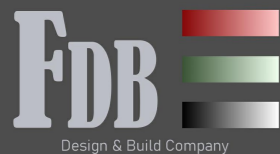

10, Margrive Garden,
Fulham, W6 8RH

Tel: 07853060170

sami@fulhamdesignbuild.com
www.fulhamdesignbuild.com

all measurements to be checked prior to construction.
Any changes to be reported back to this office.

Contractor responsible for calling out building control
officer as required at stages requested by council

ISSUE: DRAFT

PROJECT

165 Hoylake Crescent Ickenham UB10 8JJ

TITLE

Ground floor

Scale (@ A3)

1 : 100

Date



Nov. 2023

DWG NO:


A102+ A202

Draft No :2



Checked By: Sami

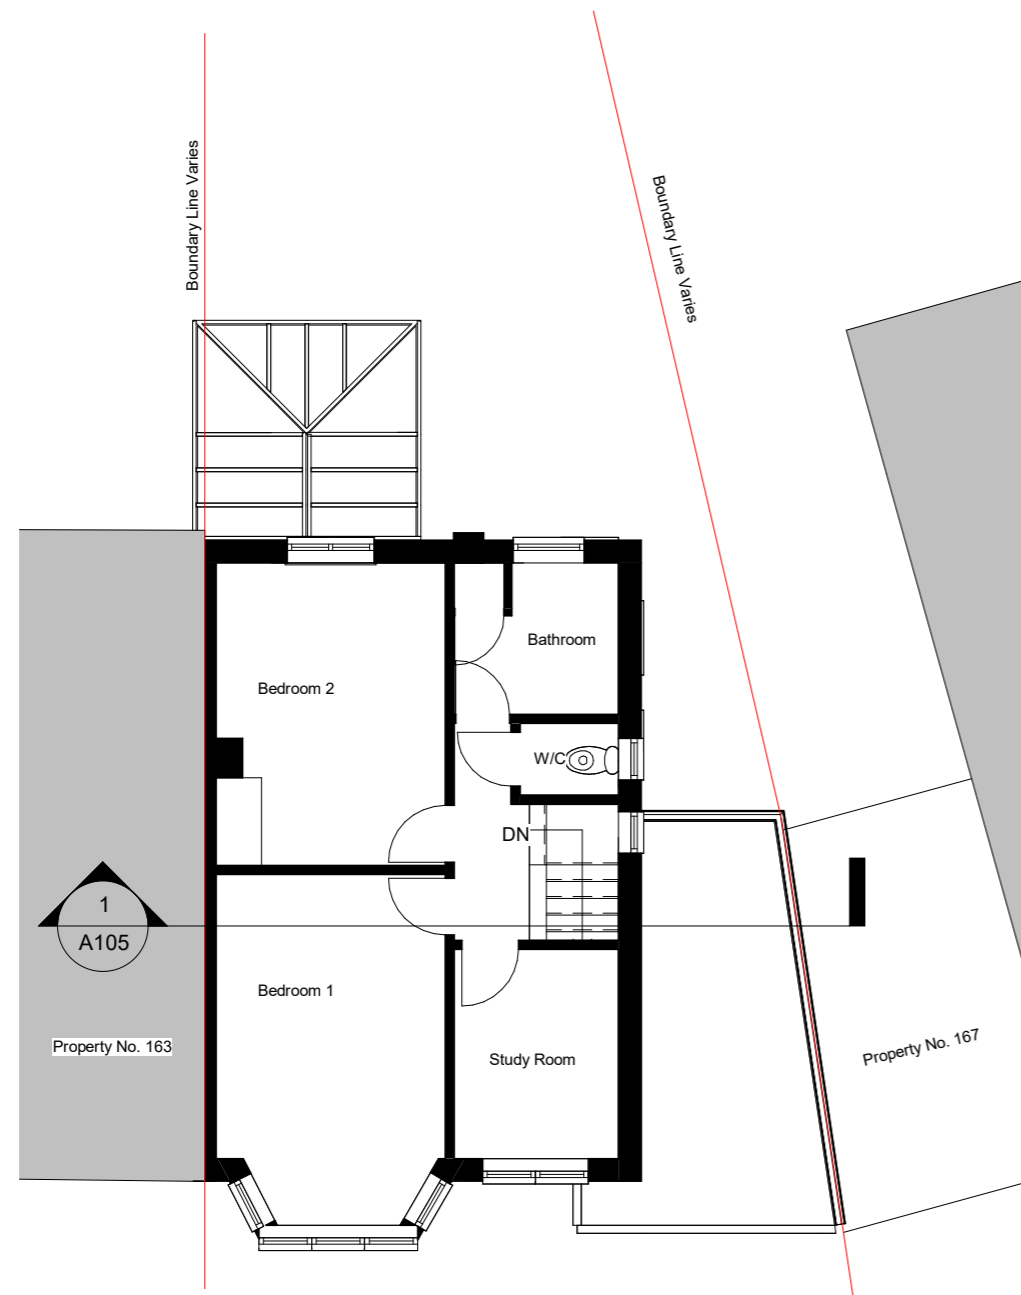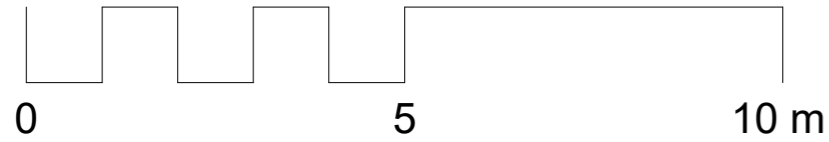


1 First Floor - Existing
1 : 100

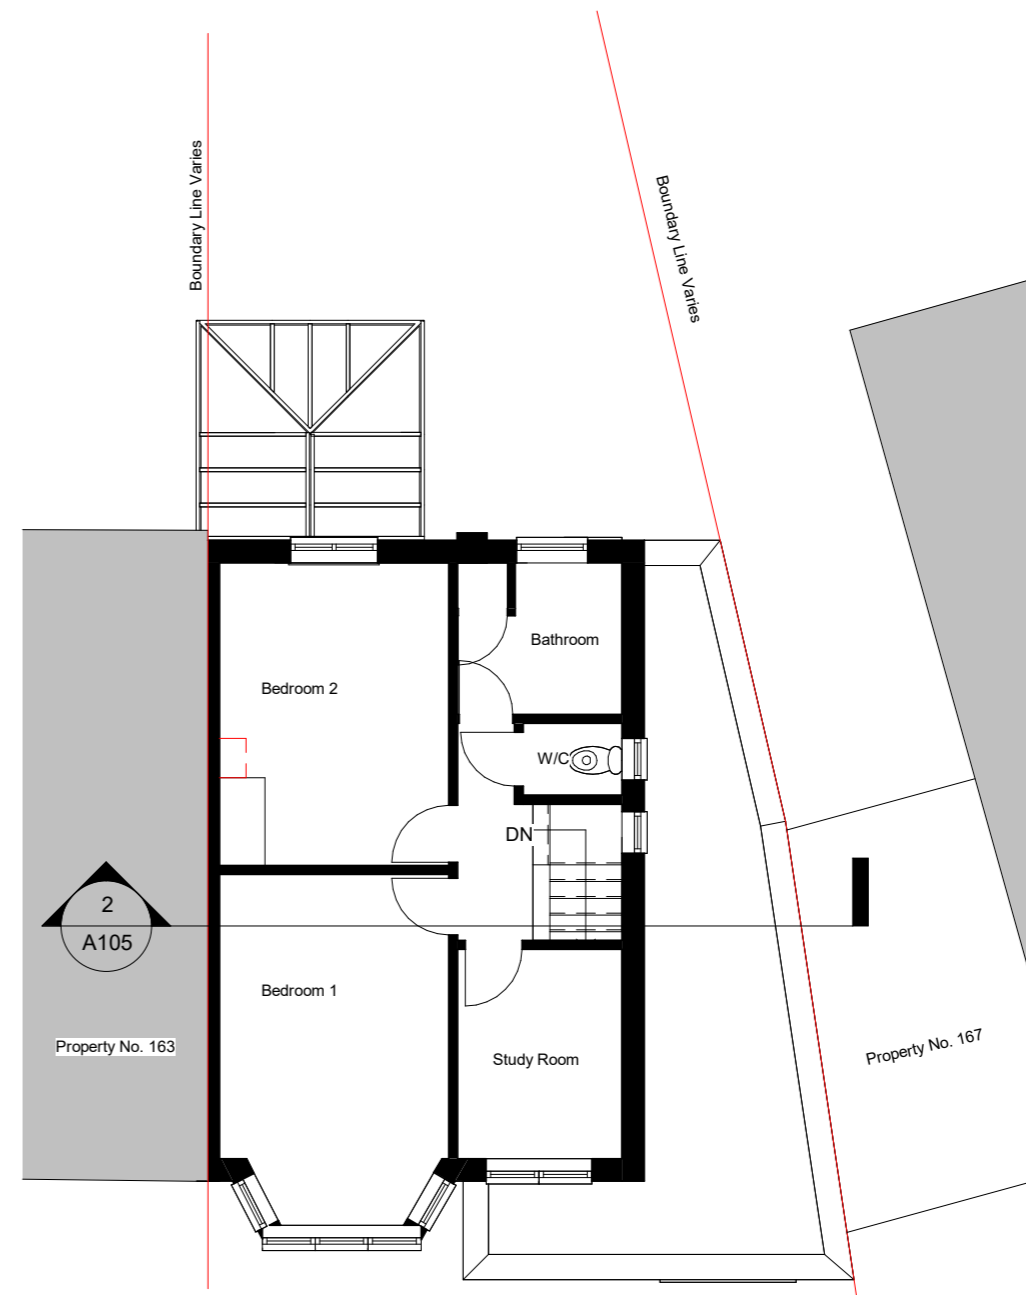


2 First Floor - Proposed
1 : 100

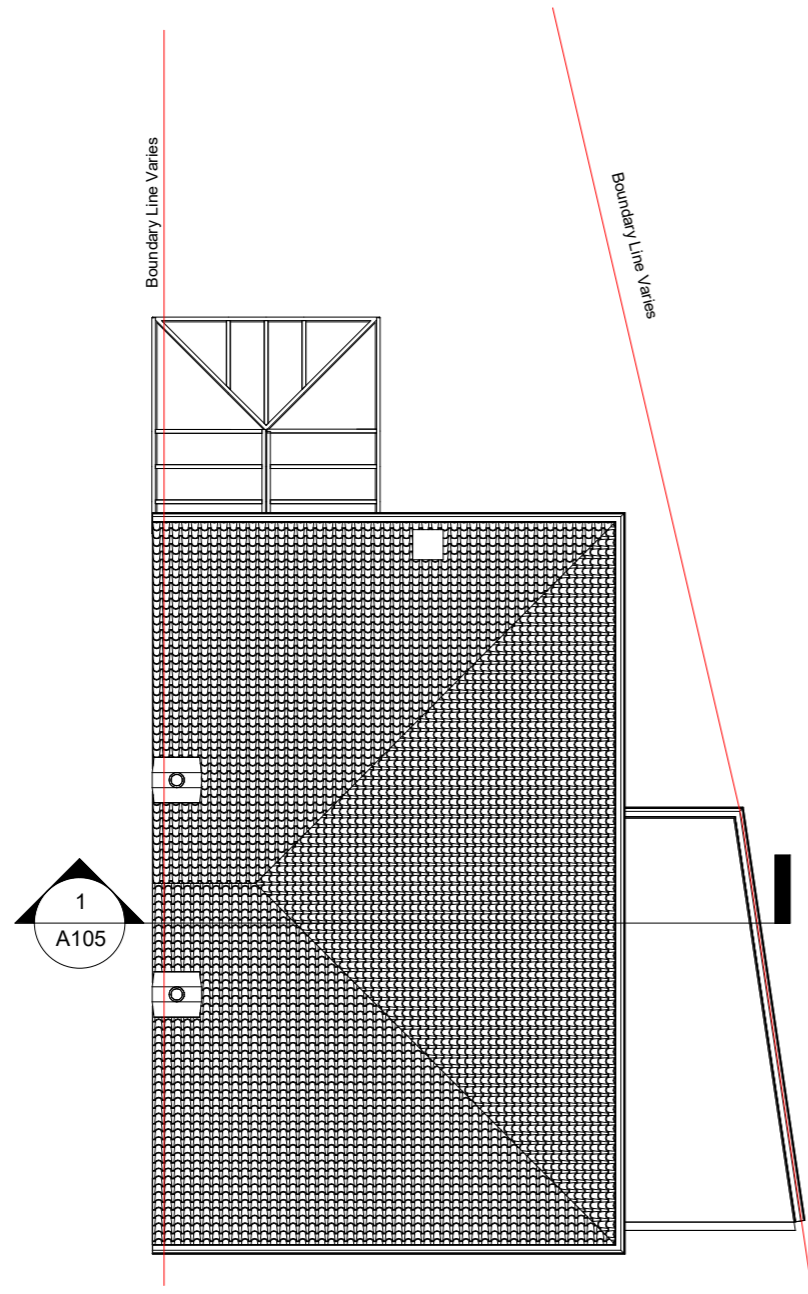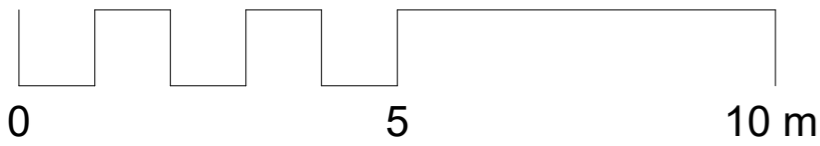

1 Roof Plan - Existing
1 : 100

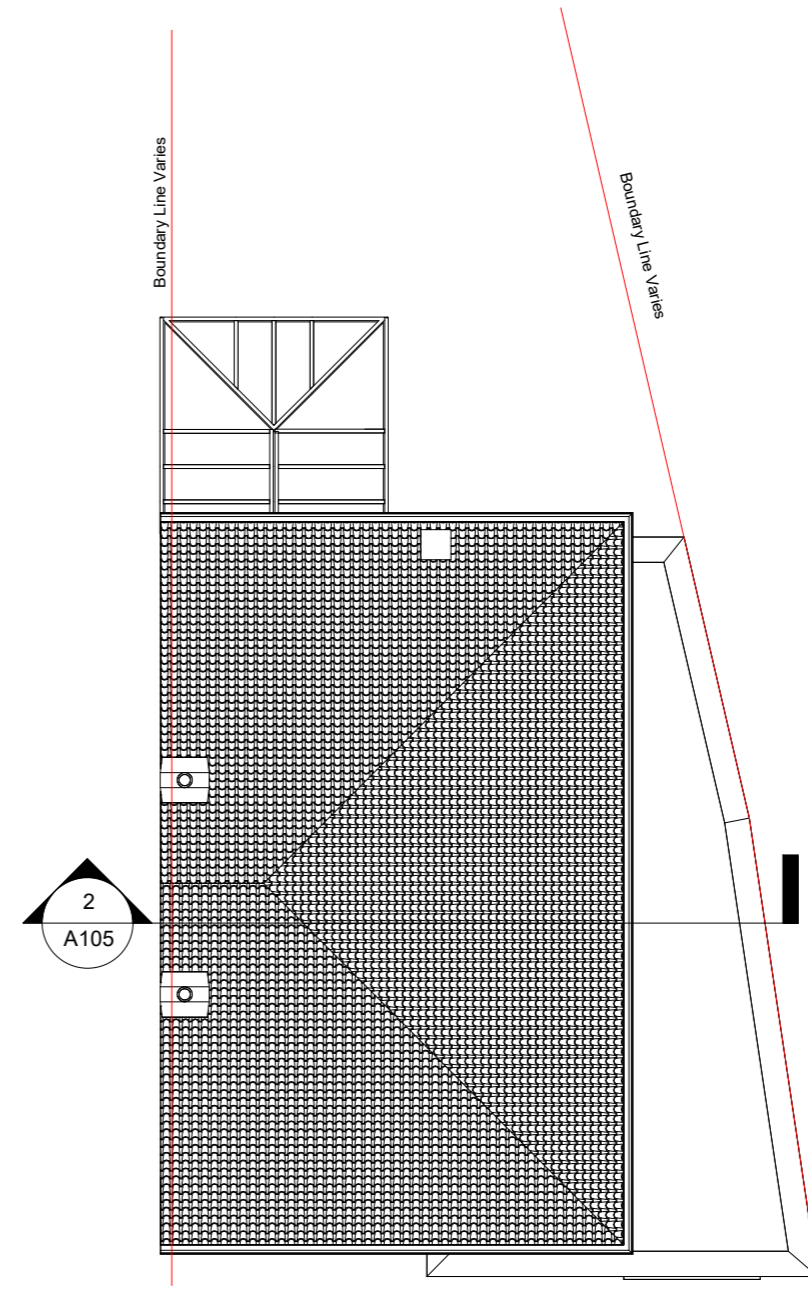

2 Roof Plan - Proposed
1 : 100

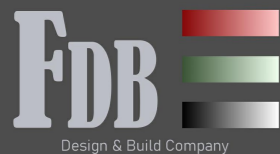

10, Margrive Garden,
Fulham, W6 8RH

Tel: 07853060170

sami@fulhamdesignbuild.com
www.fulhamdesignbuild.com

all measurements to be checked prior to construction.
Any changes to be reported back to this office.

Contractor responsible for calling out building control
officer as required at stages requested by council

ISSUE: DRAFT

PROJECT

165 Hoylake Crescent Ickenham UB10 8JJ

TITLE

Roof Plan

Scale (@ A3)

1 : 100

Date


Nov. 2023

DWG NO:


A 104+ A 204

Draft No :2



Checked By: Sami

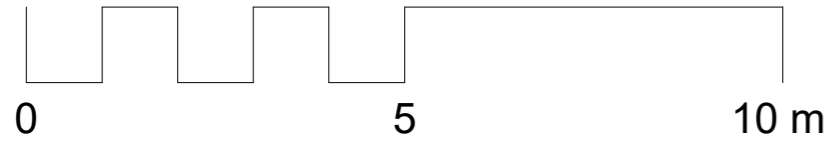

1 Existing - Section 1
1 : 100

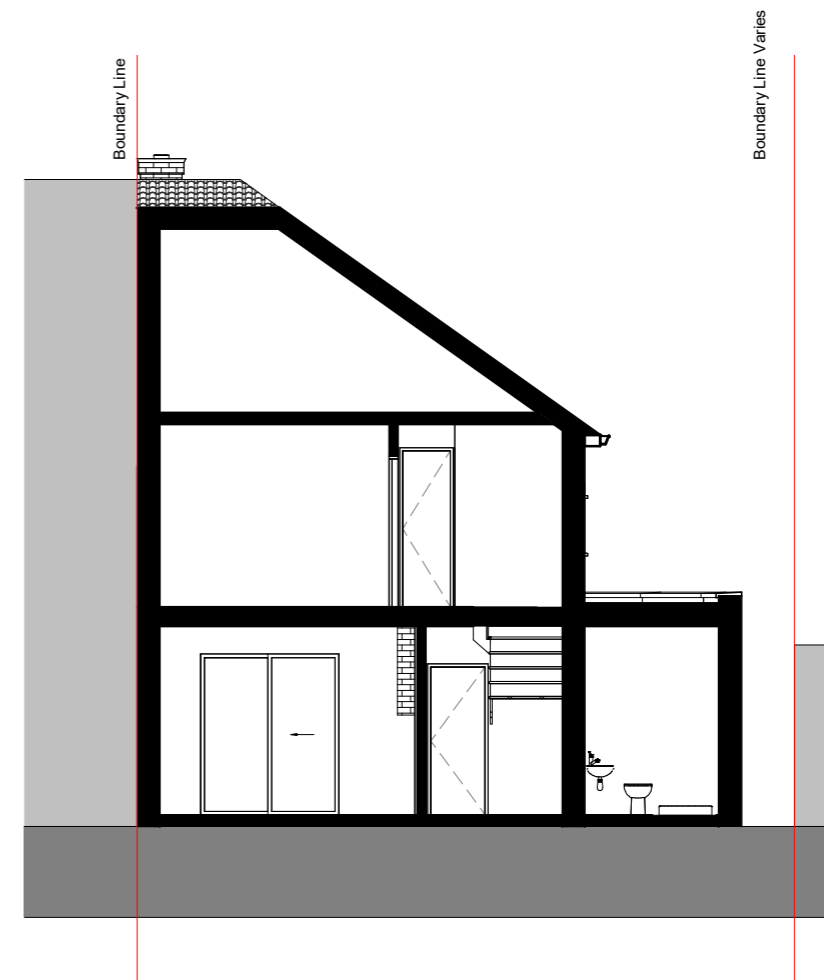

2 Proposed - Section 1
1 : 100

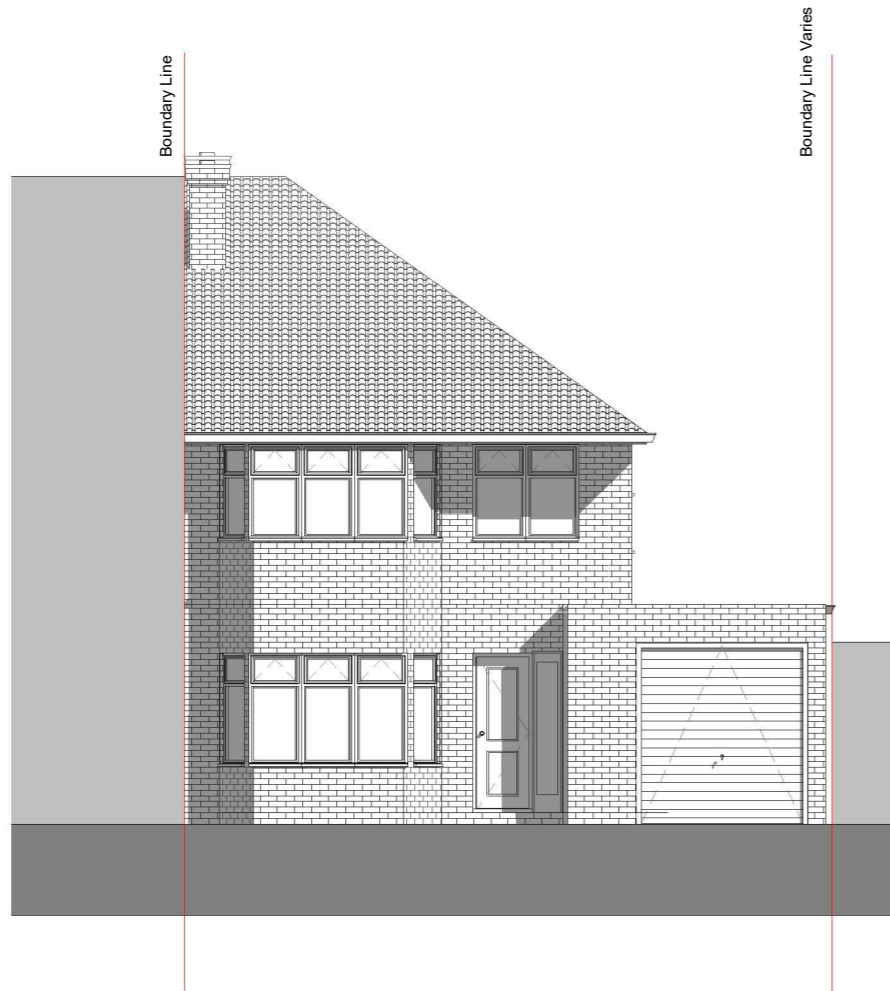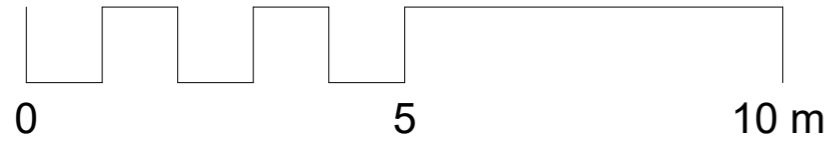


1 Front Elevation 1 Existing
1 : 100



2 Front Elevation 1 Proposed
1 : 100




This architectural elevation drawing shows a two-story house with a gabled roof. The exterior walls are finished with brickwork. The roof is covered in tiles and features two chimneys. The front facade includes a central entrance door with a small transom window, a large multi-paned window to the right, and a smaller window to the left. A dormer window is visible on the roof. The drawing is framed by two vertical red lines labeled "Boundary Line" at the top. A north arrow is located in the upper right corner of the drawing area.

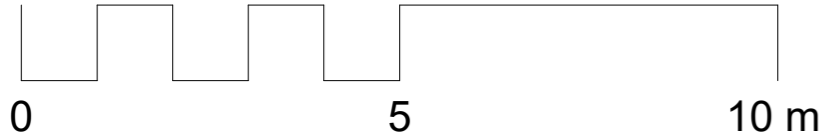

1 Side Elevation 1 - Existing
1 : 100




2 Side Elevation 1 - Proposed
1 : 100

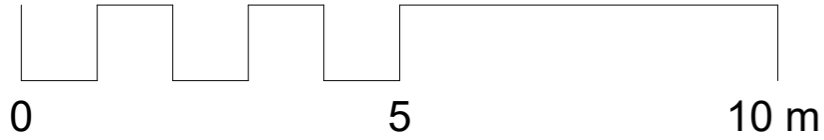

1 **Side Elevation 2 - Existing**
1 : 100



2 **Side Elevation 2 - Proposed**
1 : 100

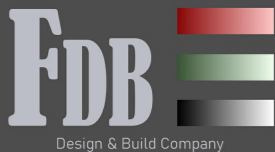

10, Margrive Garden,
Fulham, W6 8RH

Tel: 07853060170

sami@fulhamdesignbuild.com
www.fulhamdesignbuild.com

all measurements to be checked prior to construction.
Any changes to be reported back to this office.

Contractor responsible for calling out building control
officer as required at stages requested by council

ISSUE: DRAFT

PROJECT

165 Hoylake Crescent Ickenham UB10 8JJ

TITLE

Side Elevation 2

Scale (@ A3)

1 : 100

Date

Nov. 2023

DWG NO:

A109 + A209

Draft No :2

Checked By: Sami