


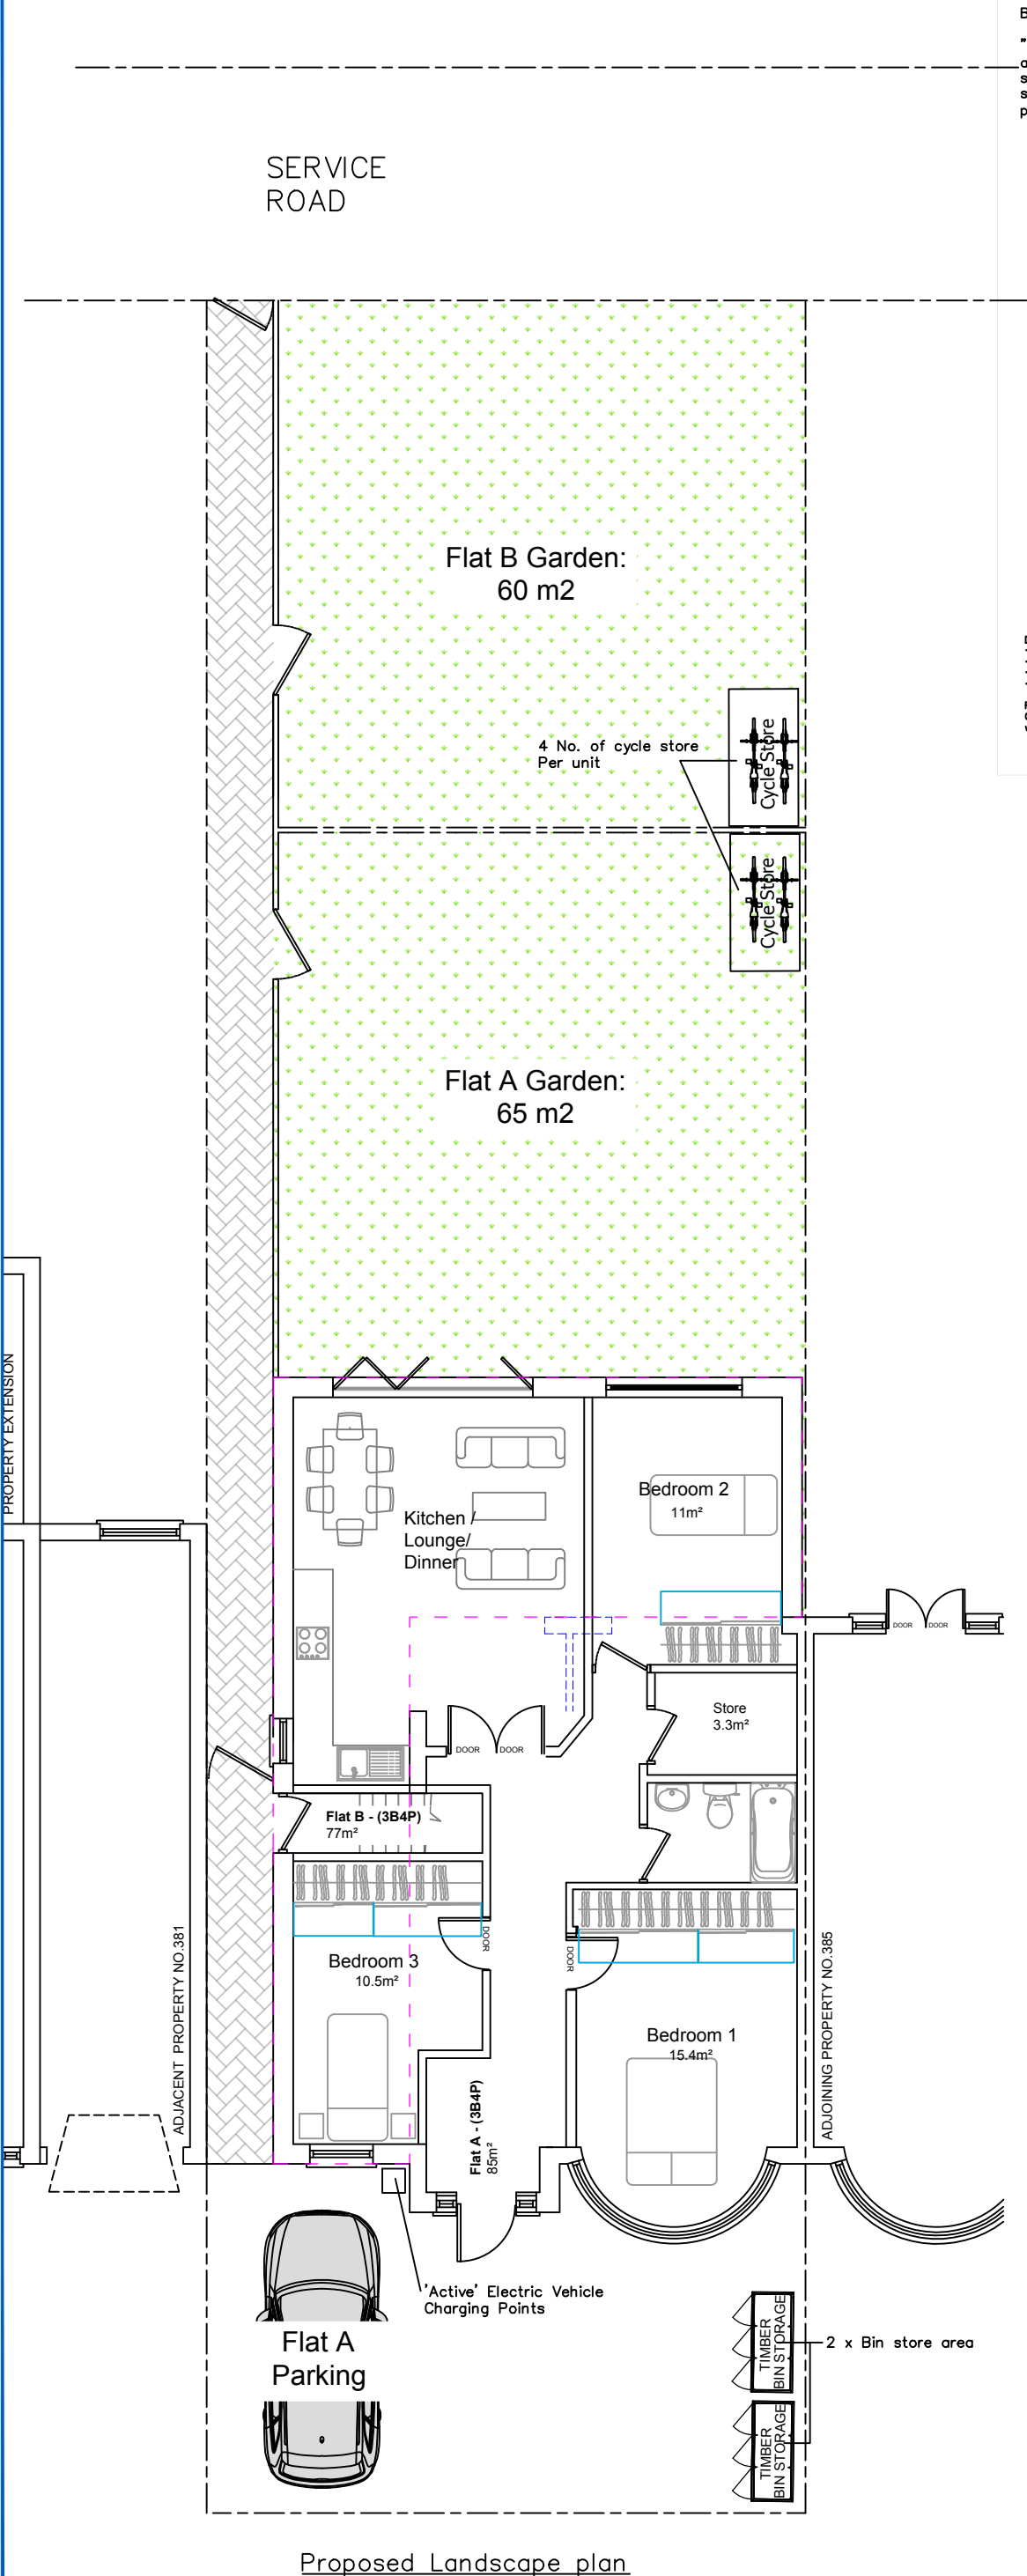

Bike Locker Details:

"The Garden Bike Locker is a robust metal storage unit that allows you to securely park four bicycles at your home or workplace. This product is made from thick, heavy gauge, galvanized (weather proof) steel panels and features strong integral metal floor, a large reinforced gas lift roof, reinforced shrouded locking system and double door front access. The Garden Bike Locker is a tough weather proof construction and a secure home for your most valuable road and mountain bikes."



Notes:

THE COPYRIGHT OF THIS DRAWING IS VESTED IN SECURE ANNING DESIGNS AND IT MAY NOT BE REPRODUCED IN WHOLE OR PART OR USED FOR THE MANUFACTURE OF ANY ARTICLE WITHOUT THE EXPRESS PERMISSION OF THE COPYRIGHT HOLDERS.
WORK TO FIGURED DIMENSIONS ONLY.
THIS DRAWING IS TO BE READ IN CONJUNCTION WITH ALL RELEVANT ARCHITECT'S, SERVICE ENGINEER'S DRAWINGS AND SPECIFICATIONS.



REV:	DESCRIPTION:	BY:	DATE:
STATUS: PLANNING ISSUE			

CIENT:	Primeglobe Ltd 445 Kenton Road Harrow HA3 0XY
ARCHITECT:	Secure Planning Designs 8 Trinity House LONDON SE1 6PX

SITE:	383 Victoria Road Ruislip HA4 0EF
-------	--------------------------------------

TITLE:	PROPOSED LANDSCAPE
--------	--------------------

SCALE AT A3:	DATE:	DRAWN:	CHECKED:
1: 100	28/08/22	MP	TS
PROJECT NO:	DRAWING NO:	REVISION:	
03985	A3/ 03985 - 09	B	