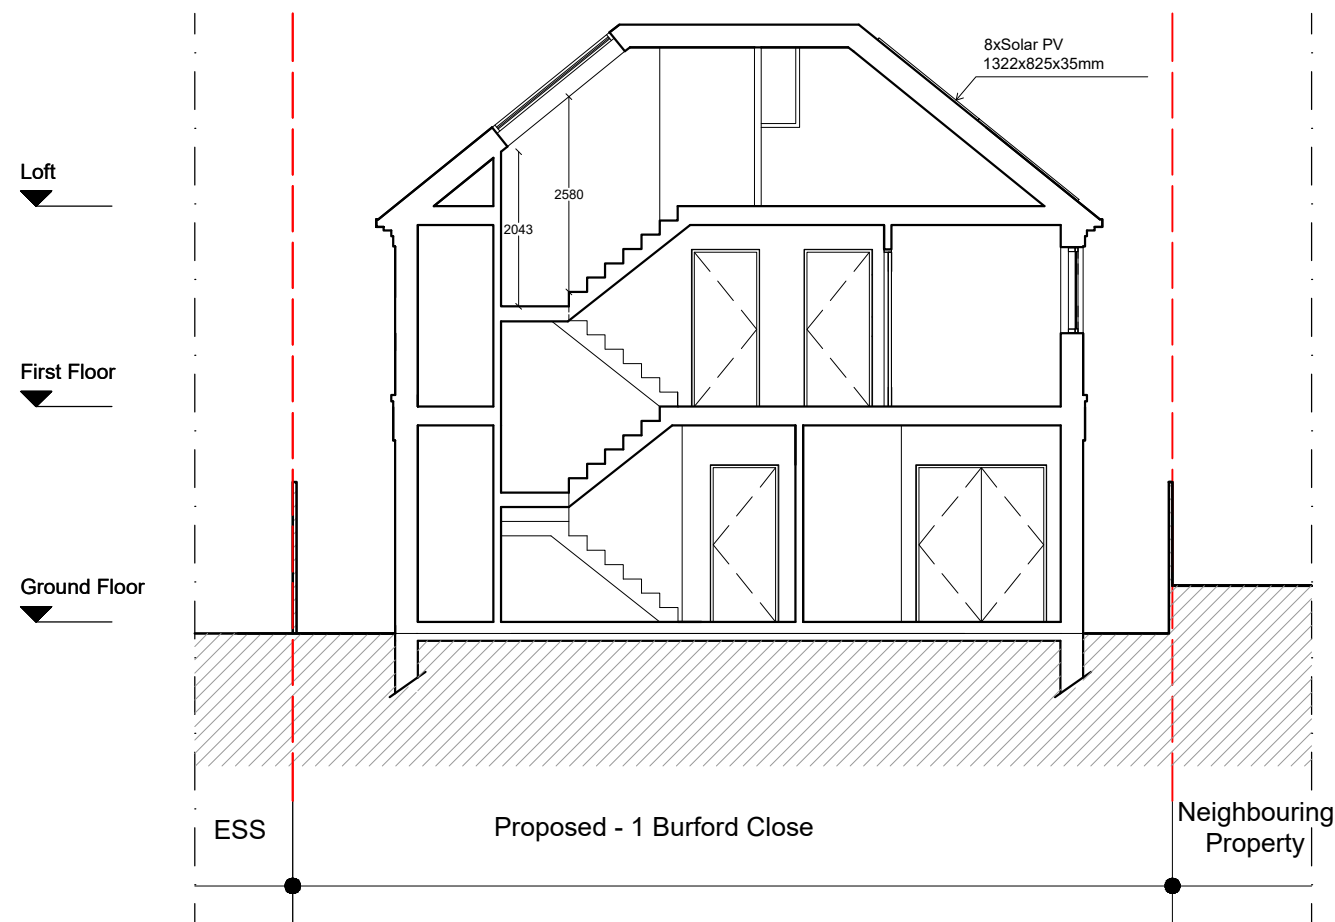


REVISIONS					PROJECT TITLE		DRAWING TITLE	
REV	DATE	DESCRIPTION	BY	CH	1 Burford Close		Proposed -Section AA'	
							CLIENT	
					DATE	REVISION	DRAWING No.	SCALE @ A3
					Aug 2023		BRFRD-S801	1:100