



COPYRIGHT
DO NOT SCALE FROM THIS DRAWING. CONTRACTOR MUST CONFIRM SITE
DIMENSIONS BEFORE COMMENCEMENT OF WORK.
THIS DRAWING OR DESIGN IS THE COPYRIGHT OF 'DESIGN 169' AND
MAY NOT BE REPRODUCED WITHOUT WRITTEN CONSENT.
CONTRACTOR RESPONSIBLE FOR CORRECT SETTING OUT ON SITE. ANY
DISCREPANCIES TO BE NOTED TO THE DESIGNER IMMEDIATELY.


MARKED	REVISION	DATE
A	PRIOR APP PITCHED ROOF	21 03 22
B	PRIOR APP FLAT ROOF	23 08 22

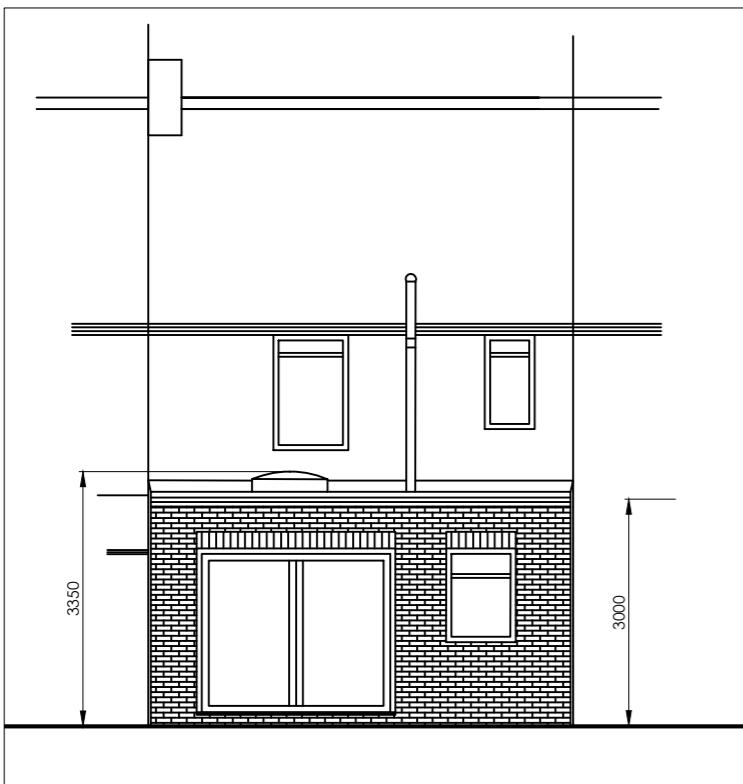

PROP REAR ELEV

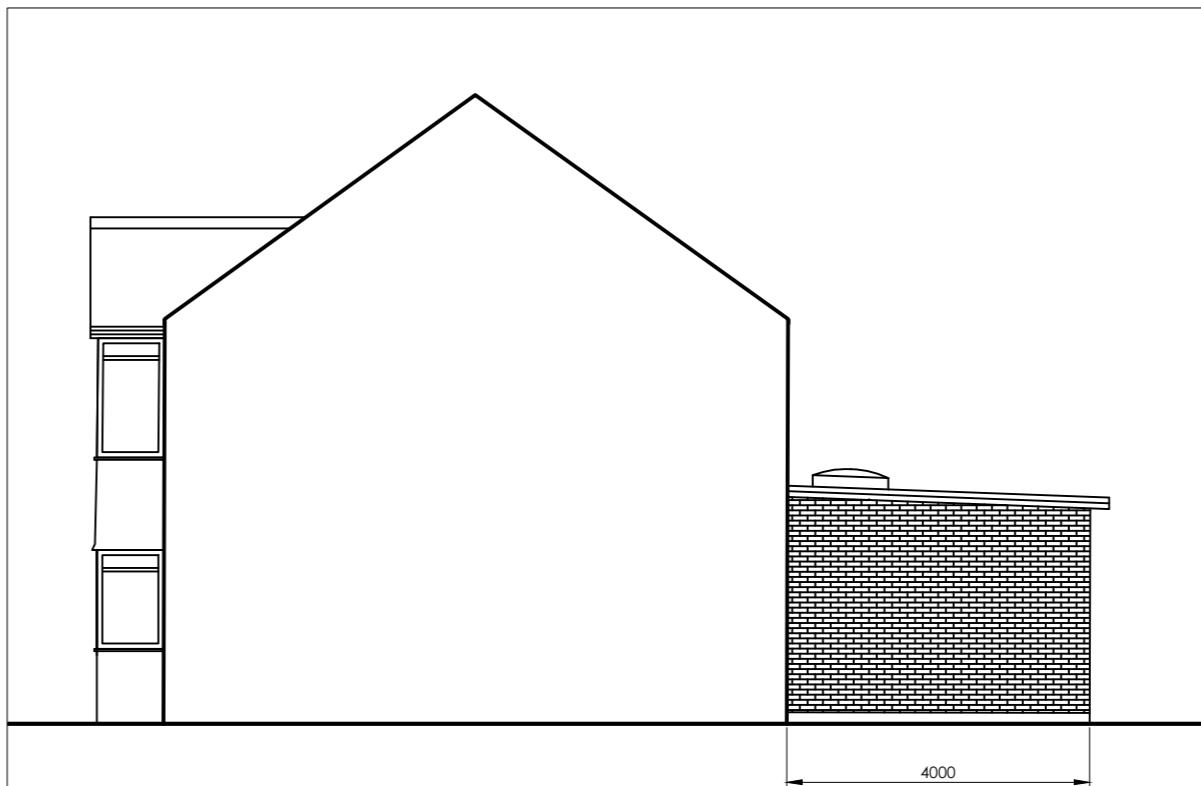

PROP SIDE ELEV

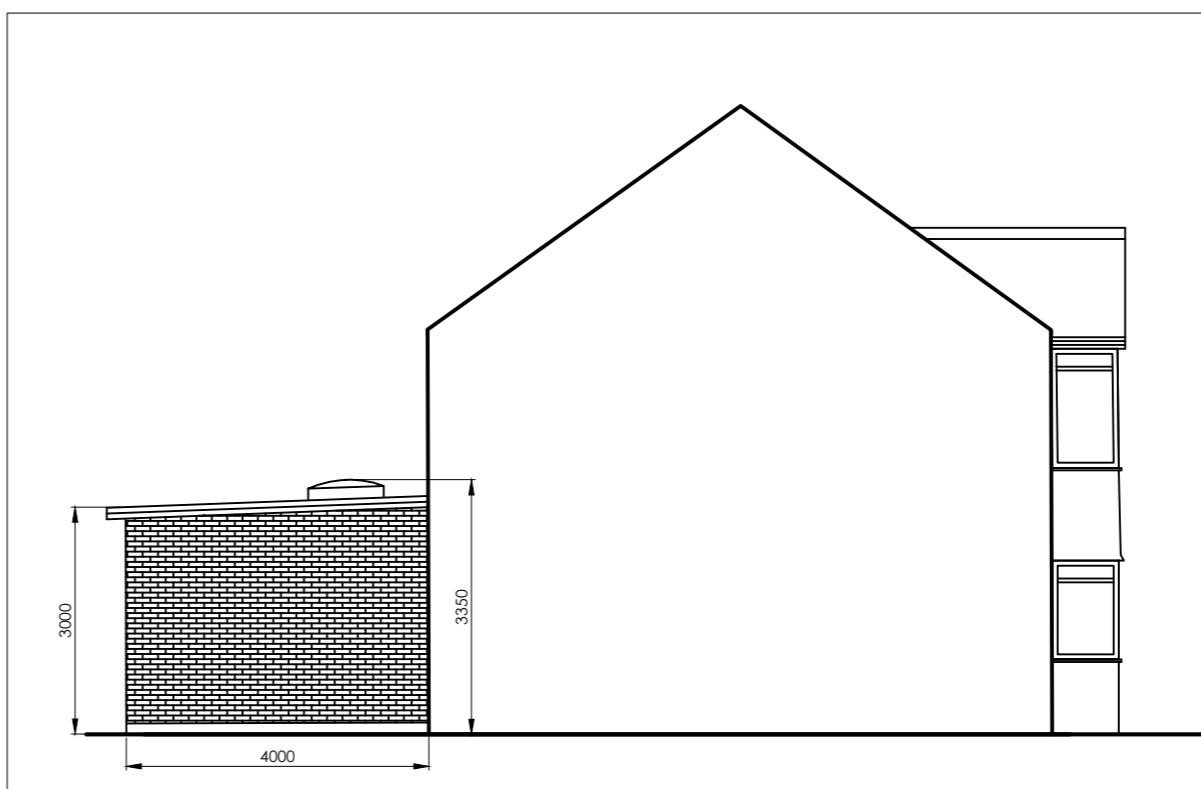

PROP OTHER SIDE ELEV

PRIOR APPROVAL

SCALE BAR - METRES @ A3
0 1.0 2.0 3.0 4.0 5.0

**DESIGN[©]
169**
ARCHITECTURAL AND STRUCTURAL
DESIGN CONSULTANTS



169 TORBAY ROAD
HARROW
MIDDLESEX
HA2 9QF
TEL : 07843 828201

PROJECT:
**22 CLEMENT GARDENS
HAYES
UB3 4AR**

DRAWING TITLE:
**PROPOSED
ELEVATIONS**

CHECKED: PARRY	DATE: MAR 22
DRAWN: PARVINDER	SCALE: 1/100 1/200
DRAWING NUMBER: 2202 / 20B	