



REV	DESCRIPTION	BY	DATE

DRAWING STATUS

FOR DISCUSSION	
FOR COSTING ONLY	
FOR DESIGN INTENT ONLY	

NOTES:

Next Chapter

T +44 (0) 798 487 2957
WWW.NEXTCHAPTERDESIGN.CO.UK

CLIENT
MR SINGH

PROJECT
22 CLEMENT GARDENS
UB3 4AR

DESCRIPTION
EXISTING SITE MAP

SCALE
A/S

DRAWN BY
RJ

DATE
02.07.26


DRAWING NO.
100_00

REVISION
-


NOTE:
DRAWINGS ARE FOR PLANNING PERMISSION ONLY
CONTRACTOR TO ENSURE ALL MATERIALS USED AND
ELECTRICAL WORK COMPLIES WITH LOCAL
AUTHORITY REGULATIONS.

STRUCTURAL ENGINEER MUST BE EMPLOYED
WHERE APPLICABLE.


DO NOT SCALE OFF DRAWING. ALL DIMENSIONS
TO BE VERIFIED ON SITE. ALL WORKS ARE TO COMPLY WITH
CURRENT BUILDING REGULATIONS
THIS DRAWING IS THE COPYRIGHT OF NEXT CHAPTER DESIGN.
THIS DRAWING CANNOT BE COPIED, REPRODUCED, RETAINED OR
DISCLOSED TO ANY UNAUTHORISED PERSON.

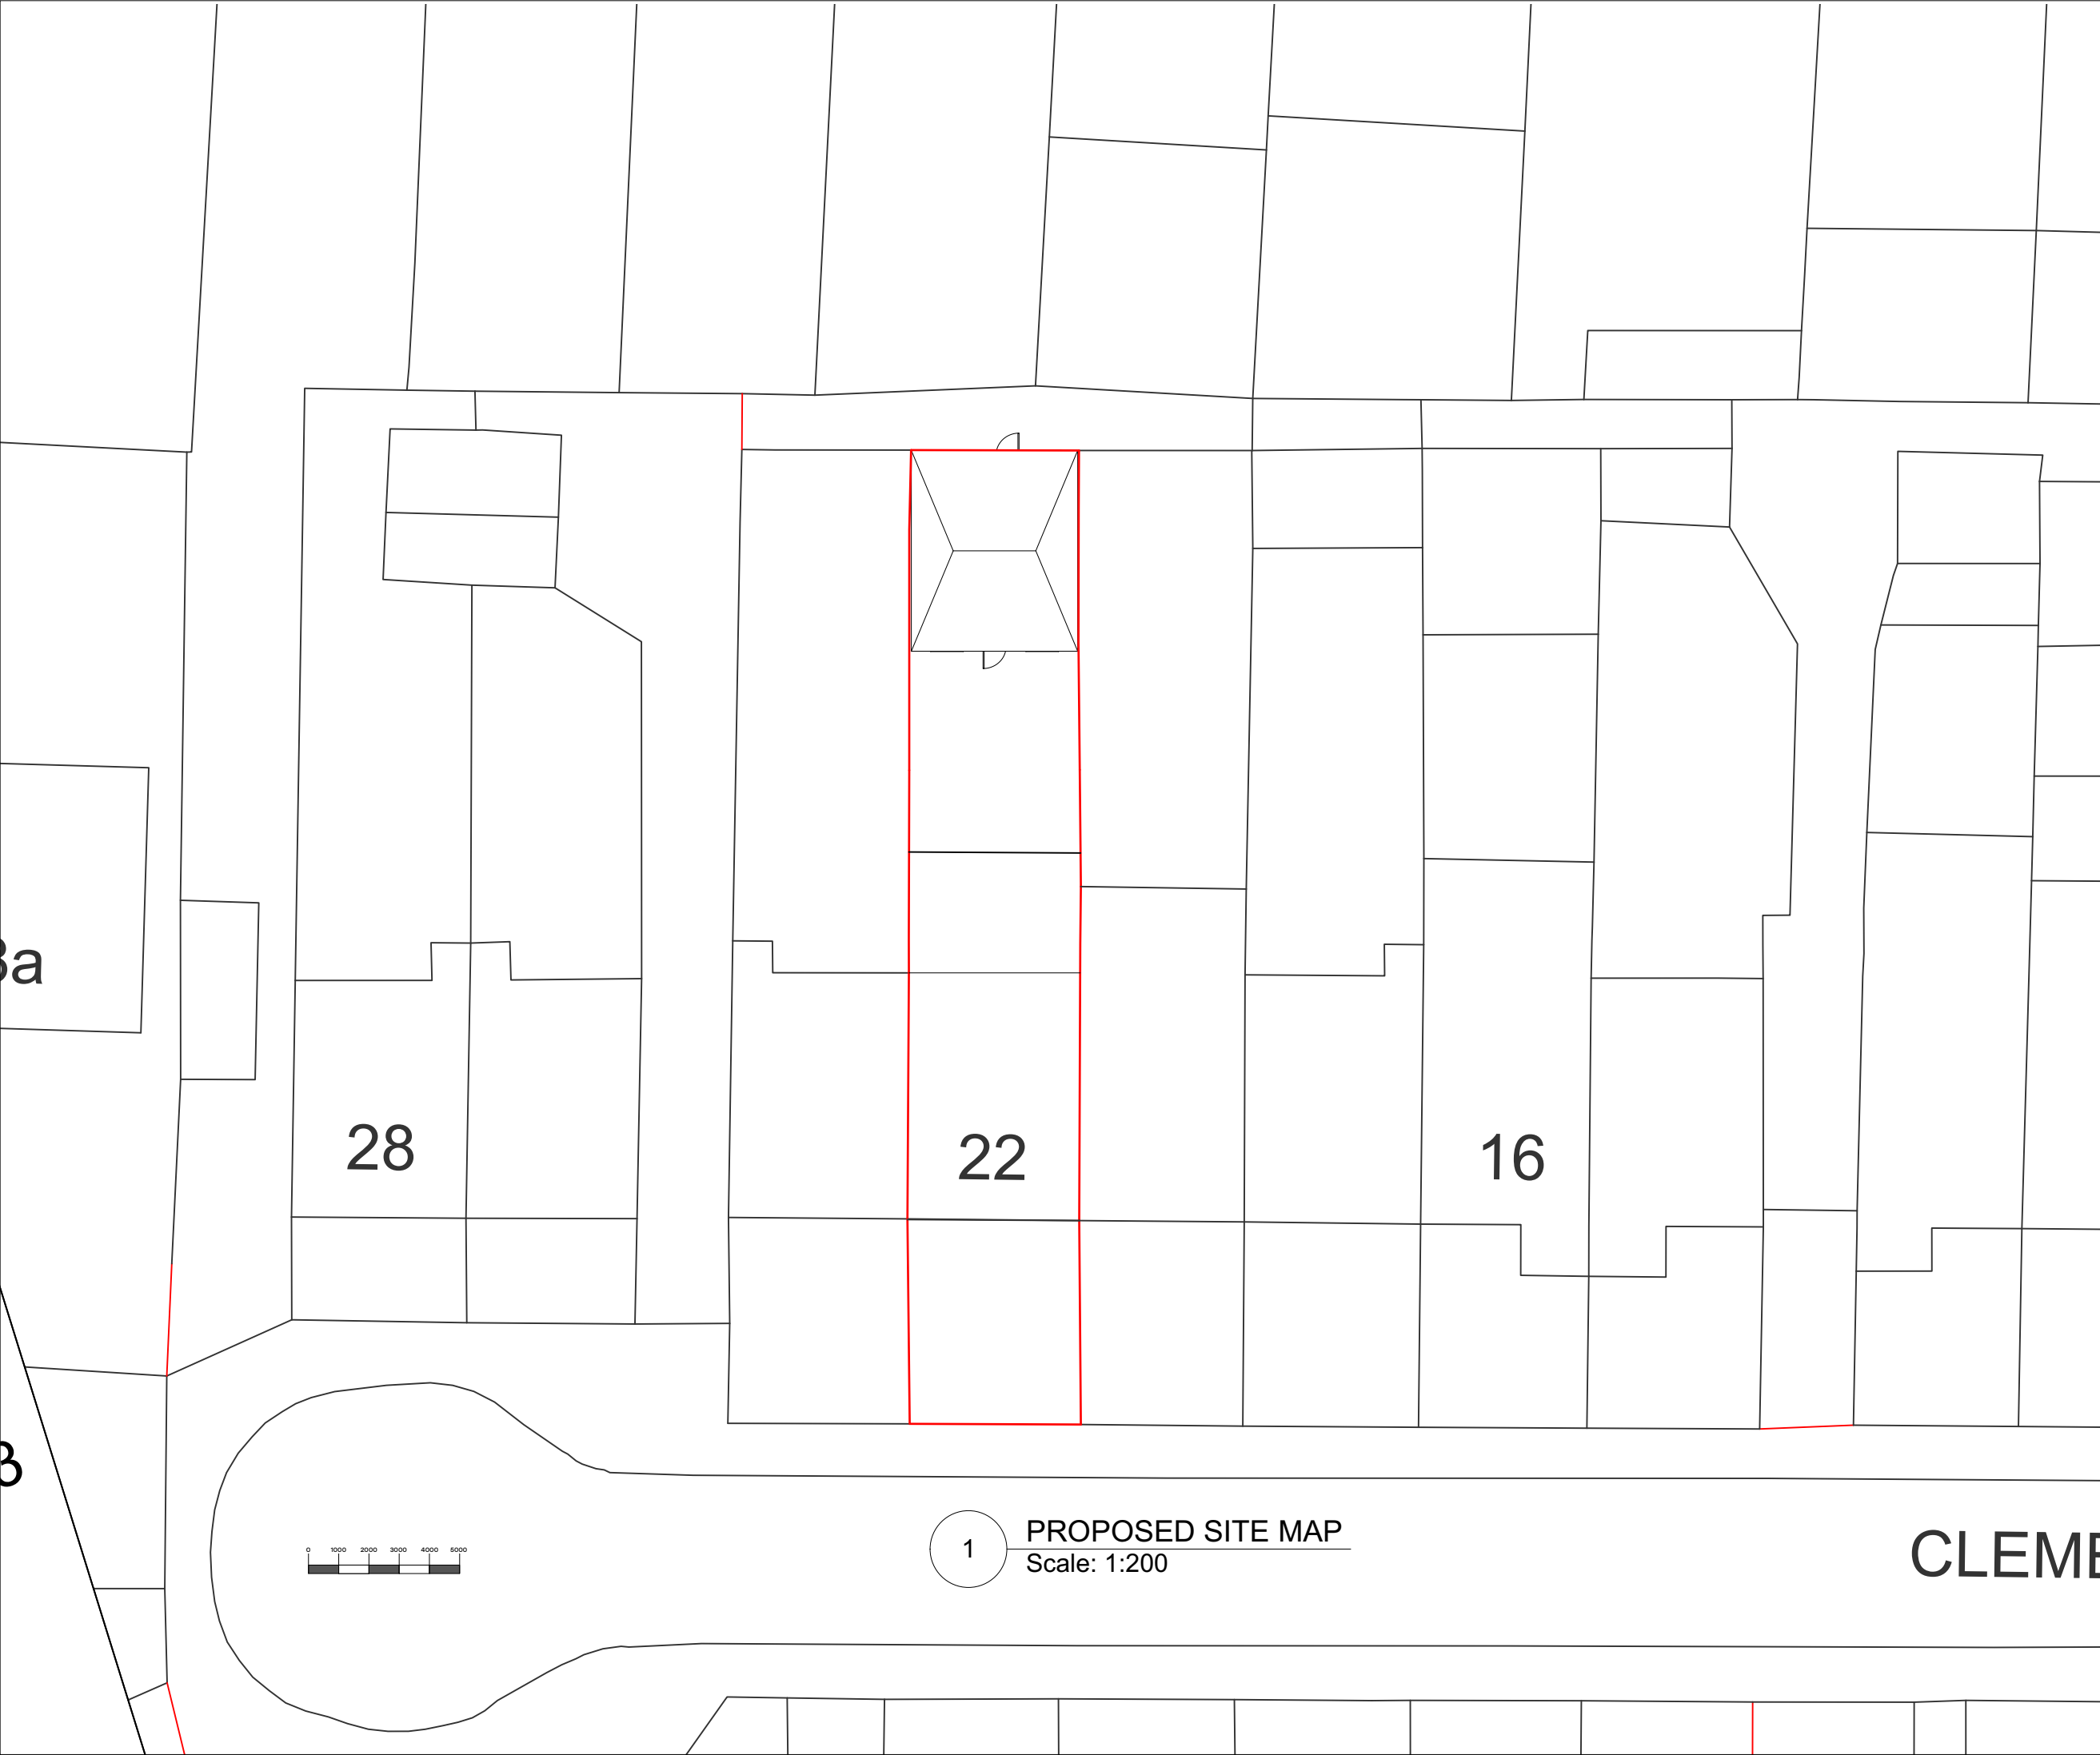


REV	DESCRIPTION	BY	DATE
DRAWING STATUS			
FOR DISCUSSION			
FOR COSTING ONLY			
FOR DESIGN INTENT ONLY			
NOTES:			

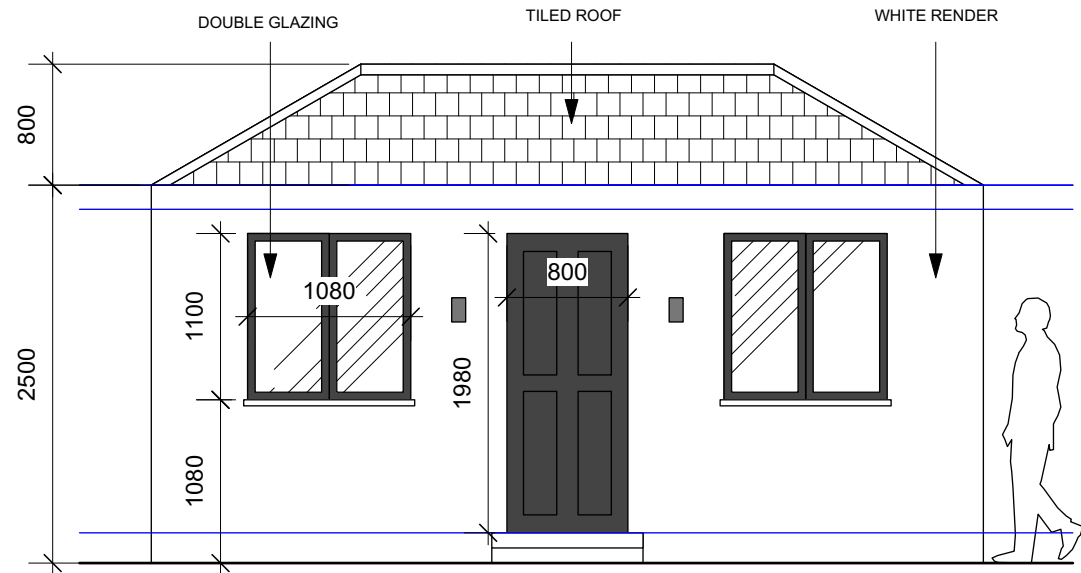


2 ELEVATION A
Scale: 1:50

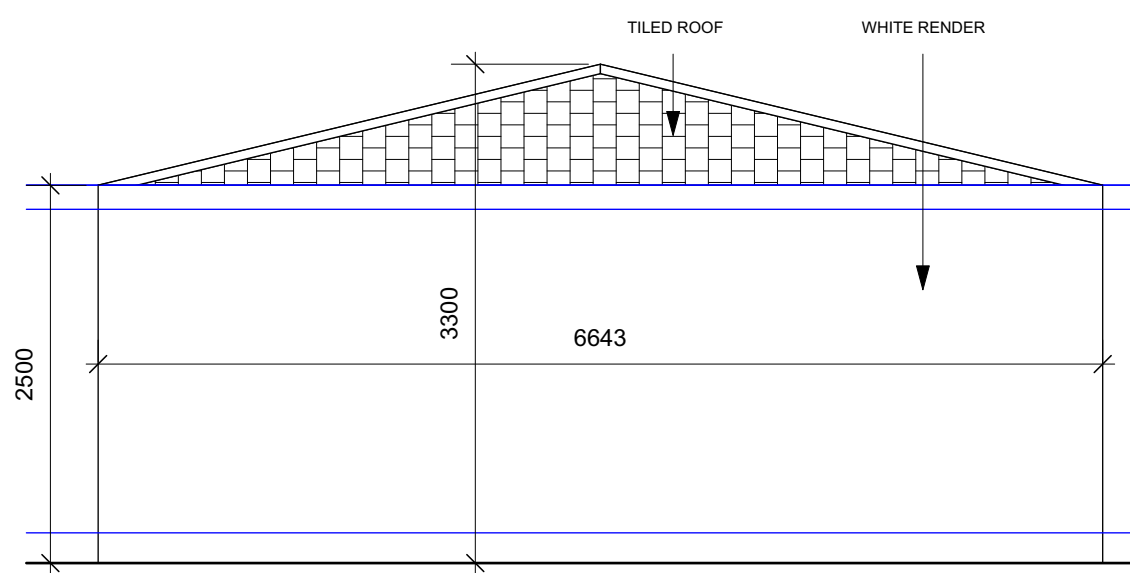


3 ELEVATION B
Scale: 1:50

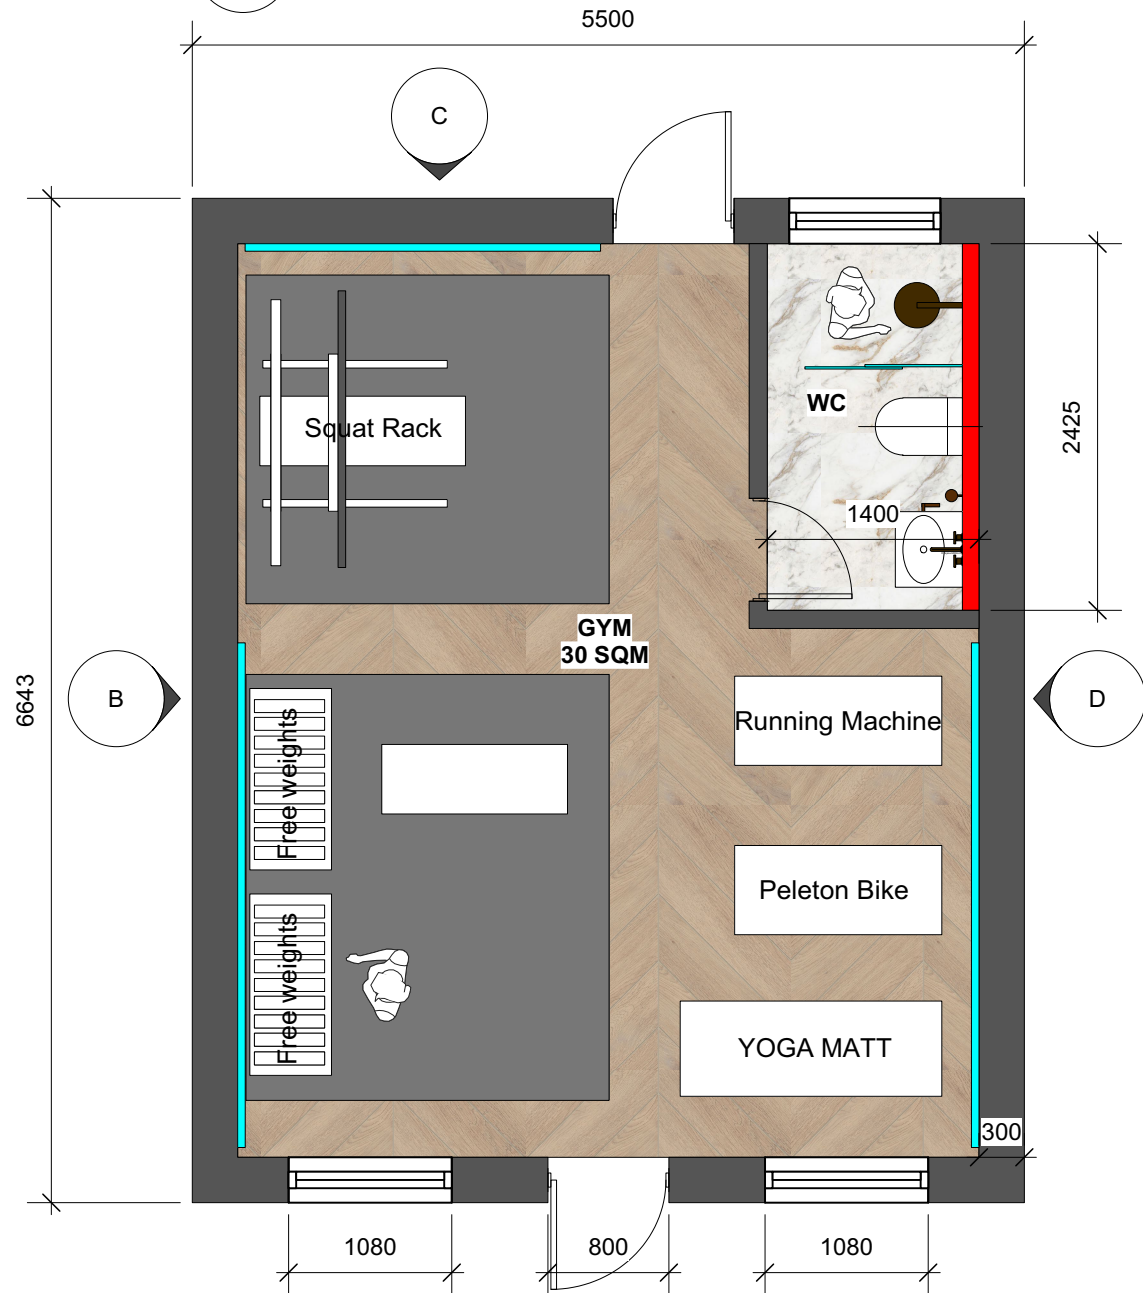


1 PROPOSED PLAN
Scale: 1:50

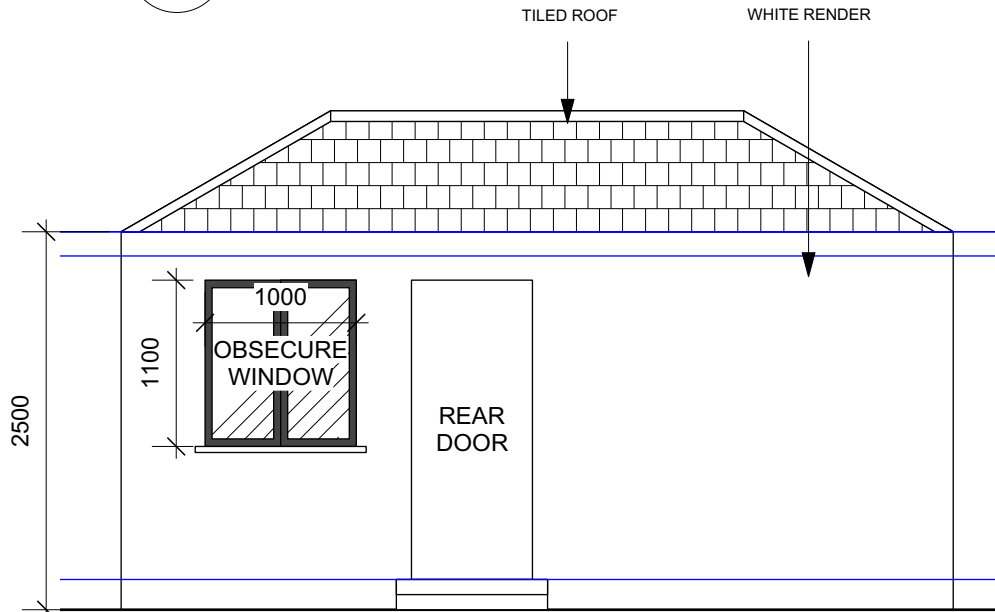

4 ELEVATION C
Scale: 1:50

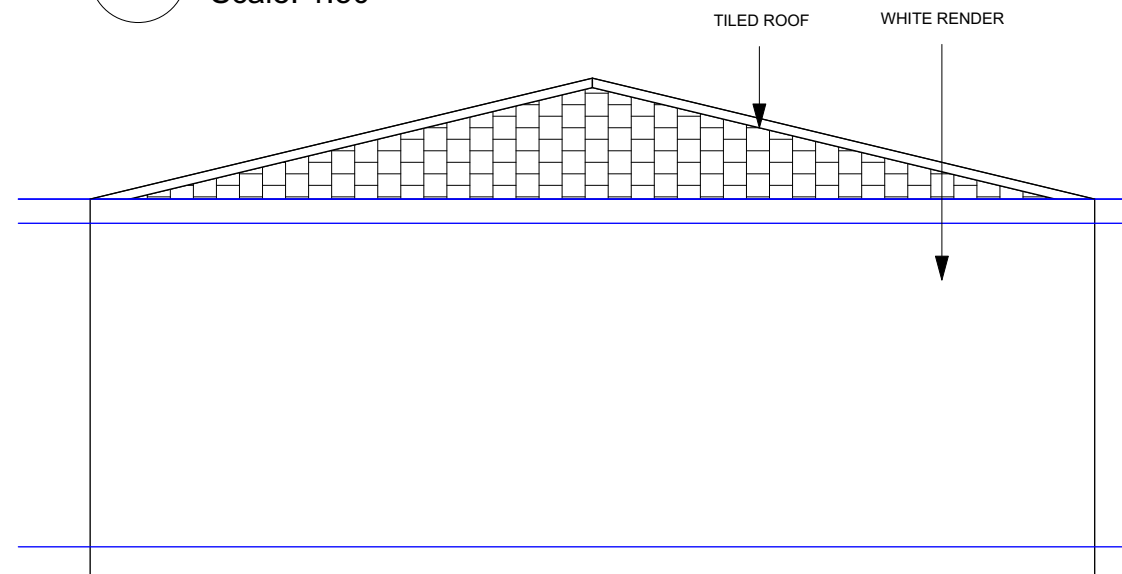

5 ELEVATION D
Scale: 1:50

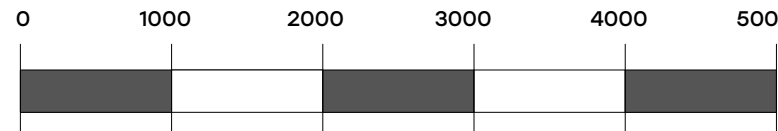

REV	DESCRIPTION	BY	DATE
DRAWING STATUS			
FOR DISCUSSION			
FOR COSTING ONLY			
FOR DESIGN INTENT ONLY			
NOTES:			
KEY:			
	ALL NEW EXTERNAL WALLS TO BE 300MM & NEW INTERNAL WALLS TO BE 120MM		
	INTERNAL WALLS TO BE DEMOLISHED		
	WALL TO BE BUILT OUT TO HOUSE WALL MOUNTED FIXTURES OR ALCOVES		
Next Chapter			
T +44 (0) 798 487 2957 WWW.NEXTCHAPTERDESIGN.CO.UK			
CLIENT MR SINGH			
PROJECT 22 CLEMENT GARDENS UB3 4AR			
DESCRIPTION PROPOSED PLAN & ELEVATIONS			
SCALE	DRAWN BY	DATE	
A/S	RJ	02.07.26	
DRAWING NO. 100_02		REVISION -	
NOTE: DRAWINGS ARE FOR PLANNING PERMISSION ONLY CONTRACTOR TO ENSURE ALL MATERIALS USED AND ELECTRICAL WORK COMPLIES WITH LOCAL AUTHORITY REGULATIONS. STRUCTURAL ENGINEER MUST BE EMPLOYED WHERE APPLICABLE. DO NOT SCALE OFF DRAWING. ALL DIMENSIONS TO BE VERIFIED ON SITE. ALL WORKS ARE TO COMPLY WITH CURRENT BUILDING REGULATIONS THIS DRAWING IS THE COPYRIGHT OF NEXT CHAPTER DESIGN. THIS DRAWING CANNOT BE COPIED, REPRODUCED, RETAINED OR DISCLOSED TO ANY UNAUTHORISED PERSON.			