

Client:

Mr A Singh

Drawing Title:

Proposed drawings are for single storey rear extension to this semi detached house

Drawing No:

23Forris-001

Combined Existing & Proposed Drawings






Project :

23 Forris Avenue, Hayes, UB3 2AT

Scale:

1:100 @ A1

Rev	Description	Date

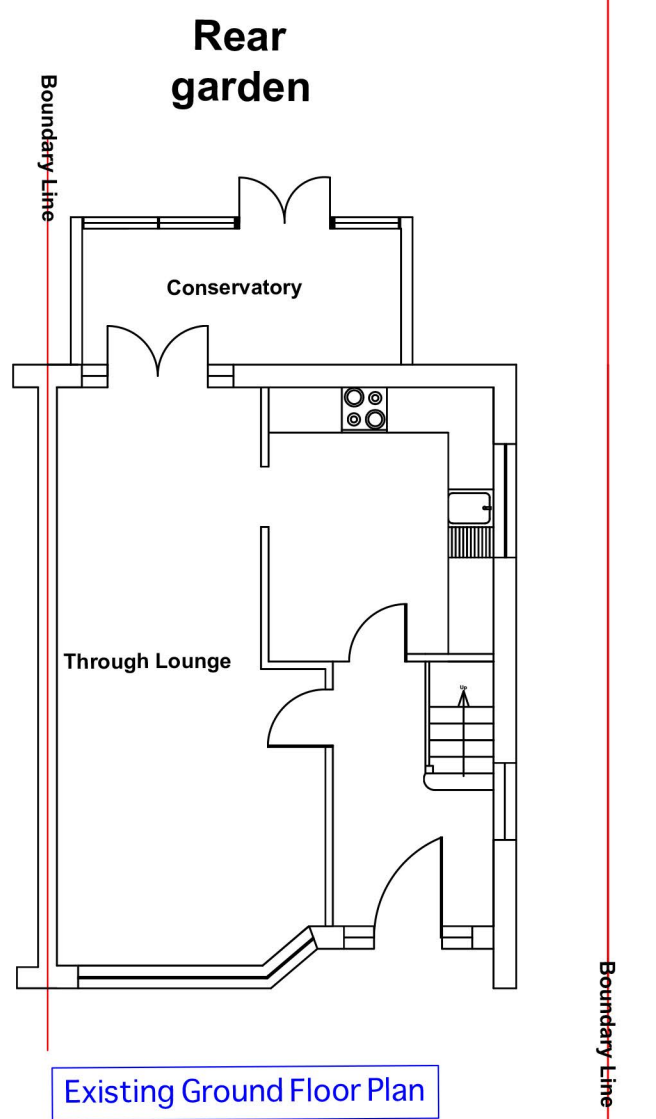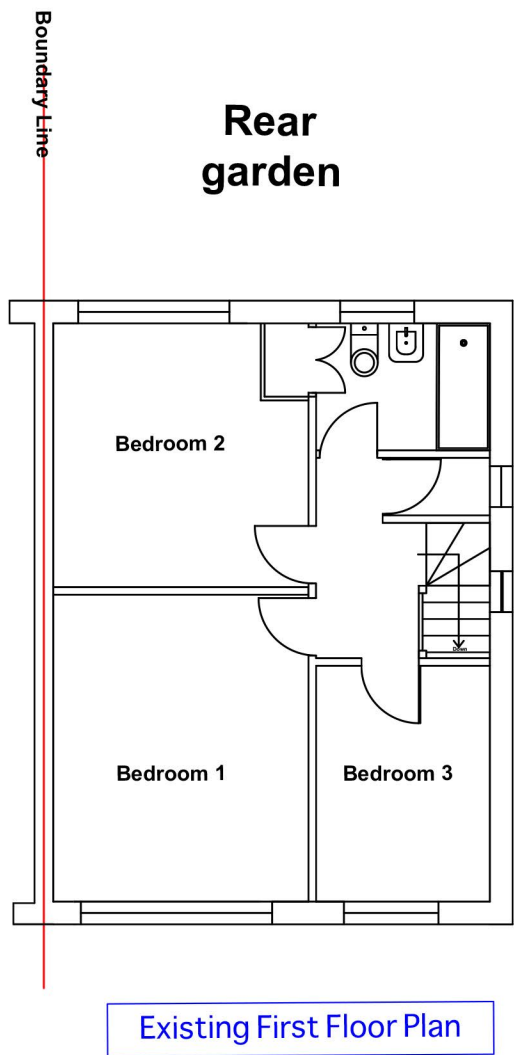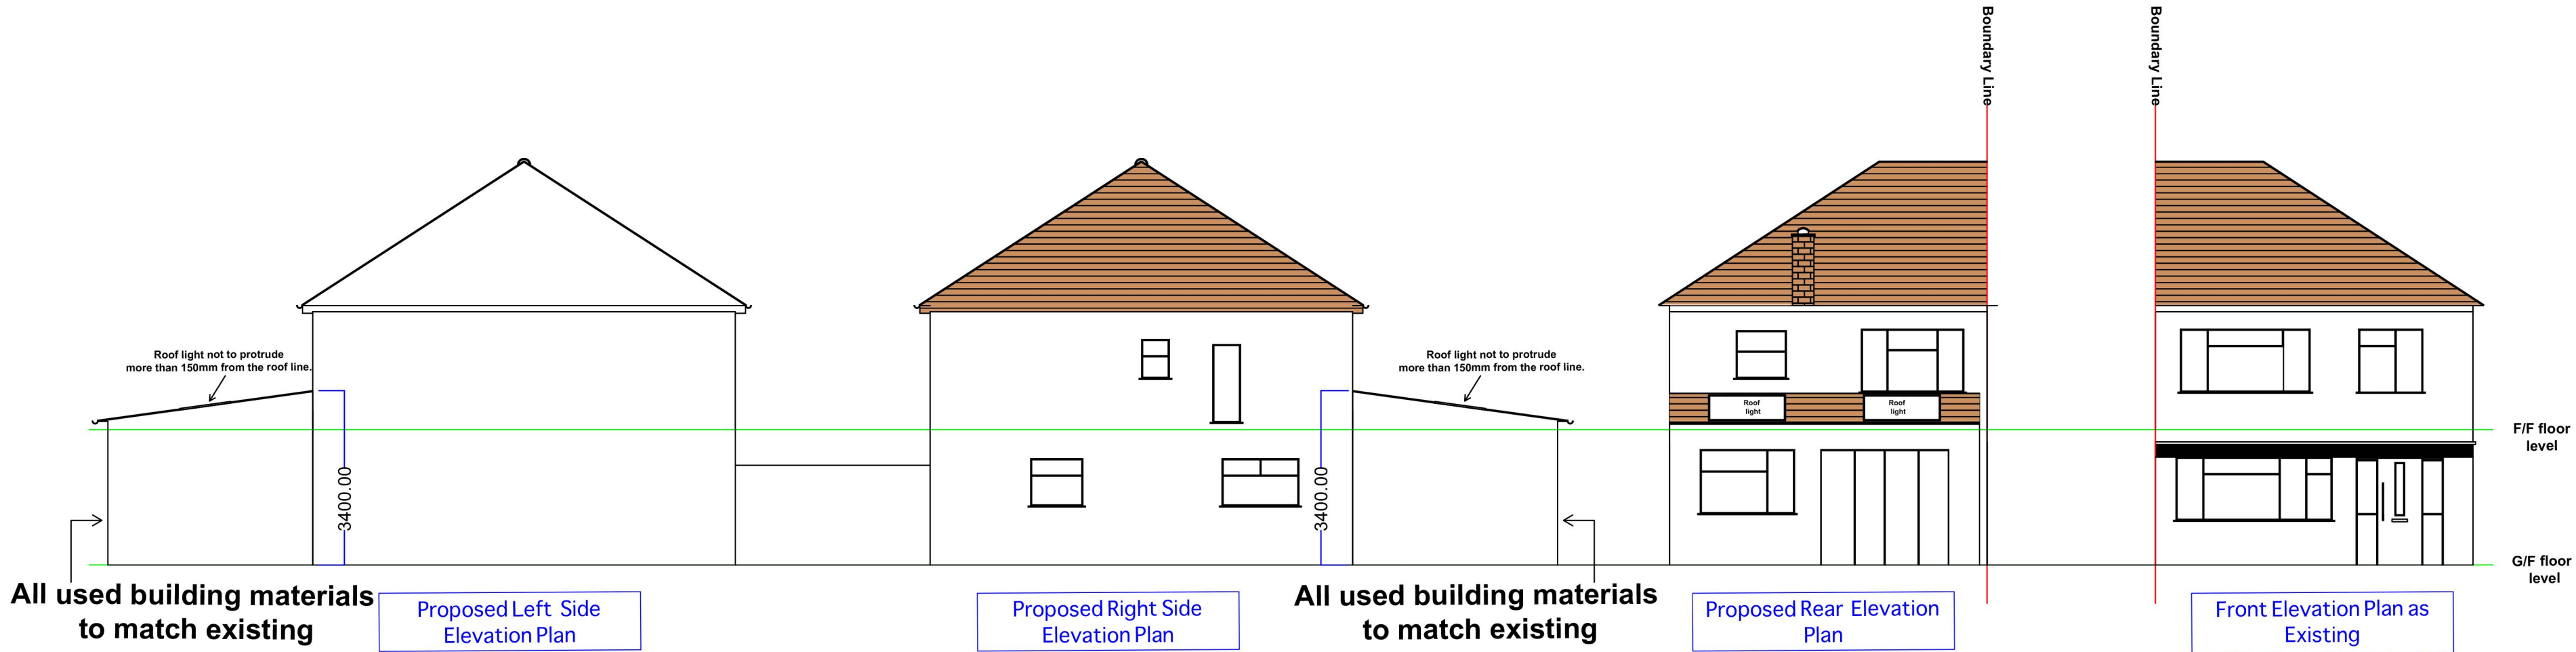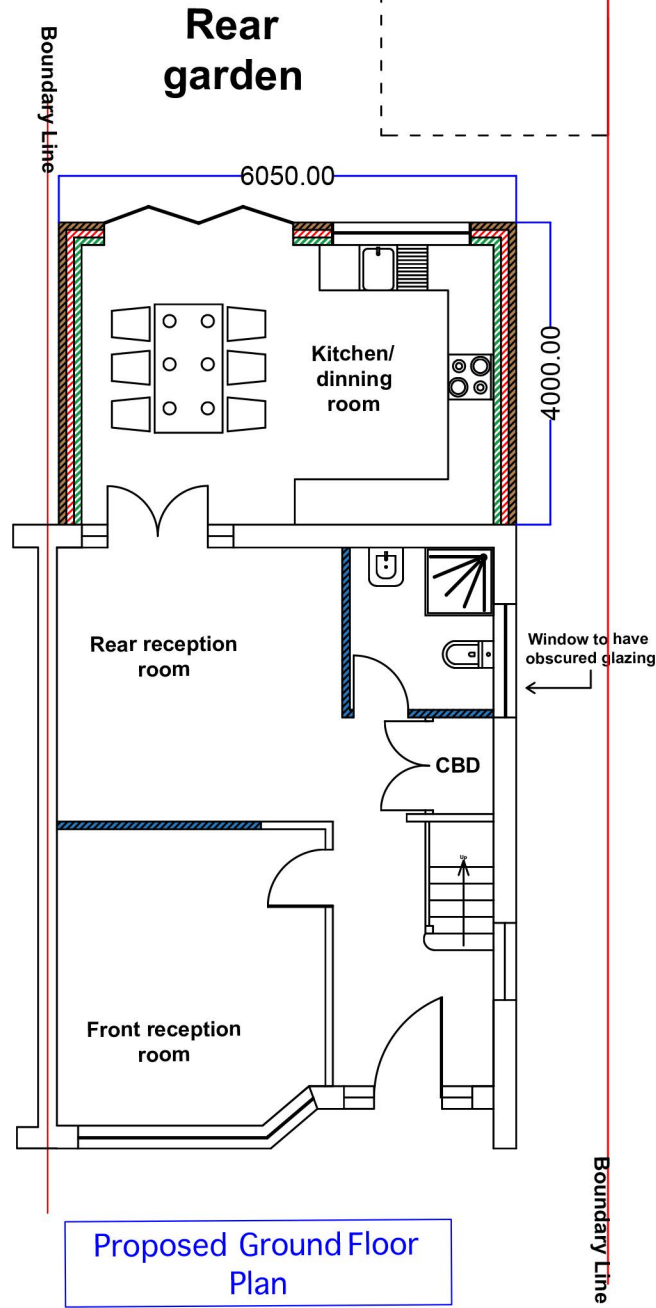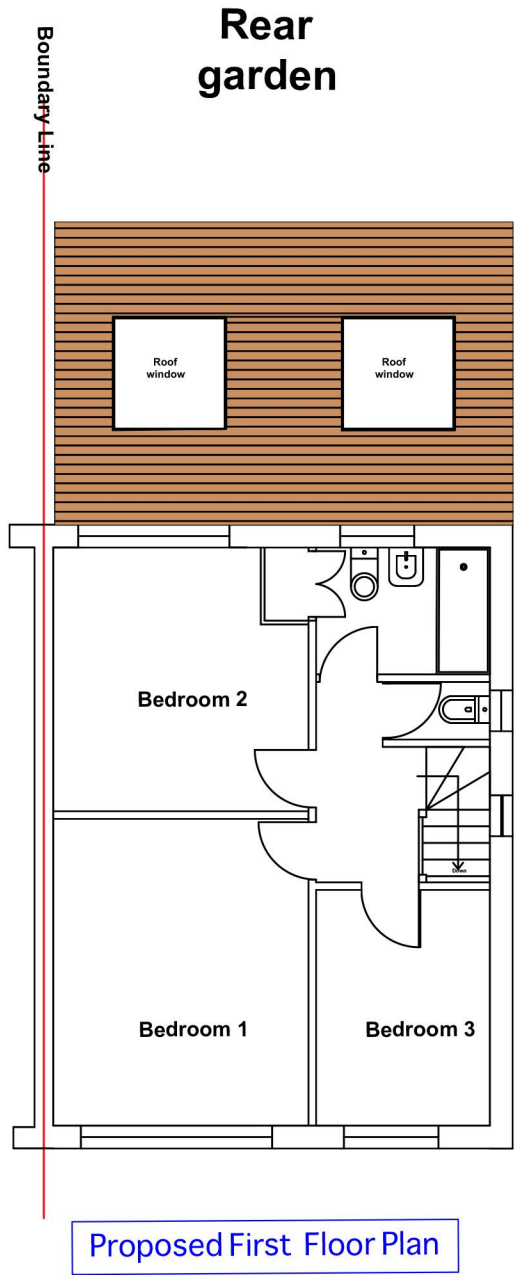

Legend

Blockwork with render

Roof tiles

Brickwork

Insulation

Blockwork

Internal stud wall


Existing Walls

Boundary Line

CBD Cupboard

FD30 Fire Door

2003.18 Measurement in Millimeters

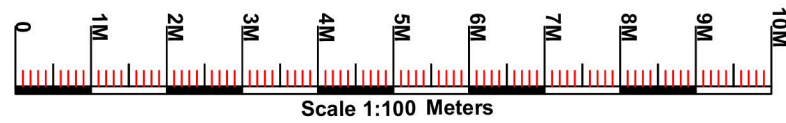

Building Regulations:

The proposed works are subject to Building Control approval

Party wall :

The proposed works are subject to Party Wall agreement

Direction:

Direction "Left" and "Right" used throughout these plans are always taken as if viewing property from the public road at front.

General Notes:

All rights are reserved by the owner. no part of this work covered by the copyright heron may be reproduced or used in any form or by any means - graphic, electronic or mechanical without permission from the owner.

All dimensions to be checked on site and any discrepancy to be notified to the supervising officer. Drawings to be read in conjunction with relevant drawings and specs.

Dimensions should not be relied on for the purpose of ordering materials or placing subcontract orders or the placement of orders with third parties. Third party suppliers to take their own measurements. Internal layouts are to be agreed on site between builder and owner/agent.

No dimensions to be scaled from the drawings for construction purposes unless otherwise indicated.