
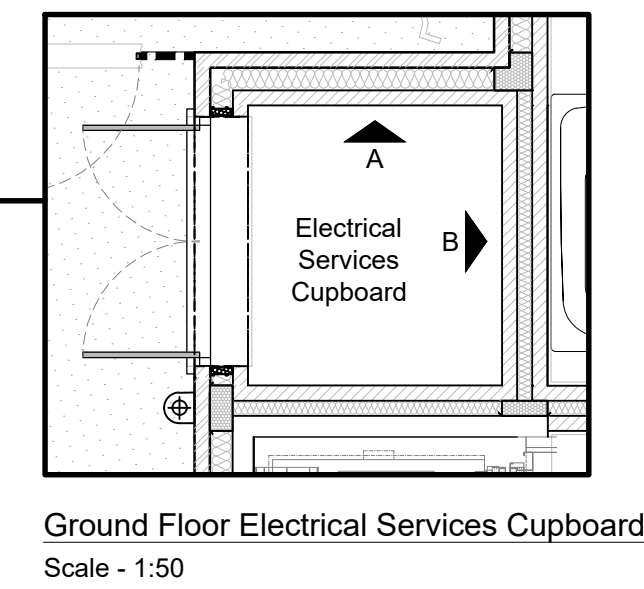
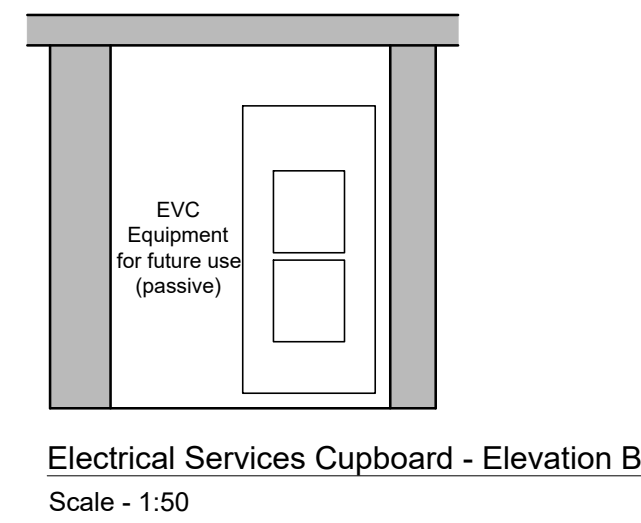


Ground Floor Site Plan
Scale - 1:200

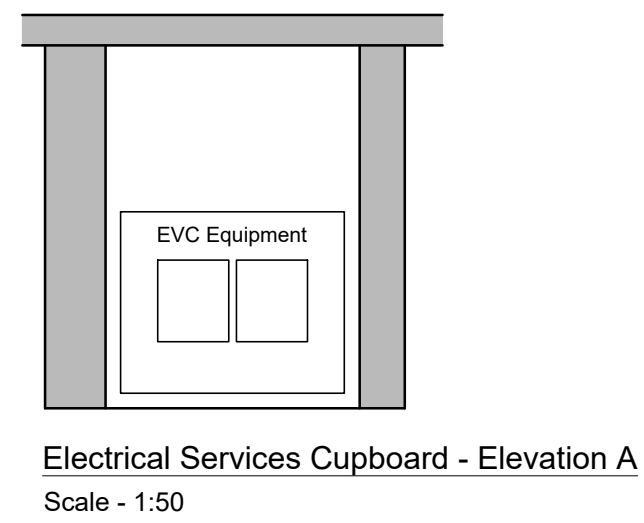

- Key**
- Active 7kW electric vehicle charging point
 - 1.1m high lighting bollard