




Ground Floor Site Plan  
Scale - 1:200

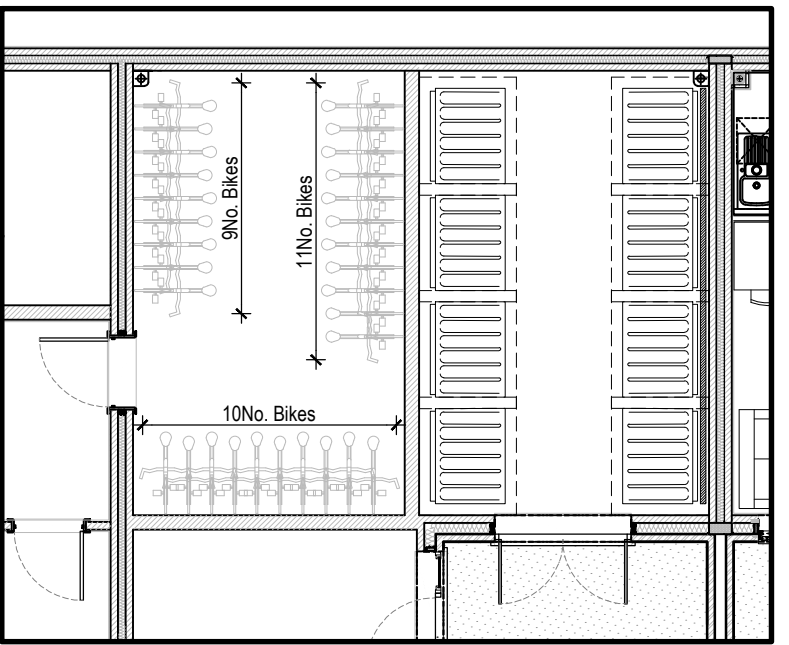

Block A Bike Store - 30 Bikes  
Block A Bin Store - 1100 Litre Eurobins, 8 number  
Scale - 1:100

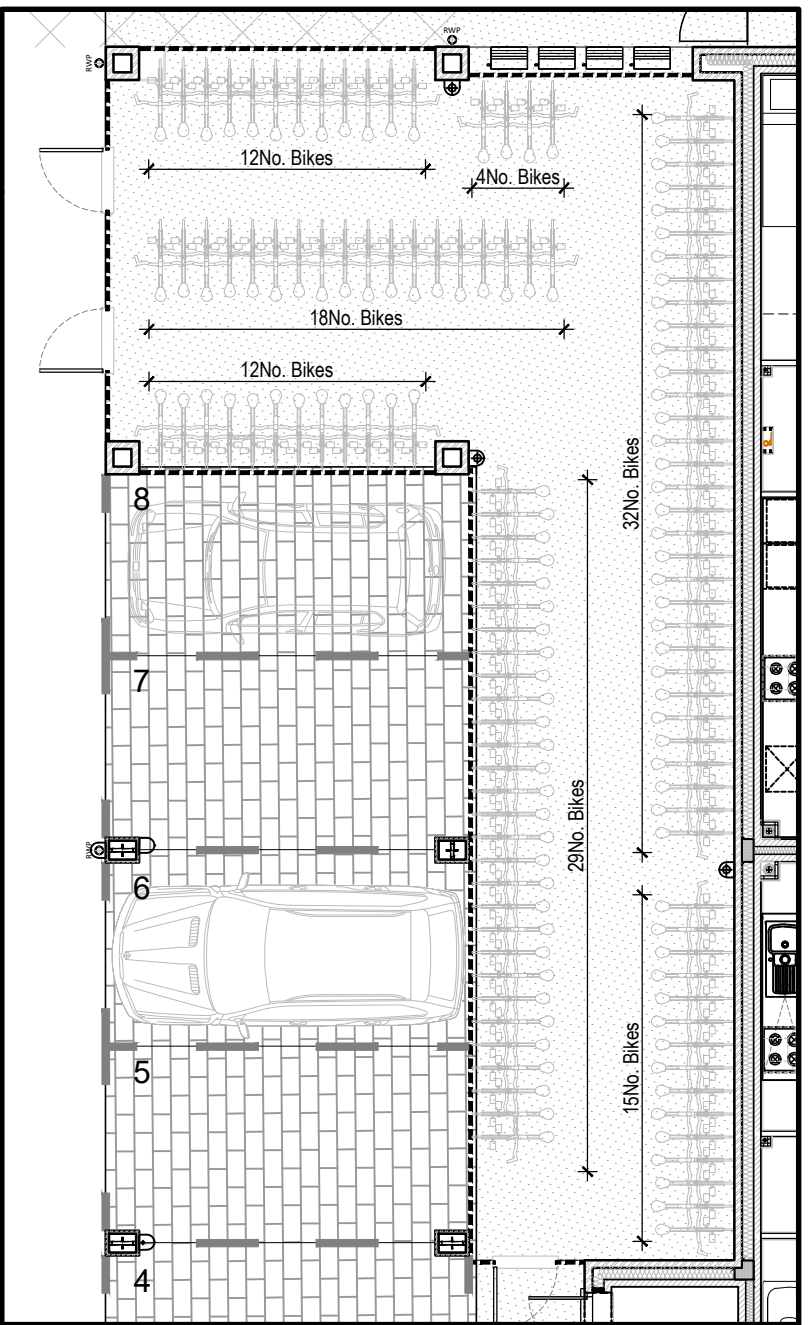

Block B Bike Store - 122 Bikes  
Scale - 1:100

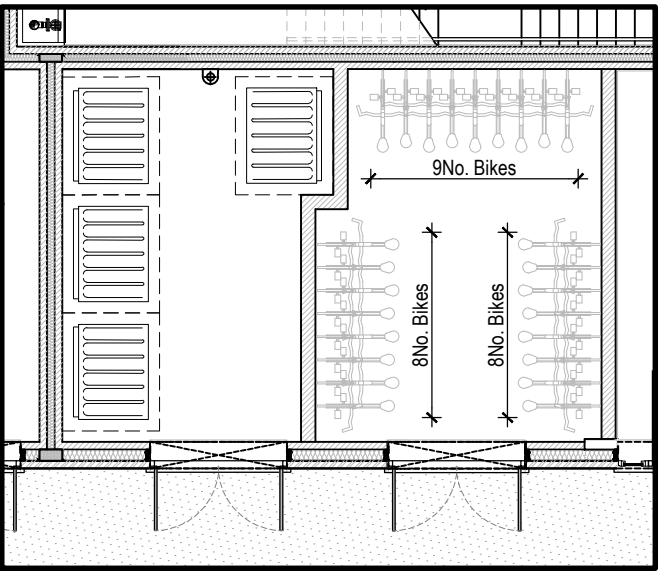

Block B Bike Store - 25 Bikes  
Block B Bin Store - 1100 Litre Eurobins, 4 number  
Scale - 1:100

BOI