



Privacy film factory
applied with film edge
covered by UPVC beading
to cover any shrinkage
and remove ability for film
to be peeled off

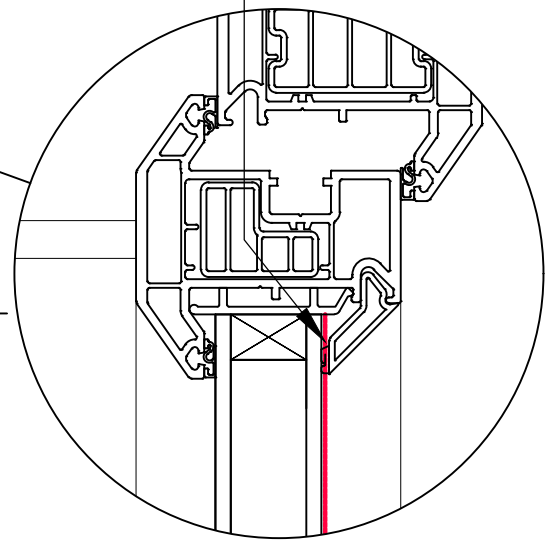

One-way privacy film
shown red applied to
inside of window

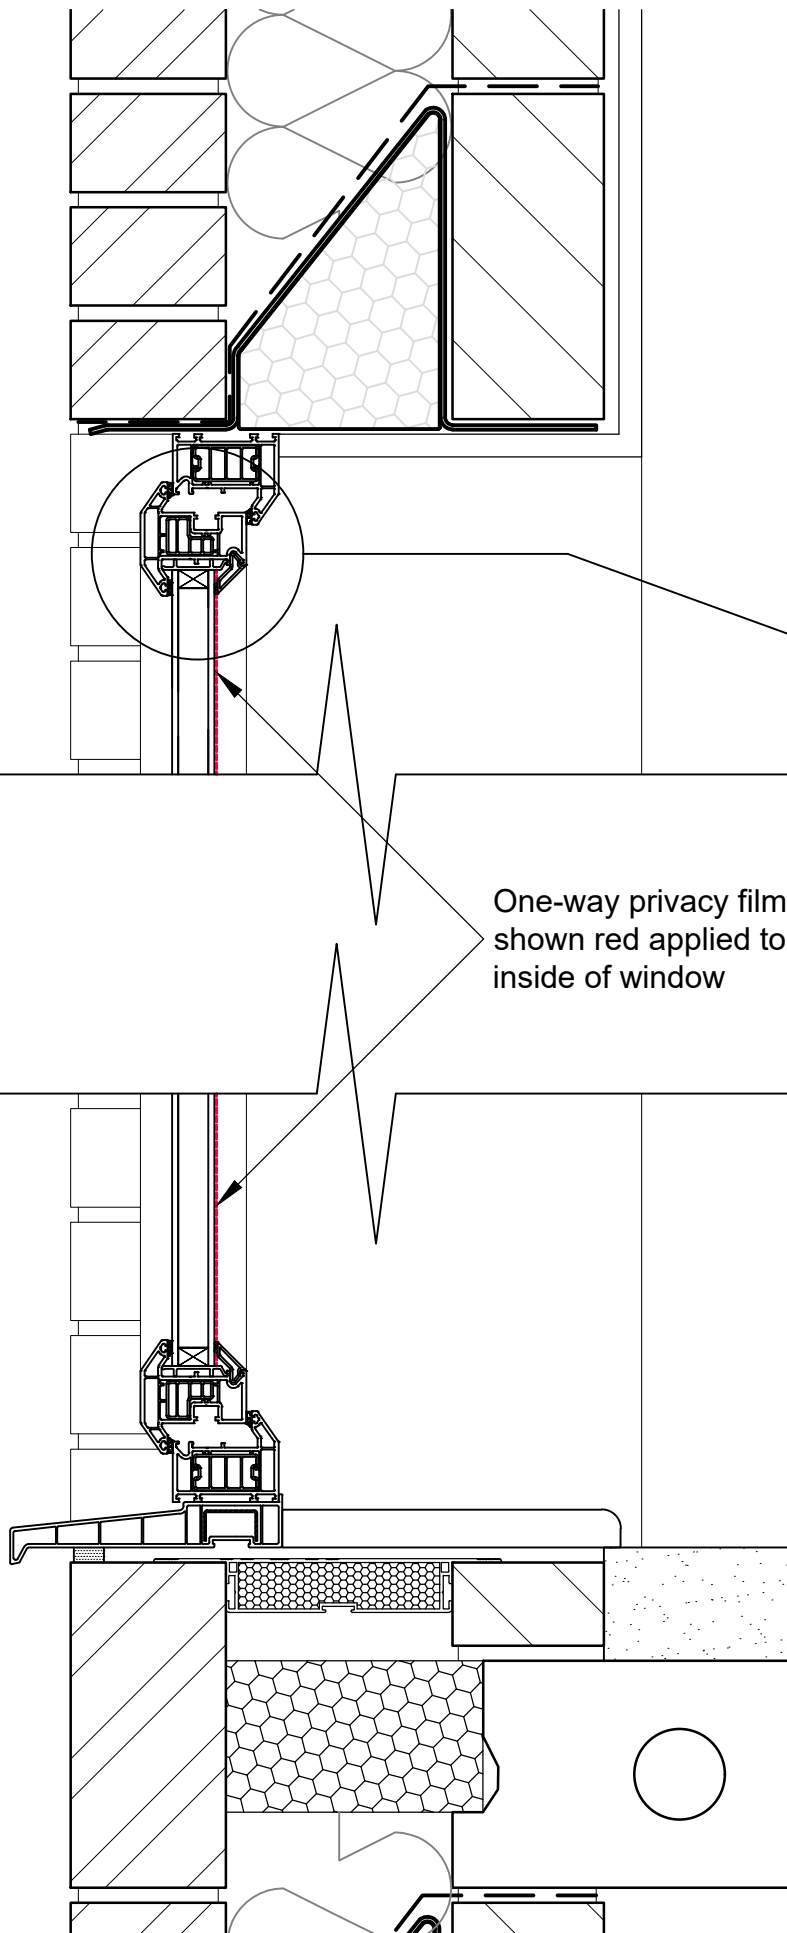

**Taylor
Wimpey**

Drg No:
20699-06

Rev:
-

Drawing Title:
Window Section

Site:
Bourne Court, Ruislip.

Scale: 1:5 & 1:2 @ A4 Date: 09/21
Drawn By: RL Checked By:

Taylor Wimpey UK Ltd

Gate House, Turnpike Road,
High Wycombe, Bucks HP12 3NR
Tel 01494 558323 Fax 01494 885663
www.taylorwimpey.com