


Approved tree pit details by Landscape Connection

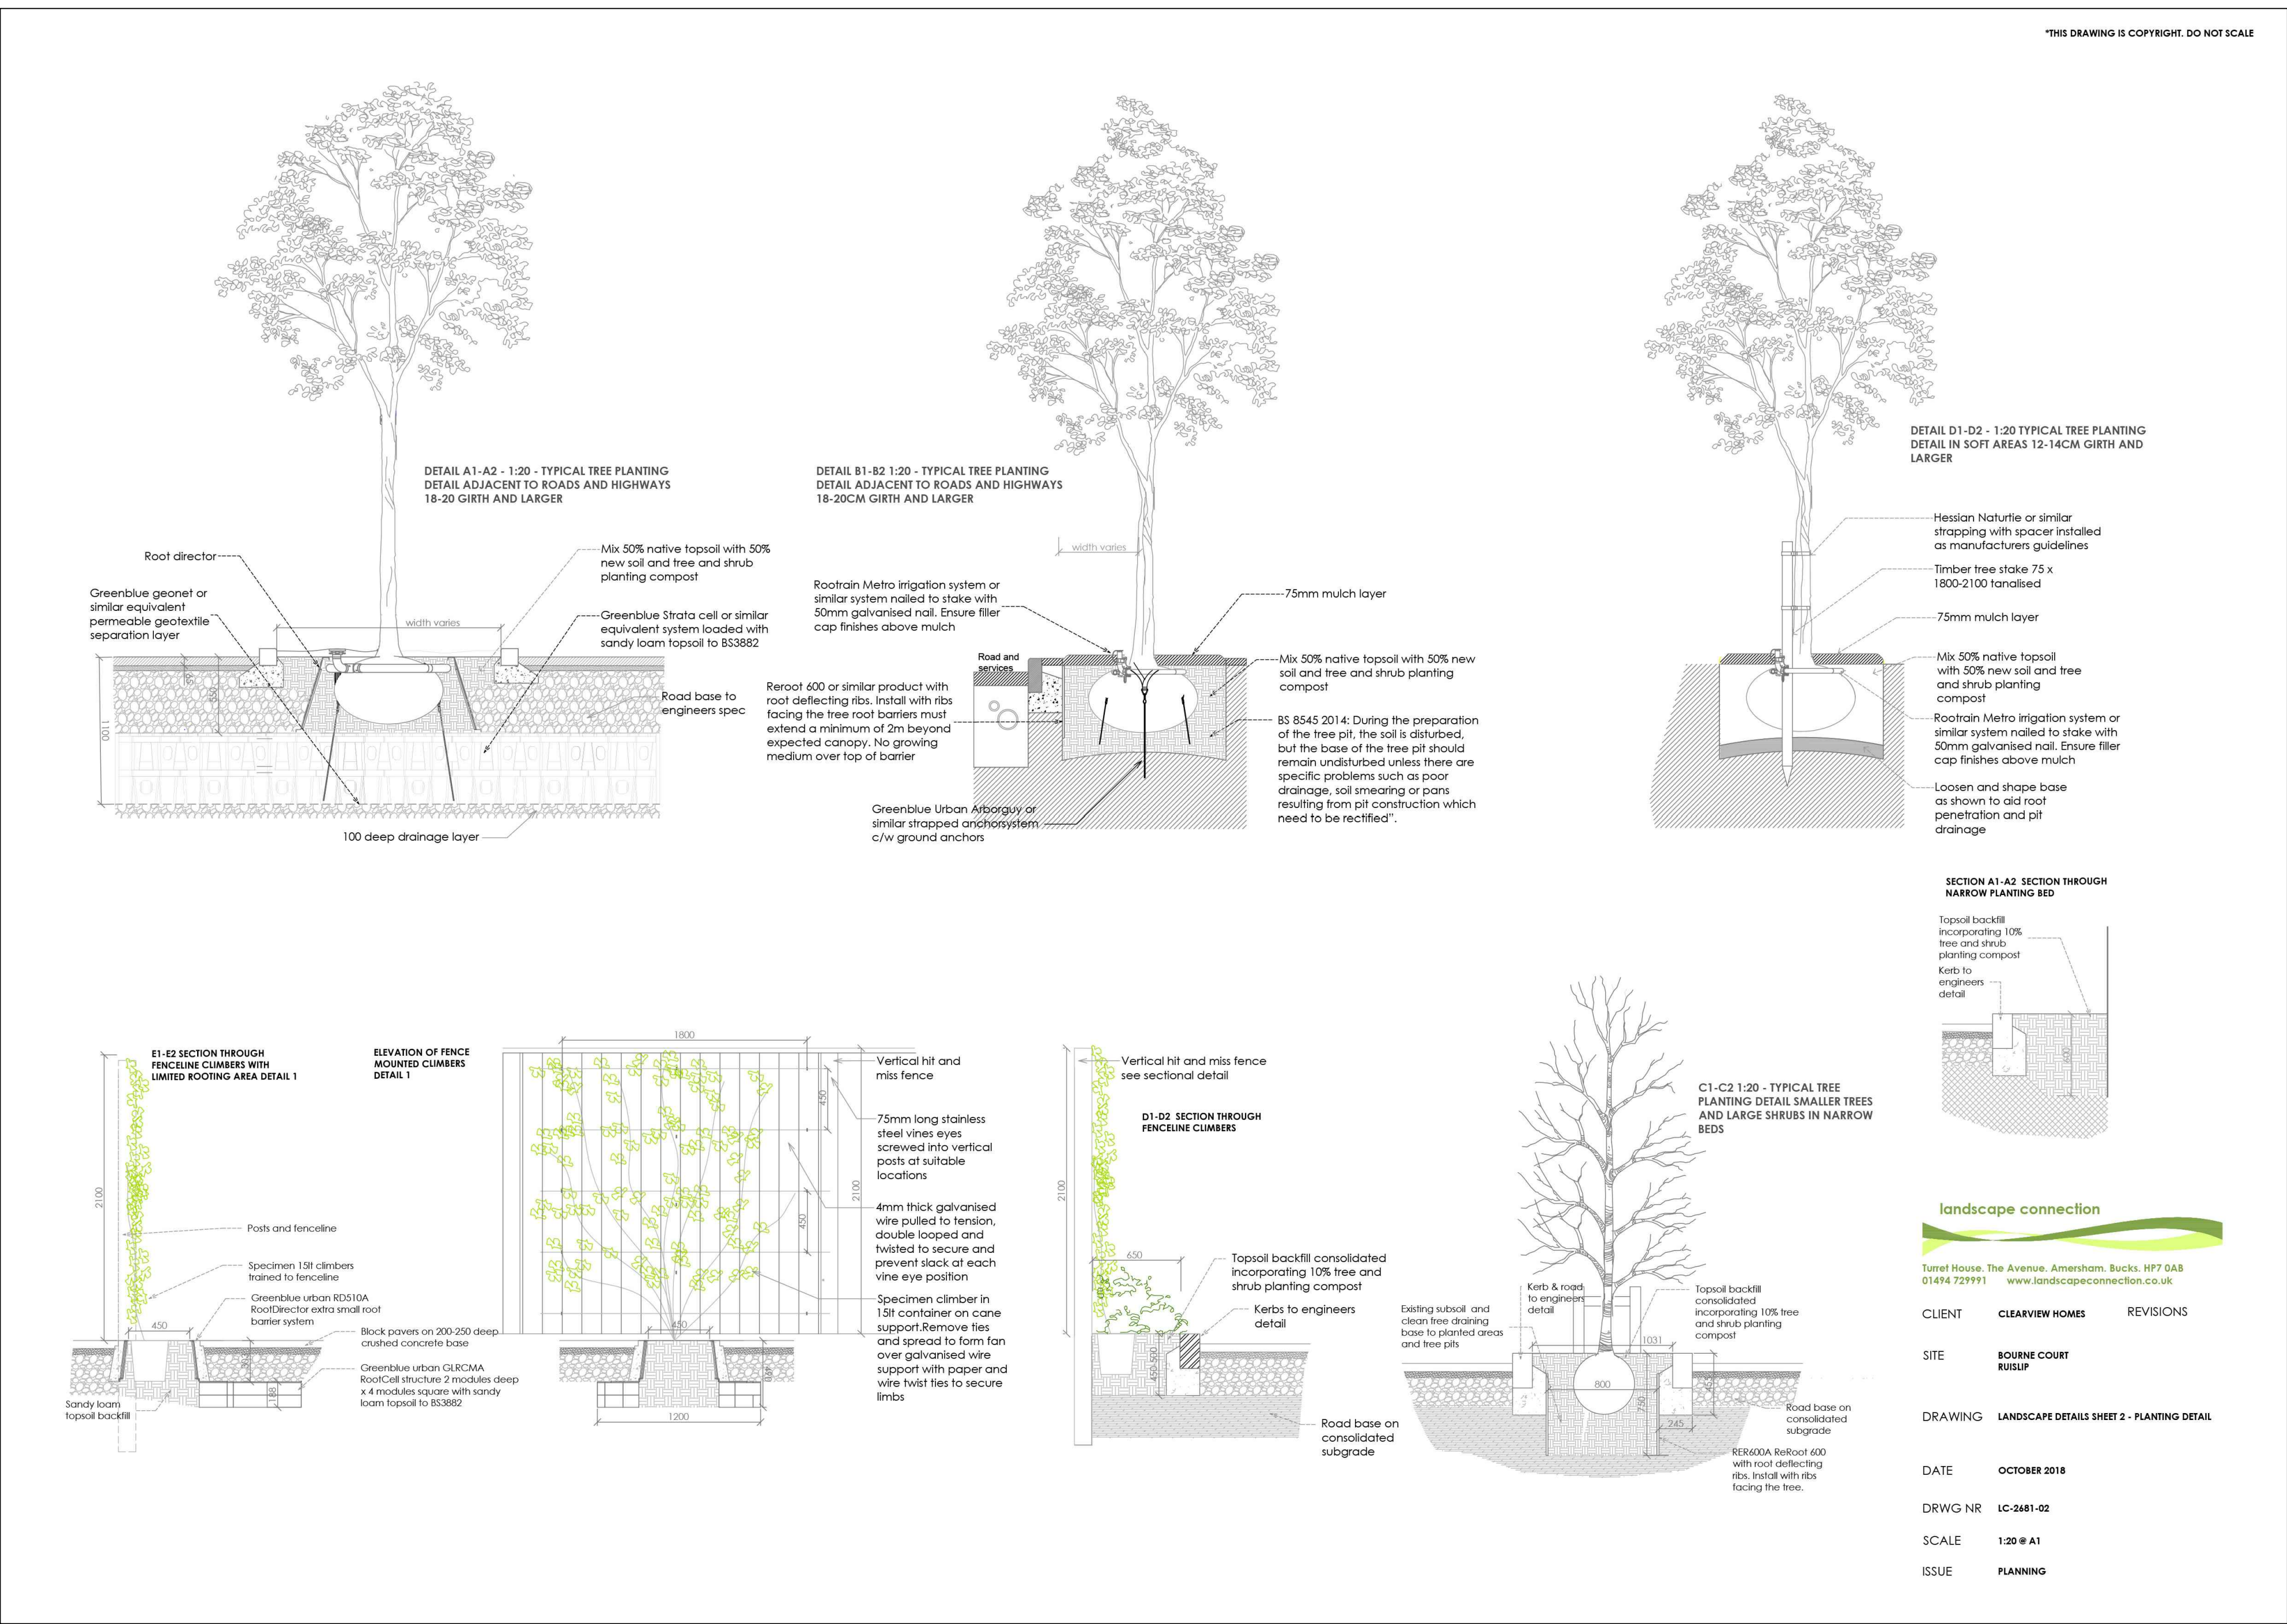

SPECIFICATION
All works generally, to comply with the written Soft Landscape Specification.

NOTES:
DO NOT SCALE FROM DRAWING
NOT FOR CONSTRUCTION, FOR PLANNING PURPOSES ONLY

For open space proposals and planting schedule and tree pit details refer to Sheet 2

- Legend**
- Existing trees to be retained and protected during construction
 - Proposed tree planting within hard landscape. See detail A1 A2 on sheet 2
 - Proposed tree planting within soft landscape. See detail B1 B2 on sheet 2
 - Proposed coniferous tree planting within soft landscape. See detail C1 C2 on sheet 2
 - Proposed specimen shrub planting to receive short angular staking on half standards with expandable tree ties.
 - Proposed climbing plants to be trained up adjacent wall/ fence with galvanised wires and hook set 250mm apart with support canes removed prior to planting
 - Proposed hedge planting to be planted in a double staggered row 300mm apart and at 500mm centres in each row. To be maintained at 1.2m height
 - Proposed shrub planting to receive 75mm bark mulch after planting operations
 - Proposed grass areas to receive good quality amenity grass turves laid in line with good horticultural practices
 - Proposed benches to be Broxap Ingleby fixed bench seat - 2040x480x440 Bin to be Okehampton redwood litter bin
 - Proposed bonded rubber mulch in green as supplied by Play Bark or similar

			
			
	07.06.21	Client comments	HCS
	02.06.21	Client comments	HCS
	26.05.21	Layout changes and comments	HCS
Rev	Date	Details	Drawn


Detail 01 Open Space

- Play Equipment**
- Pony Seesaw - M19001-01P
Providing social, rocking and imaginative play experiences
2+ years
 - Toddler Spika - M1910-3517P
Providing climbing and risk taking play experiences
2+ years
 - Sunflower - M95172-30P
Providing swinging & risk taking play experiences
2+ years

All equipment supplied from Kompan
All activity zones around play equipment to have bonded rubber mulch in green- as supplied by Play Bark

All equipment, surfacing and structures to be installed in line with BS EN1176 and BS EN1177 and the receive a post installation RoSPA inspection prior to opening of facility.

Entrance to have signage outlining no dogs allowed, the use of the facility, management responsibility and emergency contact details.
Play equipment to be installed in line with suppliers recommendations. As supplied by (or similar):
Kompan
21 Roebuck Way
Knowhill
Milton Keynes
MK5 8HL

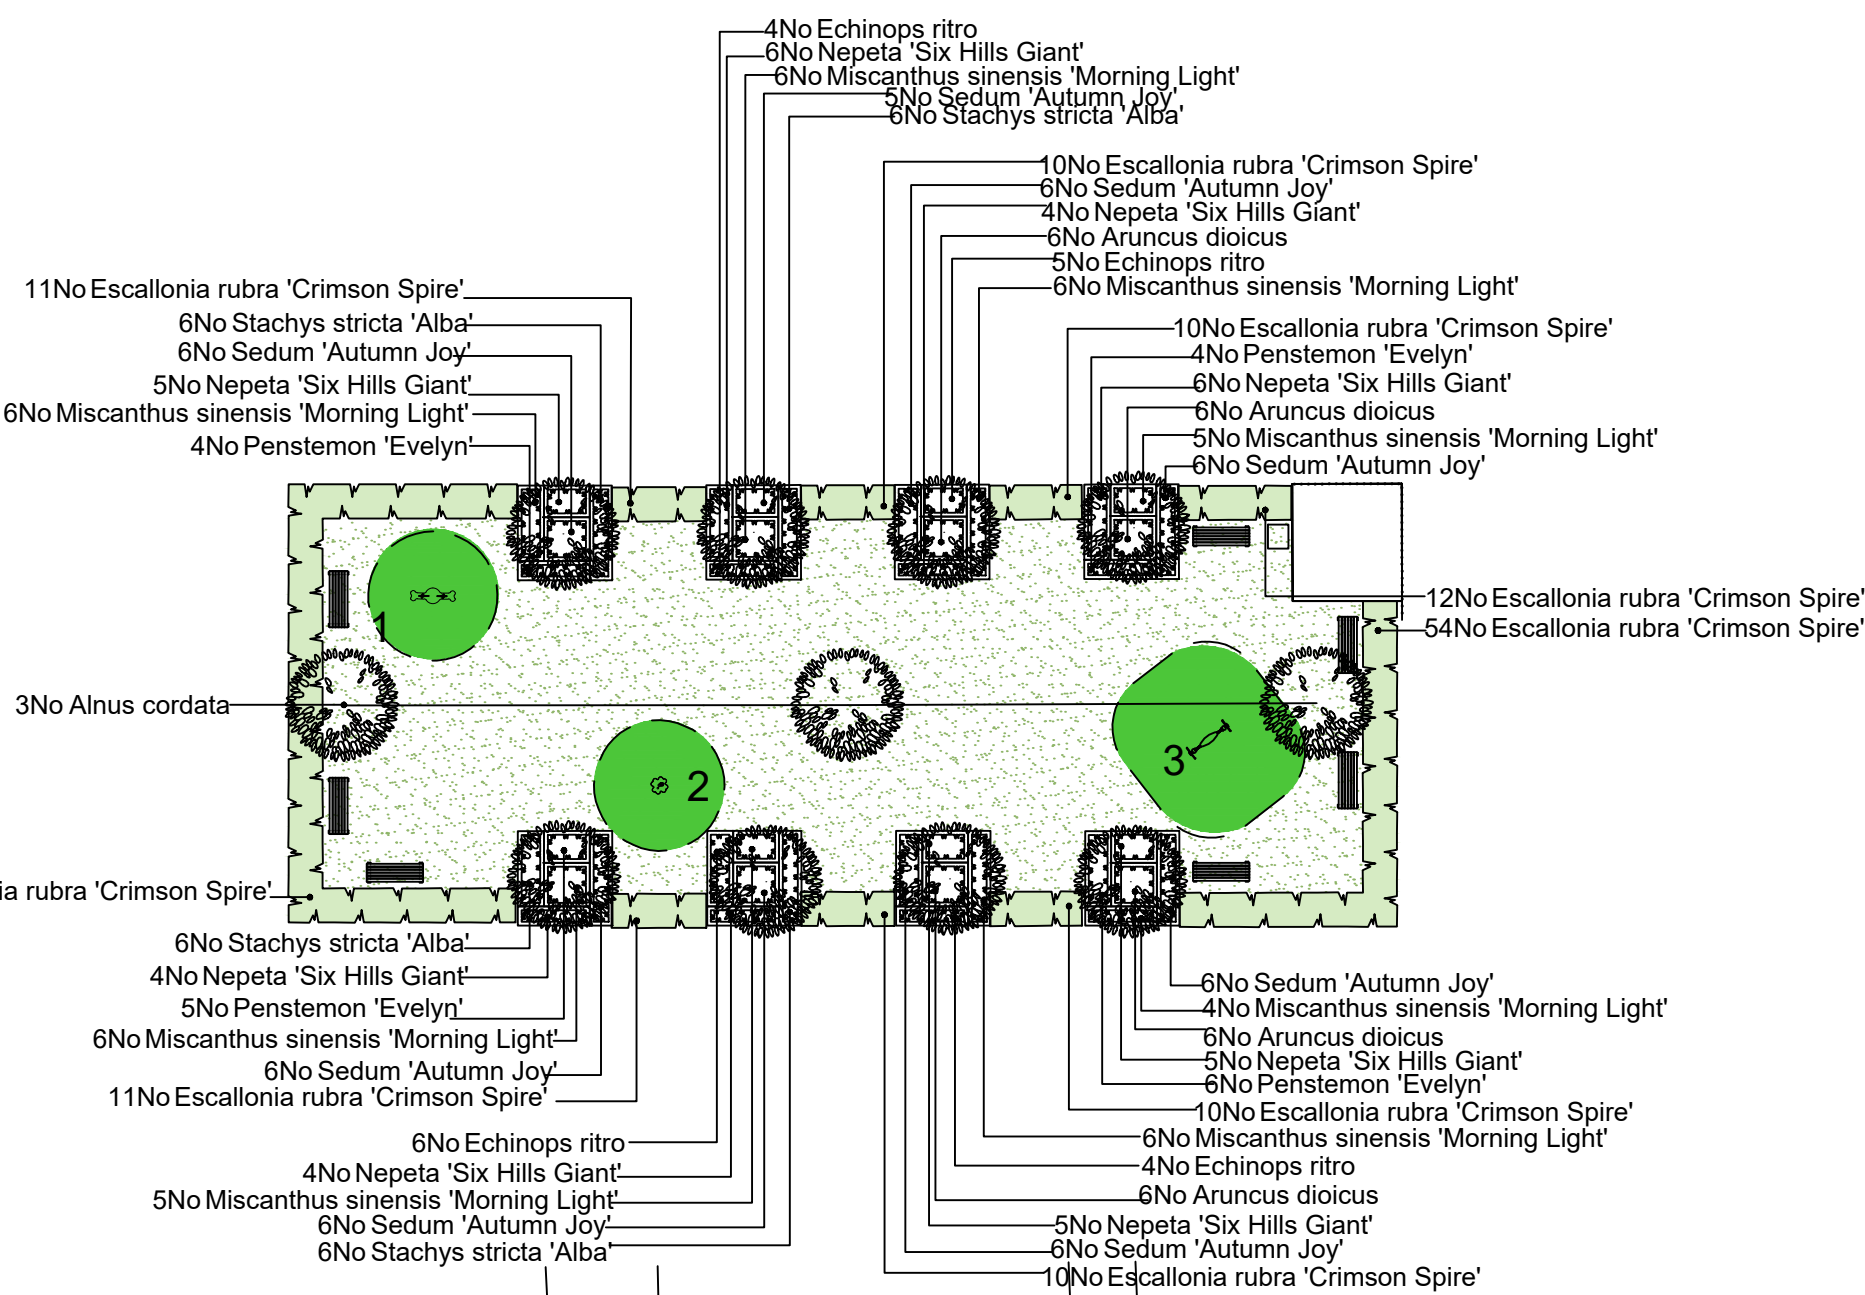

Planting Schedule - open space						
Tree						
Species Name	Girth	Height	Density	Specification		No
Alnus cordata	120-24cm	450-625cm	Counted	Semi-Mature 'Clear Stem min. 200'	RB3	1
Shrub						
Species Name	Height	Pot Size	Specification	Density		No
Escallonia rubra 'Crimson Spire'	40-60cm	12"	C	Planted and maintained as a hedge	5.4tr Double Staggered at 0.3m offset	12
Herbaceous						
Species Name	Height	Pot Size	Specification	Density	No	
Aruncus dioicus	6-7.5'	12"	C	4m ²	24	
Echinops ritro	6'	12"	C	4m ²	19	
Nepeta 'Six Hills Giant'	6'	12"	C	4m ²	19	
Penstemon 'Evelyn'	6'	12"	C	4m ²	19	
Sedum 'Autumn Joy'	6'	12"	C	4m ²	19	
Stachys stricta 'Alba'	6'	12"	C	4m ²	24	
Grasses						
Species Name	Height	Pot Size	Specification	Density	No	
Miscanthus sinensis 'Morning Light'	6-7.5'	Full Pot	4m ²	44	1	



HEAD OFFICE
Rodbourn Rail Business Centre, Grange Lane,
Malmesbury, SN16 0ES
Tel: 01666 825646

4 & 5 The Old Mill, Fry's Yard, Bridge Street,
Codrington, GU7 1HP
Tel: 01485 425714

Suite 6, Crescent House, Yonge Close,
Eastleigh, SO50 9SX
Tel: 02382 026300

email: mail@acdenv.co.uk
www.acdenvironmental.co.uk

Taylor Wimpey

scheme: Bourne Court,
South Ruislip
client: Taylor Wimpey West London
drawing: Landscape Proposals
date: Dec 2020
scale: 1:200@A1
drawing no: TWWL23097 11C Sheet 2 of 2
drawn: ALK checked: JS

Copyright of ACD Environmental Ltd. All rights described in Chapter IV of the Copyright, Designs and Patents Act 1988 have been generally asserted. 2011. Copyright of this plan remains with ACD until all fees have been paid in full.