


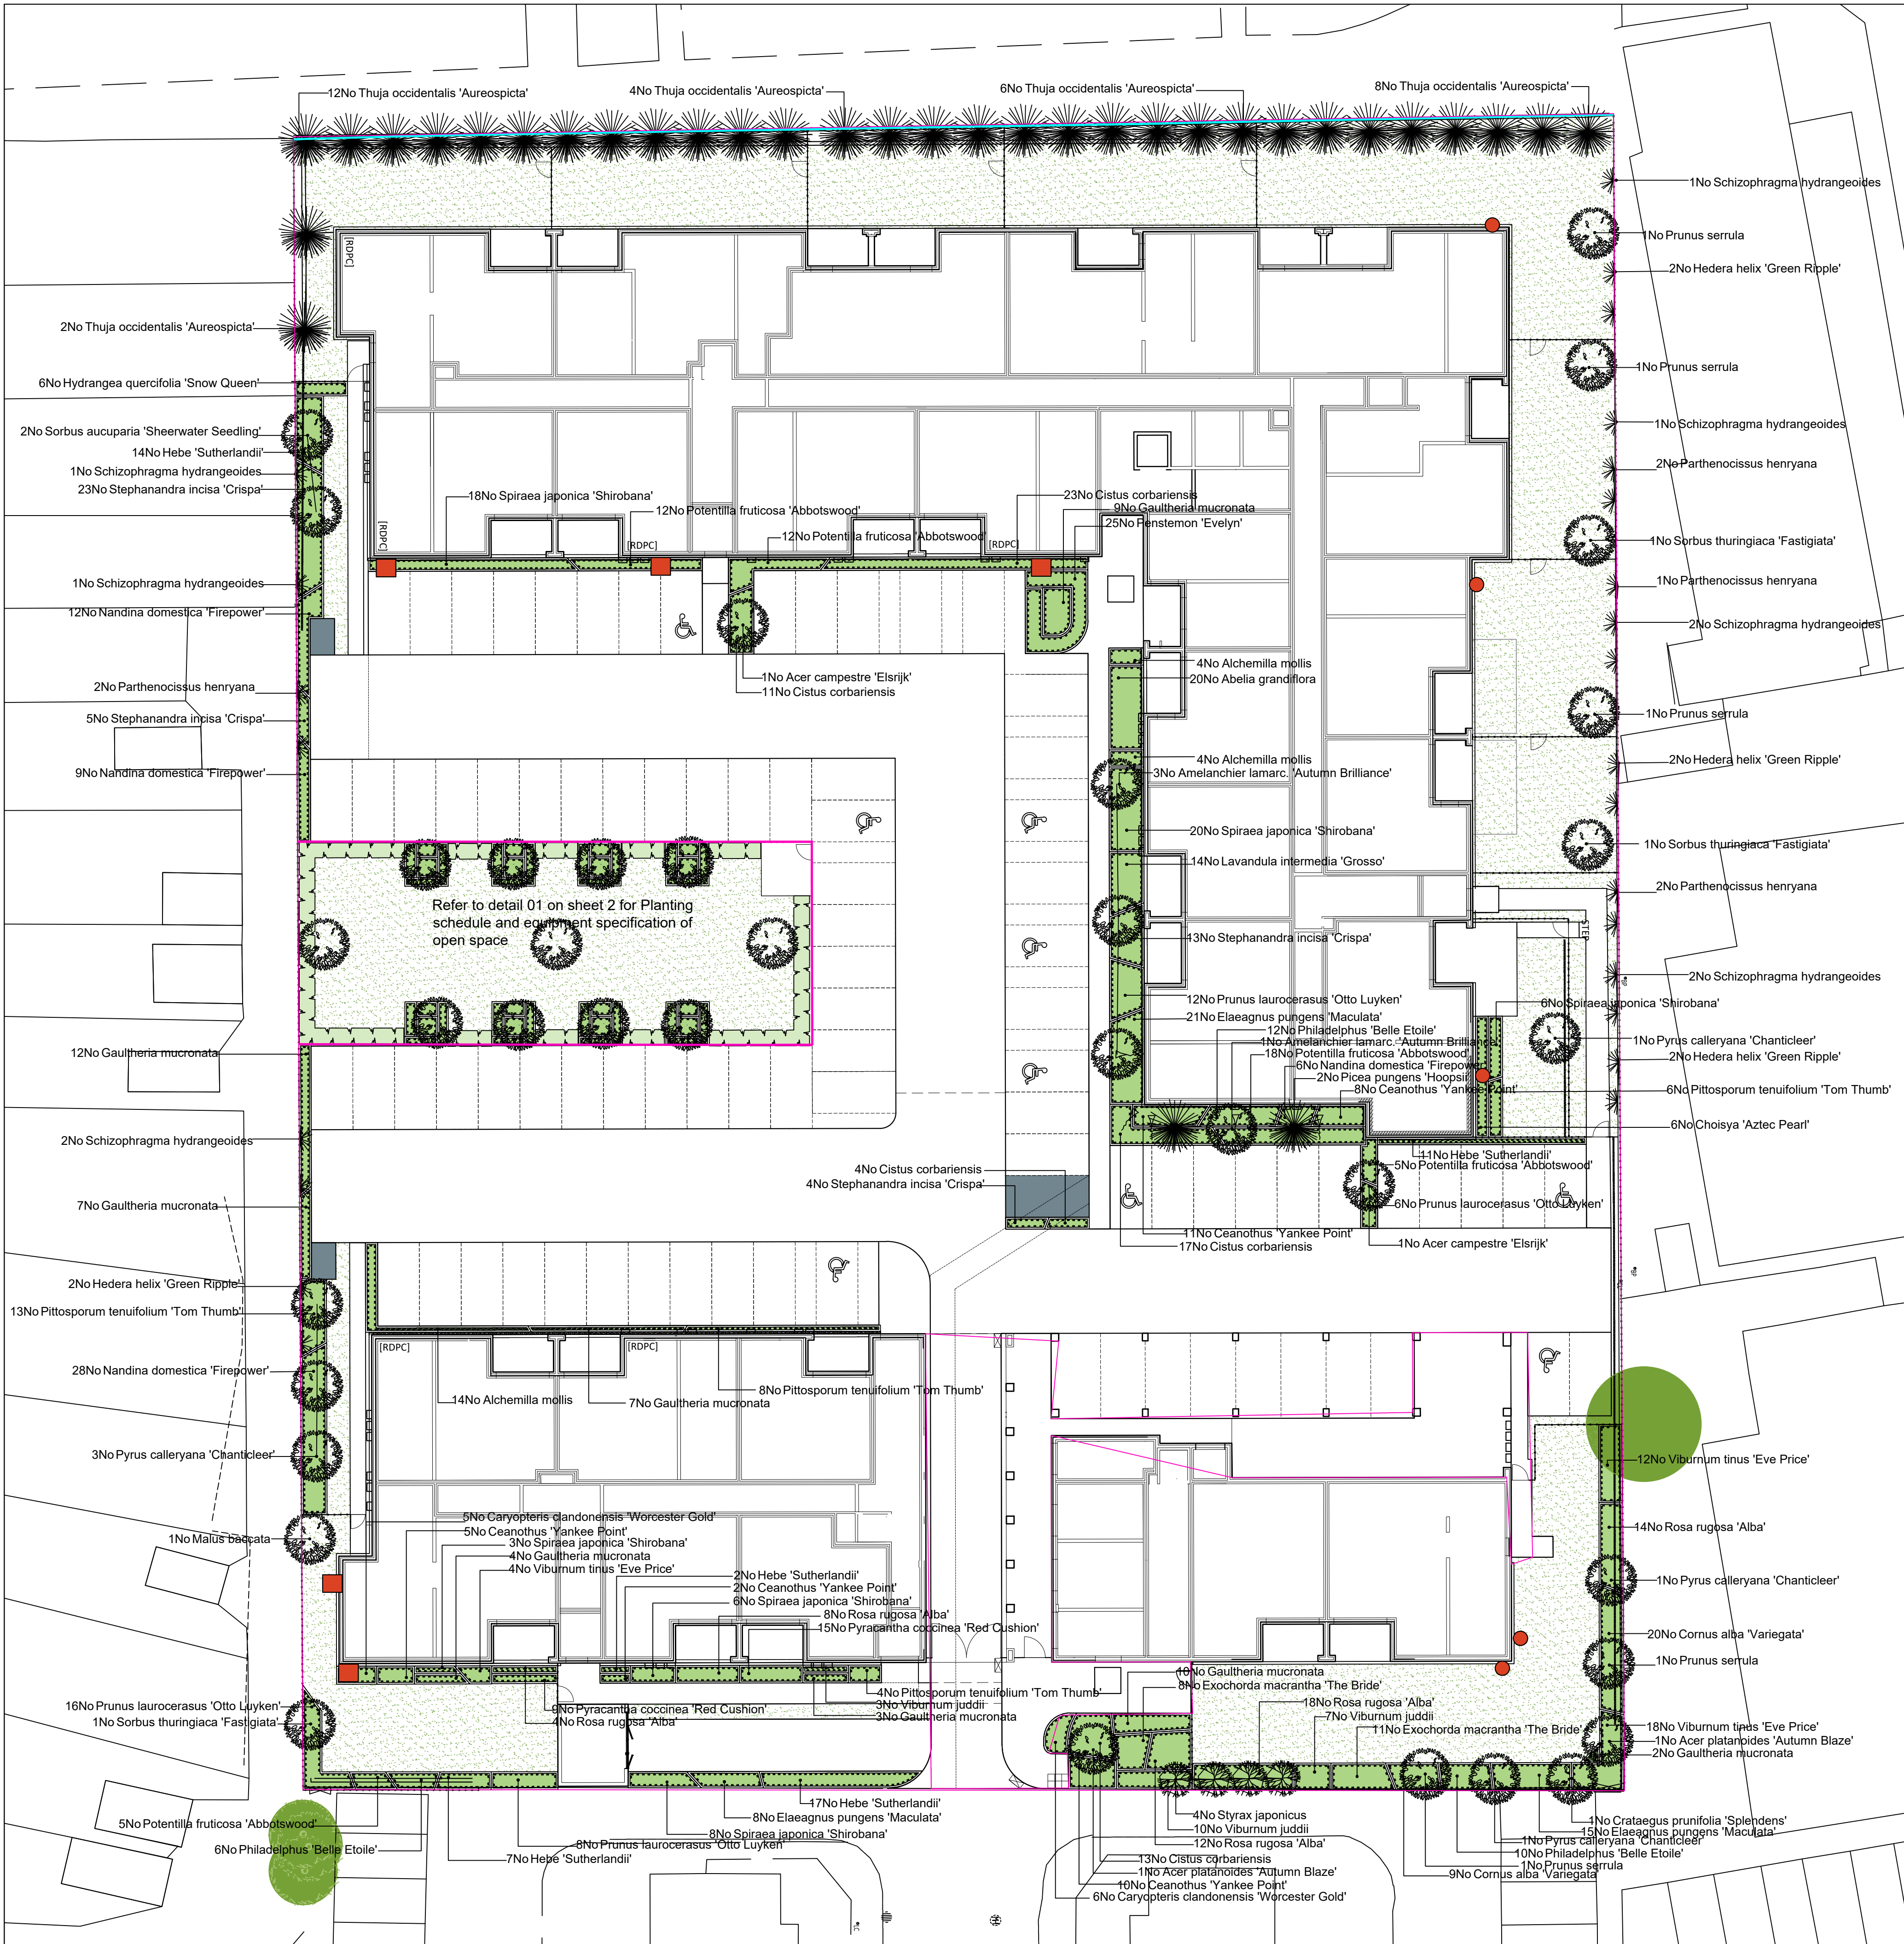

Ecological Enhancements

Approximate position of bird box, to be RSPB Classic Nestbox x 5
Product Code: R401639 or similar -
Bird boxes should be located on a north or easterly elevation and sited away from windows, and doors.
To be 2-4m above the ground.

Approximate position of bat box, RSPB single chamber bat box x 5
Product Code: R408786
The bat boxes should be located 3-6m above the ground. It is imperative that there is a clear flight path into the box, and should be south facing away from security lights

Trees beneficial to wildlife:
Malus baccata - supports insects for bat foraging and attracts small birds
Sorbus - attracts, bees, butterflies and small birds
Crataegus - great for foraging small birds and bees

Shrubs beneficial to wildlife:
Majority of the shrub planting have nectar rich flowers attracting bees, butterflies, insects and moths; with the insects and moths being beneficial to the bats. Some planting attracts small birds throughout the seasons.
List of the shrubs that benefit in this way:

Abelia grandifolia
Caryopteris
Ceanothus
Choisya
Cistus
Cornus
Elaeagnus
Gaultheria
Hebe
Lavandula
Philadelphus
Potentilla
Prunus laurocerasus
Rosa
Spiraea
Viburnum
Penstemon

Planting Schedule

Trees	Species Name	Girth	Height	Density	Specification	No.		
	Malus baccata	14-16cm	4.0-4.9m	Counted	Extra Heavy Standard	Clear Stem 175-200	RB1	1
	Sorbus thuringiaca 'Fastigiata'	14-16cm	4.0-4.9m	Counted	Extra Heavy Standard	Clear Stem 175-200	RB1	1
	Syrax japonicus	12-14cm	300-350cm	Counted	Specimen Shrub			4
	Amelanchier lamarc. 'Autumn Brilliance'	12-14cm	300-350cm	Counted	Heavy Standard	Clear Stem 150-175	RB	4
	Prunus serrula	14-16cm	400-450cm	Counted	Extra Heavy Standard	Clear Stem 175-200	RB5	6
	Sorbus thuringiaca 'Fastigiata'	14-16cm	400-450cm	Counted	Extra Heavy Standard	Clear Stem 175-200	RB2	2
	Sorbus aucuparia 'Sheerwater Seedling'	14-16cm	400-450cm	Counted	Extra Heavy Standard	Clear Stem 175-200	RB2	2
	Acer platanoides 'Autumn Blaze'	20-25cm	425-600cm	Counted	Semi-Mature	Clear Stem min. 200	RB	2
	Prunus calleryana 'Chanticleer'	18-20cm	450-500cm	Counted	Semi-Mature	Clear Stem min. 200	RB	6
	Acer campestre 'Elsrijk'	18-20cm	450-500cm	Counted	Semi-Mature	Clear Stem min. 200	RB	2
	Crataegus prunifolia 'Splendens'	16-18cm	450-500cm	Counted	Extra Heavy Standard	Clear Stem 175-200	RB1	1

Conifers	Species Name	Height	Pot Size	Specification	Density	No.
	Picea pungens 'Hoopsii'	200-250cm	RB		Counted	2
	Thuja occidentalis 'Aureospicata'	300-350cm	RB		Counted	32

Shrubs	Species Name	Height	Pot Size	Specification	Density	No.		
	Abelia grandiflora	30-40cm	3L	C	2/m²	20		
	Caryopteris glandonensis 'Worcester Gold'	30-40cm	3L	C	2/m²	11		
	Ceanothus 'Yankee Point'	30-40cm	3L	C	2/m²	36		
	Choisya 'Aztec Pearl'	40-60cm	10L	C	1/m²	6		
	Cistus corbariensis	30-40cm	3L	C	2/m²	38		
	Cornus alba 'Variegata'	40-60cm	10L	C	2/m²	29		
	Elaeagnus pungens 'Maculata'	40-60cm	5L	C	2/m²	44		
	Exochorda macrantha 'The Bride'	40-60cm	10L	C	2/m²	19		
	Gaultheria mucronata	30-40cm	3L	C	2/m²	54		
	Hebe 'Sutherlandii'	30-40cm	3L	C	2/m²	51		
	Hydrangea quercifolia 'Snow Queen'	40-60cm	10L	C	2/m²	6		
	Lavandula intermedia 'Grosso'	40-60cm	3L	C	2/m²	14		
	Nandina domestica 'Firepower'	30-40cm	3L	C	2/m²	55		
	Philadelphus 'Belle Etoile'	40-60cm	5L	C	2/m²	28		
	Pittosporum tenuifolium 'Tom Thumb'	30-40cm	3L	C	2/m²	31		
	Potentilla fruticosa 'Abbotswood'	30-40cm	3L	C	2/m²	52		
	Prunus laurocerasus 'Otto Luyken'	30-40cm	3L	C	2/m²	42		
	Pyraeantha coccinea 'Red Cushion'	60-80cm	15L	Bushy	11 brks	C	4	24
	Rosa rugosa 'Alba'	30-40cm	5L	C	2/m²	56		
	Spiraea japonica 'Shirobana'	30-40cm	3L	C	2/m²	61		
	Stephanandra incisa 'Crispa'	30-40cm	3L	C	2/m²	45		
	Viburnum juddii	40-60cm	10L	C	2/m²	20		
	Viburnum tinus 'Eve Price'	40-60cm	10L	C	2/m²	34		

Climbers	Species Name	Height	Pot Size	Specification	Density	No.	
	Hedera helix 'Green Ripple'	150-200cm	10L	Framed	Counted	8	
	Parthenocissus henryana	150-200cm	10L	Several Shoots	Framed	Counted	7
	Schizophragma hydrangeoides	150-200cm	10L	Several Shoots	Framed	Counted	10

Herbaceous	Species Name	Height	Pot Size	Specification	Density	No.
	Alchemilla mollis	2L	C	2/m²	22	2
	Penstemon 'Evelyn'	2L	C	2/m²	25	2

Legend

- Existing trees to be retained and protected during construction
- Proposed tree planting within hard landscape. See detail A1 A2 on sheet 2
- Proposed tree planting within soft landscape. See detail B1 B2 on sheet 2
- Proposed coniferous tree planting within soft landscape. See detail C1 C2 on sheet 2
- Proposed specimen shrub planting to receive short angular staking on half standards with expandable tree ties
- Proposed climbing plants to be trained up adjacent wall/ fence with galvanised wires and hook set 250mm apart with support canes removed prior to planting
- Proposed hedge planting to be planted in a double staggered row 300mm apart and at 500mm centres in each row. To be maintained at 1.2m height
- Proposed shrub planting to receive 75mm bark mulch after planting operations
- Proposed grass areas to receive good quality amenity grass turves laid in line with good horticultural practices
- Proposed benches to be Broxap Ingleby fixed bench seat - 2040x480x440
Bin to be Okehampton redwood litter bin
- Proposed bonded rubber mulch in green as supplied by Play Bark or similar

SPECIFICATION
All works generally, to comply with the written Soft Landscape Specification.

NOTES:
DO NOT SCALE FROM DRAWING
NOT FOR CONSTRUCTION, FOR PLANNING PURPOSES ONLY

For open space proposals and planting schedule and tree pit details refer to Sheet 2

Rev **Date** **Details** **Drawn**

E	28.07.21	LPA comments	ALK
D	21.06.21	Client comments	HCS
C	07.06.21	Client comments	HCS
B	02.06.21	Client comments	HCS
A	26.05.21	Layout changes and comments	HCS

ACD ENVIRONMENTAL

HEAD OFFICE
Rodbourne Rail Business Centre, Grange Lane,
Malmesbury, SN16 0ES
Tel: 01666 825646

4 & 5 The Old Mill, Fry's Yard, Bridge Street,
Codrington, GU7 1HP
Tel: 01483 425714

Suite 6, Crescent House, Yonge Close,
Eastleigh, SO50 9SX
Tel: 02382 026300

email: mail@acdenv.co.uk
www.acdenv.co.uk

Taylor Wimpey

scheme: Bourne Court,
South Ruislip
client: Taylor Wimpey West London
drawing: Landscape Proposals
date: Dec 2020
scale: 1:200@A1
drawing no: TWWL23097 11E Sheet 1 of 2
drawn: ALK checked: JS

Copyright of ACD Environmental Ltd. All rights described in Chapter IV of the Copyright, Designs and Patents Act 1988 have been generally asserted. 2011. Copyright of this plan remains with ACD until all fees have been paid in full.