


Approved tree pit details by Landscape Connection

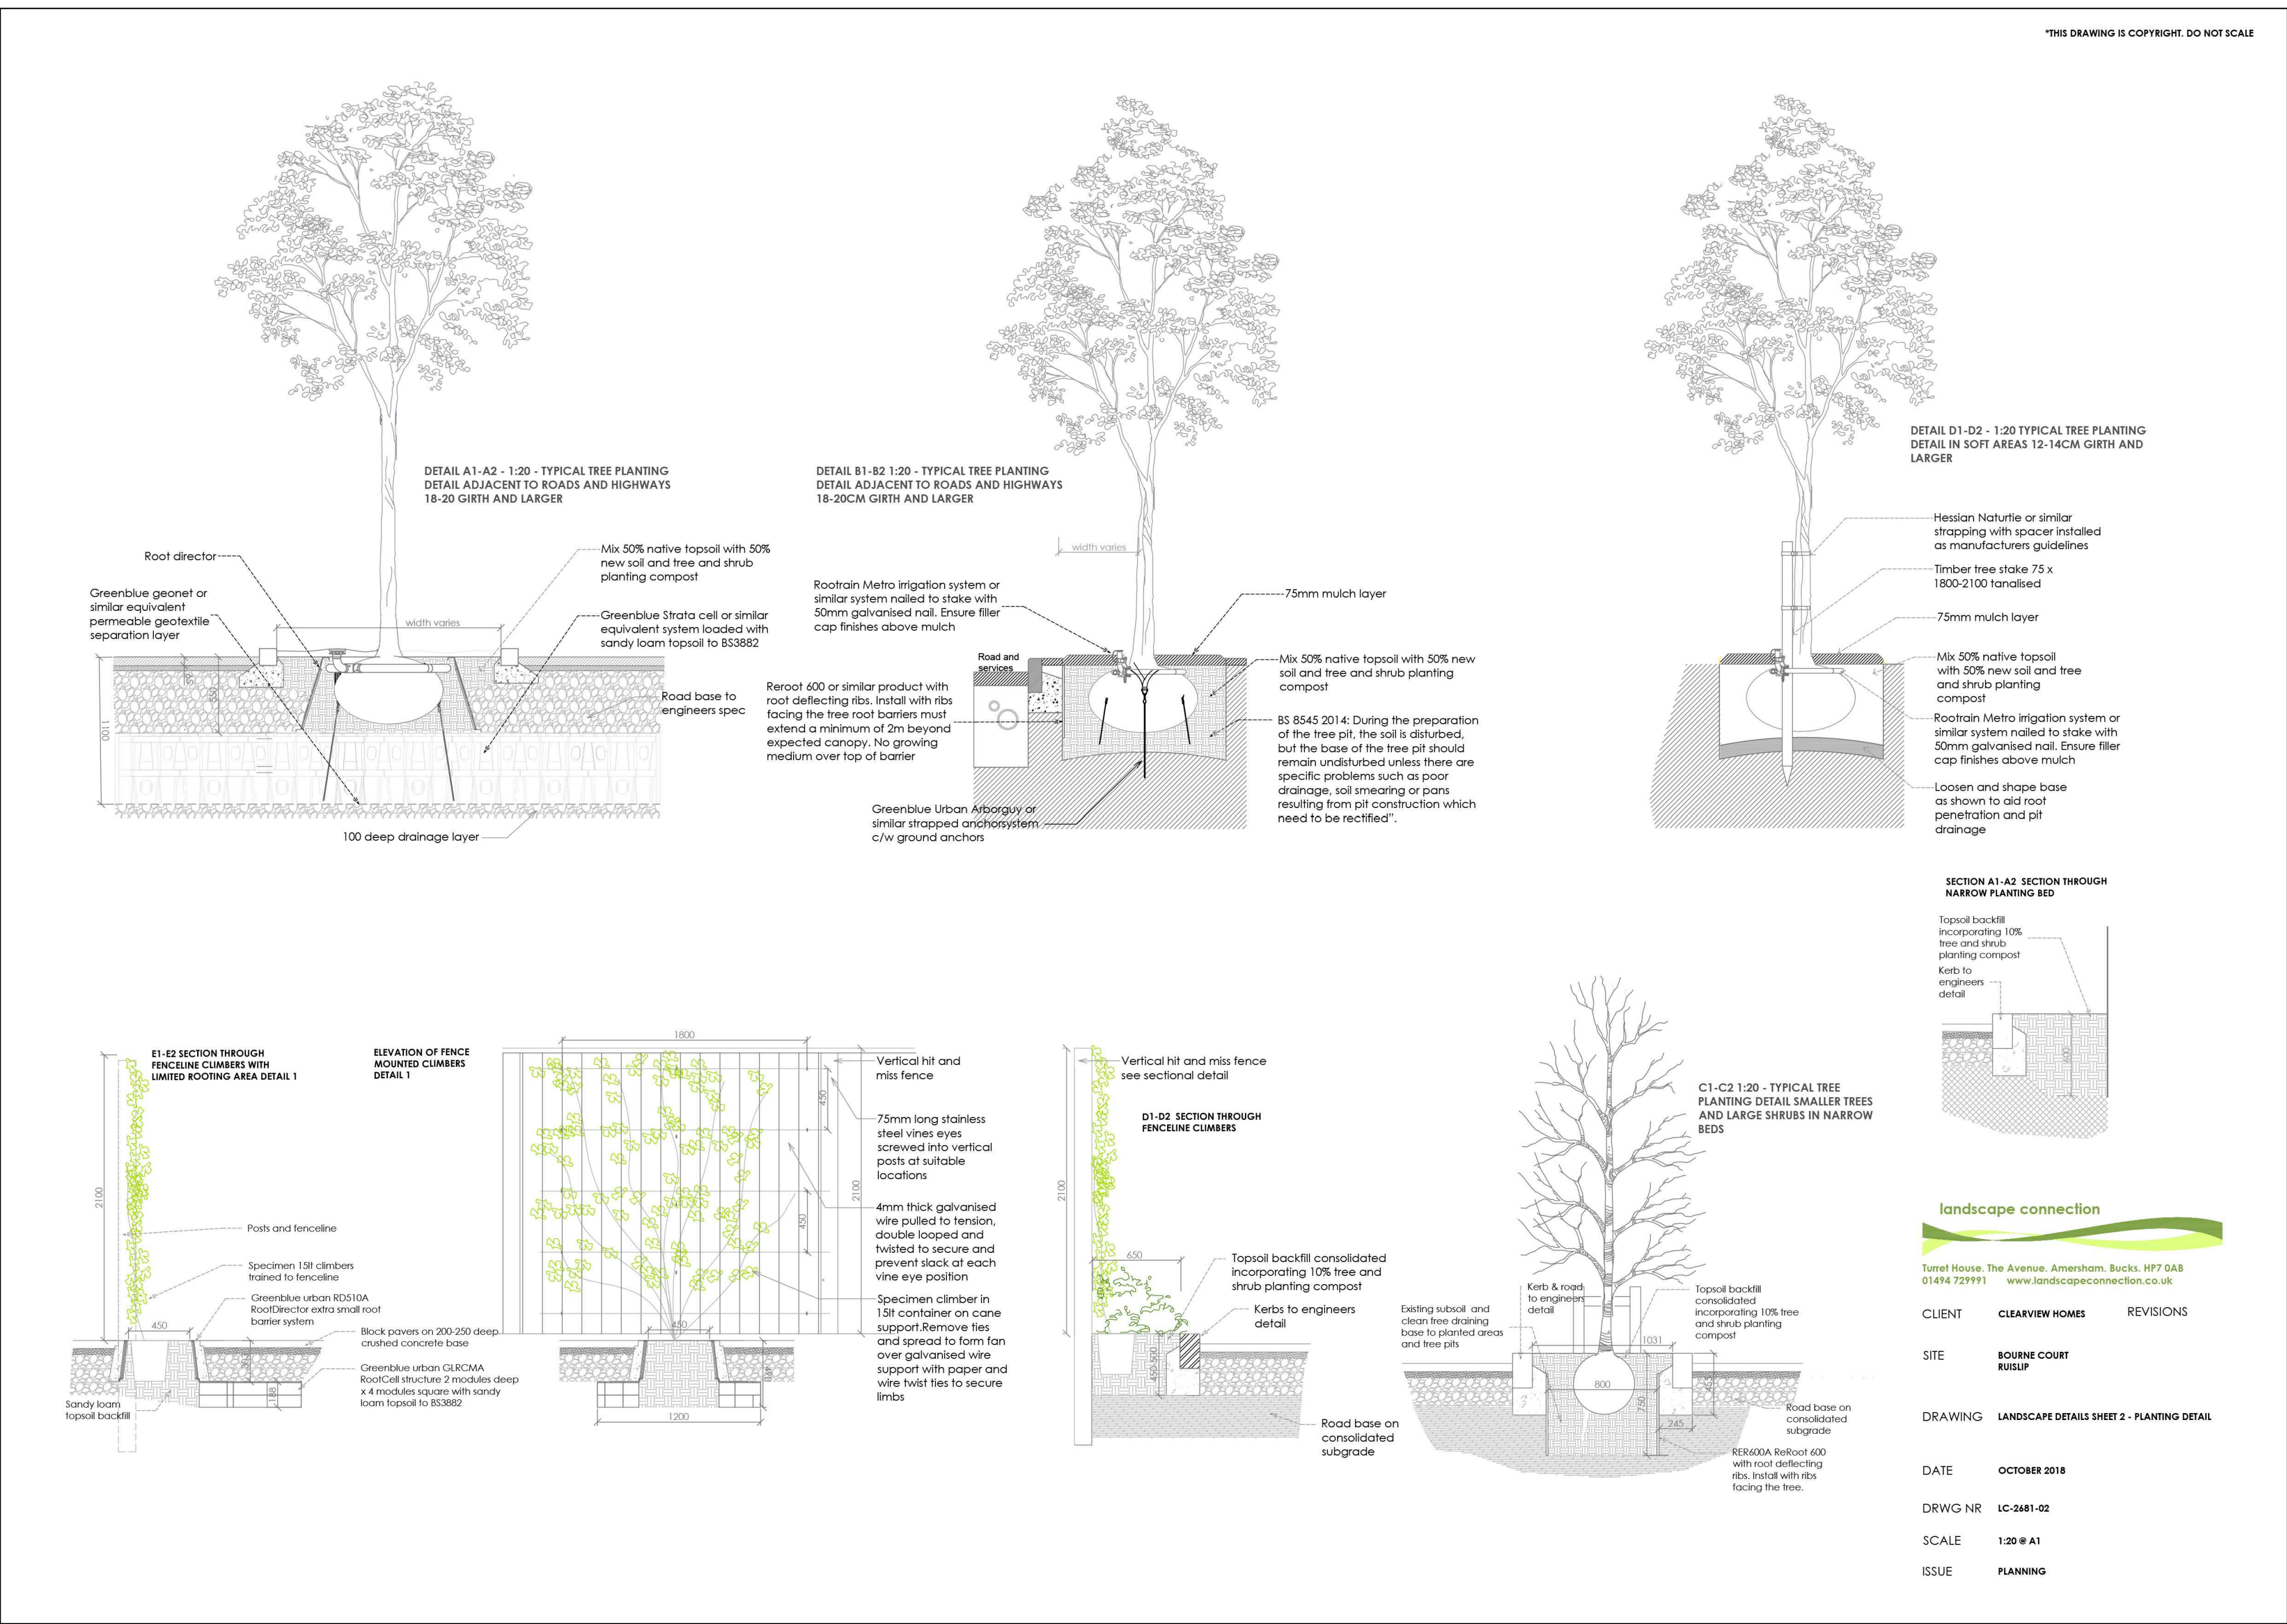


SPECIFICATION
All works generally, to comply with the written Soft Landscape Specification.

NOTES:
DO NOT SCALE FROM DRAWING
NOT FOR CONSTRUCTION, FOR PLANNING PURPOSES ONLY

For open space proposals and planting schedule and tree pit details refer to Sheet 2

Legend

- Existing trees to be retained and protected during construction
- Proposed tree planting within hard landscape. See detail A1 A2 on sheet 2
- Proposed tree planting within soft landscape. See detail B1 B2 on sheet 2
- Proposed coniferous tree planting within soft landscape. See detail C1 C2 on sheet 2
- Proposed specimen shrub planting to receive short angular staking on half standards with expandable tree ties.
- Proposed climbing plants to be trained up adjacent wall/ fence with galvanised wires and hook set 250mm apart with support canes removed prior to planting
- Proposed hedge planting to be planted in a double staggered row 300mm apart and at 500mm centres in each row. To be maintained at 1.2m height
- Proposed shrub planting to receive 75mm bark mulch after planting operations
- Proposed grass areas to receive good quality amenity grass turves laid in line with good horticultural practices
- Proposed benches to be Broxap Ingleby fixed bench seat - 2040x480x440 Bin to be Okehampton redwood litter bin
- Proposed bonded rubber mulch in green as supplied by Play Bark or similar

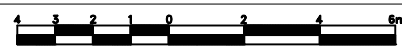

E	28.07.21	LPA comments	ALK
D	21.06.21	Client comments	HCS
C	07.06.21	Client comments	HCS
B	02.06.21	Client comments	HCS
A	26.05.21	Layout changes and comments	HCS
Rev	Date	Details	Drawn



HEAD OFFICE
Rodbourn Rail Business Centre, Grange Lane,
Malmesbury, SN16 0ES
Tel: 01666 825646

4 & 5 The Old Mill, Fry's Yard, Bridge Street,
Codralming, GU7 1HP
Tel: 01485 425714

Suite 6, Crescent House, Yonge Close,
Eastleigh, SO50 9SX
Tel: 02382 026300

email: mail@acdenv.co.uk
www.acdenvironmental.co.uk

Taylor Wimpey

scheme: Bourne Court,
South Ruislip
client: Taylor Wimpey West London
drawing: Landscape Proposals
date: Dec 2020
scale: 1:200@A1
drawing no: TWWL23097 11E Sheet 2 of 2
drawn: ALK checked: JS


Copyright of ACD Environmental Ltd. All rights described in Chapter IV of the Copyright, Designs and Patents Act 1988 have been generally asserted. 2011. Copyright of this plan remains with ACD until all fees have been paid in full.

Detail 01 Open Space

Play Equipment


- Pony Seesaw - M19001-01P
Providing social, rocking and imaginative play experiences
2+ years
- Toddler Spika - M1910-3517P
Providing climbing and risk taking play experiences
2+ years
- Sunflower - M95172-30P
Providing swinging & risk taking play experiences
2+ years

All equipment supplied from Kompan
All activity zones around play equipment
to have bonded rubber mulch in green- as
supplied by Play Bark

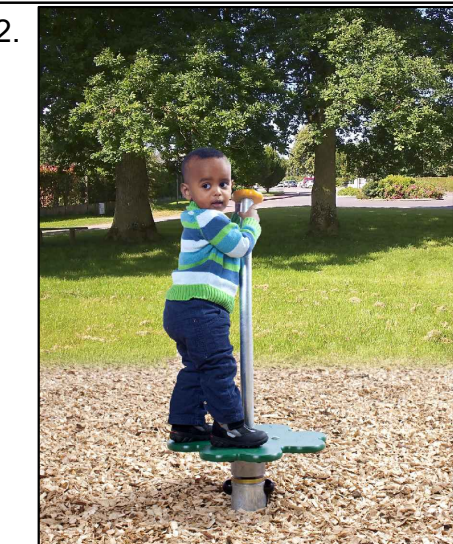

All equipment, surfacing and structures to be installed in line
with BS EN1176 and BS EN1177 and the receive a post
installation RoSPA inspection prior to opening of facility.

Entrance to have signage outlining no dogs allowed, the use
of the facility, management responsibility and emergency
contact details.
Play equipment to be installed in line with suppliers
recommendations. As supplied by (or similar):
Kompan
21 Roebuck Way
Knowhill
Milton Keynes
MK5 8HL

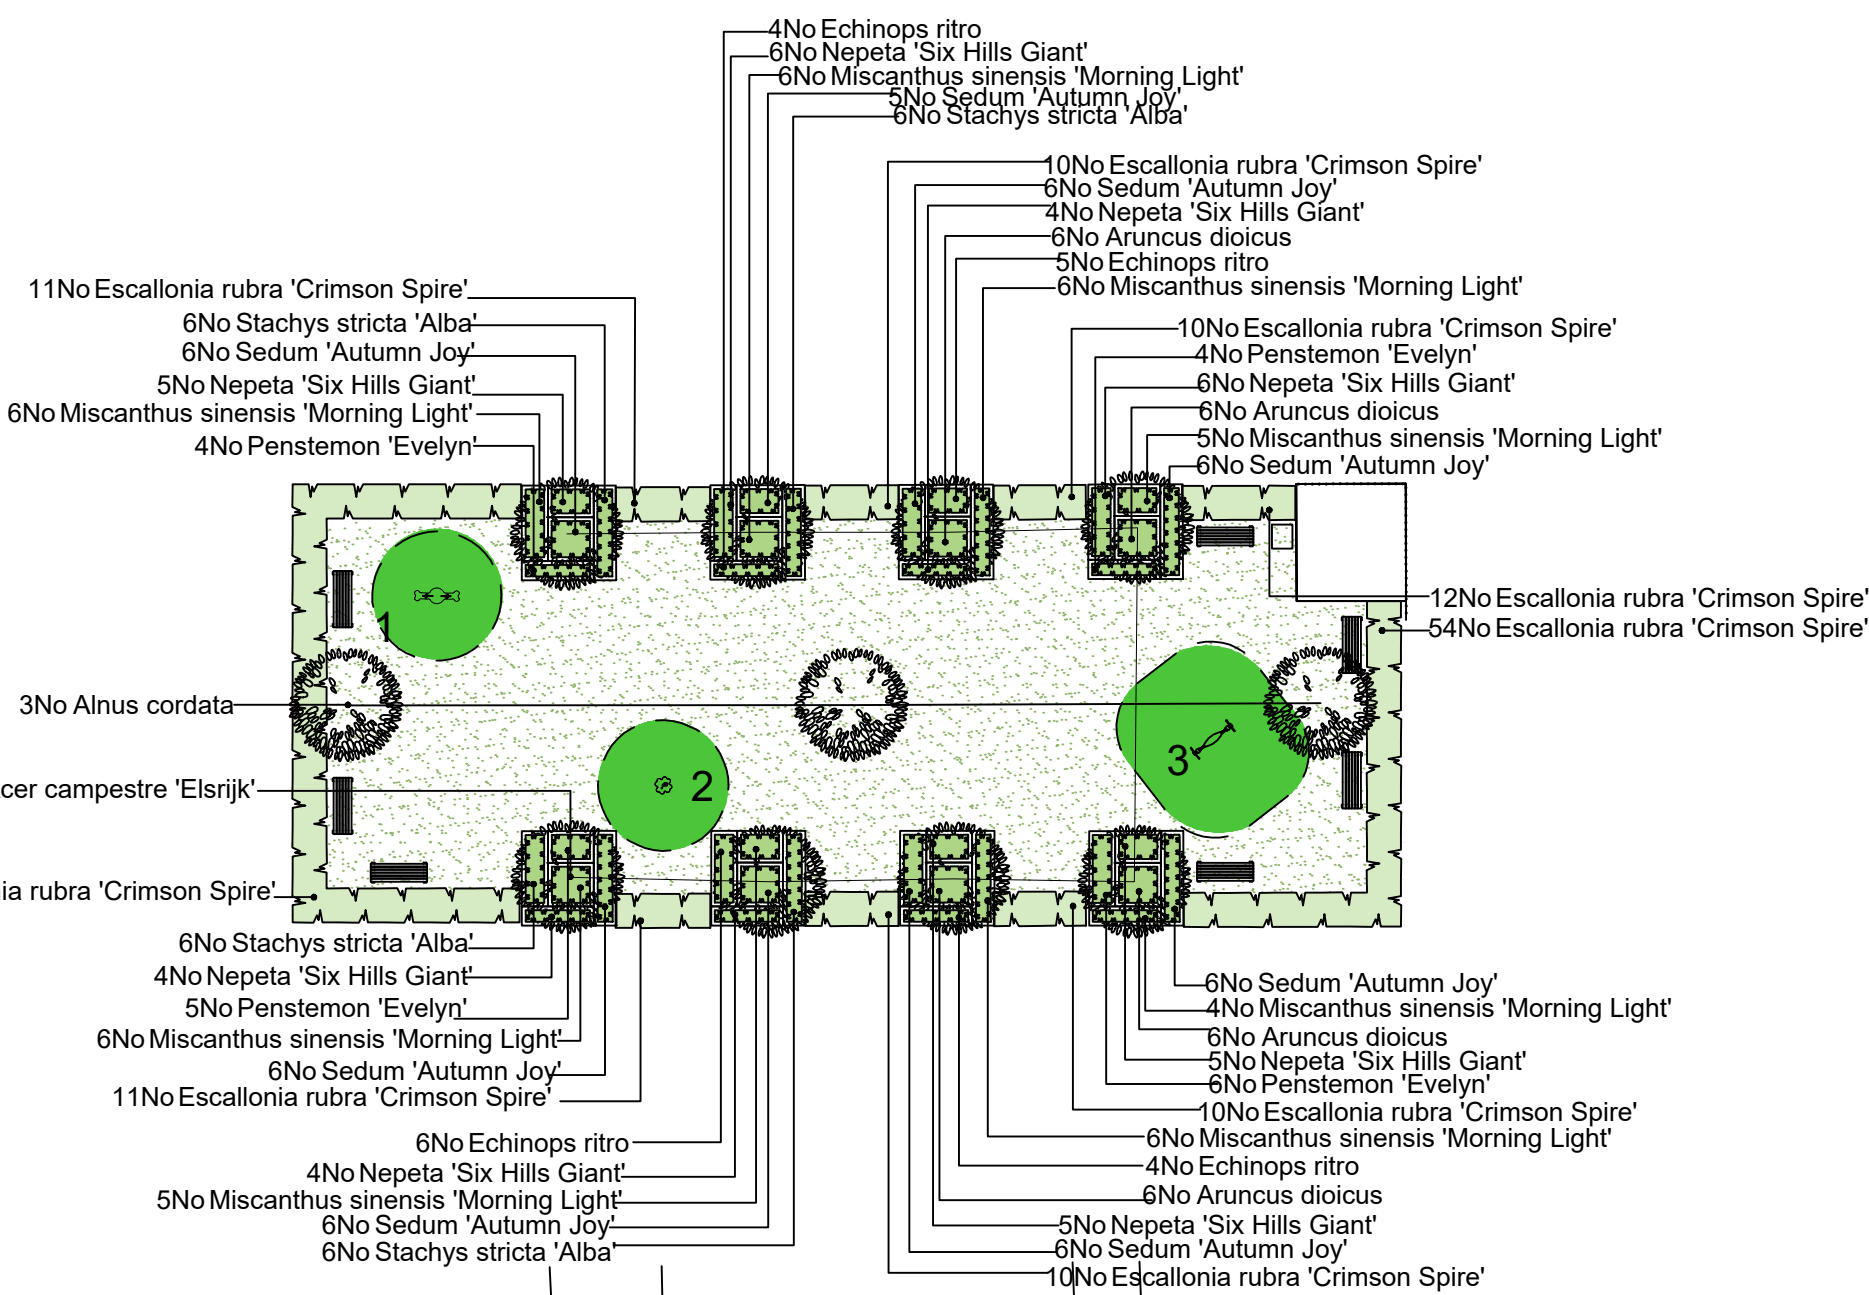

Planting Schedule - open space

Species Name	Girth	Height	Density	Specification	No
Acer campestre 'Eisrijk'	18-20cm	450-500cm	Counted	Semi-Mature, Clear Stem min. 200 'R88'	1
Alnus cordata	20-25cm	450-500cm	Counted	Semi-Mature, Clear Stem min. 200 'R83'	1

Species Name	Height	Pot Size	Specification	Density	No
Escallonia rubra 'Crimson Spire'	40-50cm	12"	C, Planted and maintained as a hedge	0.5Cr Double Staggered at 0.3m offset	12

Species Name	Height	Pot Size	Specification	Density	No
Aruncus dioica	5-7.5L	C	4m	19	19
Chamaecyparis	5L	C	4m	19	19
Nepeta 'Six Hills Giant'	5L	C	4m	19	19
Penstemon 'Evelyn'	5L	C	4m	19	19
Sedum 'Autumn Joy'	5L	C	4m	19	19
Stachys stricta 'Alba'	5L	C	4m	19	19

Species Name	Height	Pot Size	Specification	Density	No
Miscanthus sinensis 'Morning Light'	5-7.5L	Full Pot	4m	14	14