


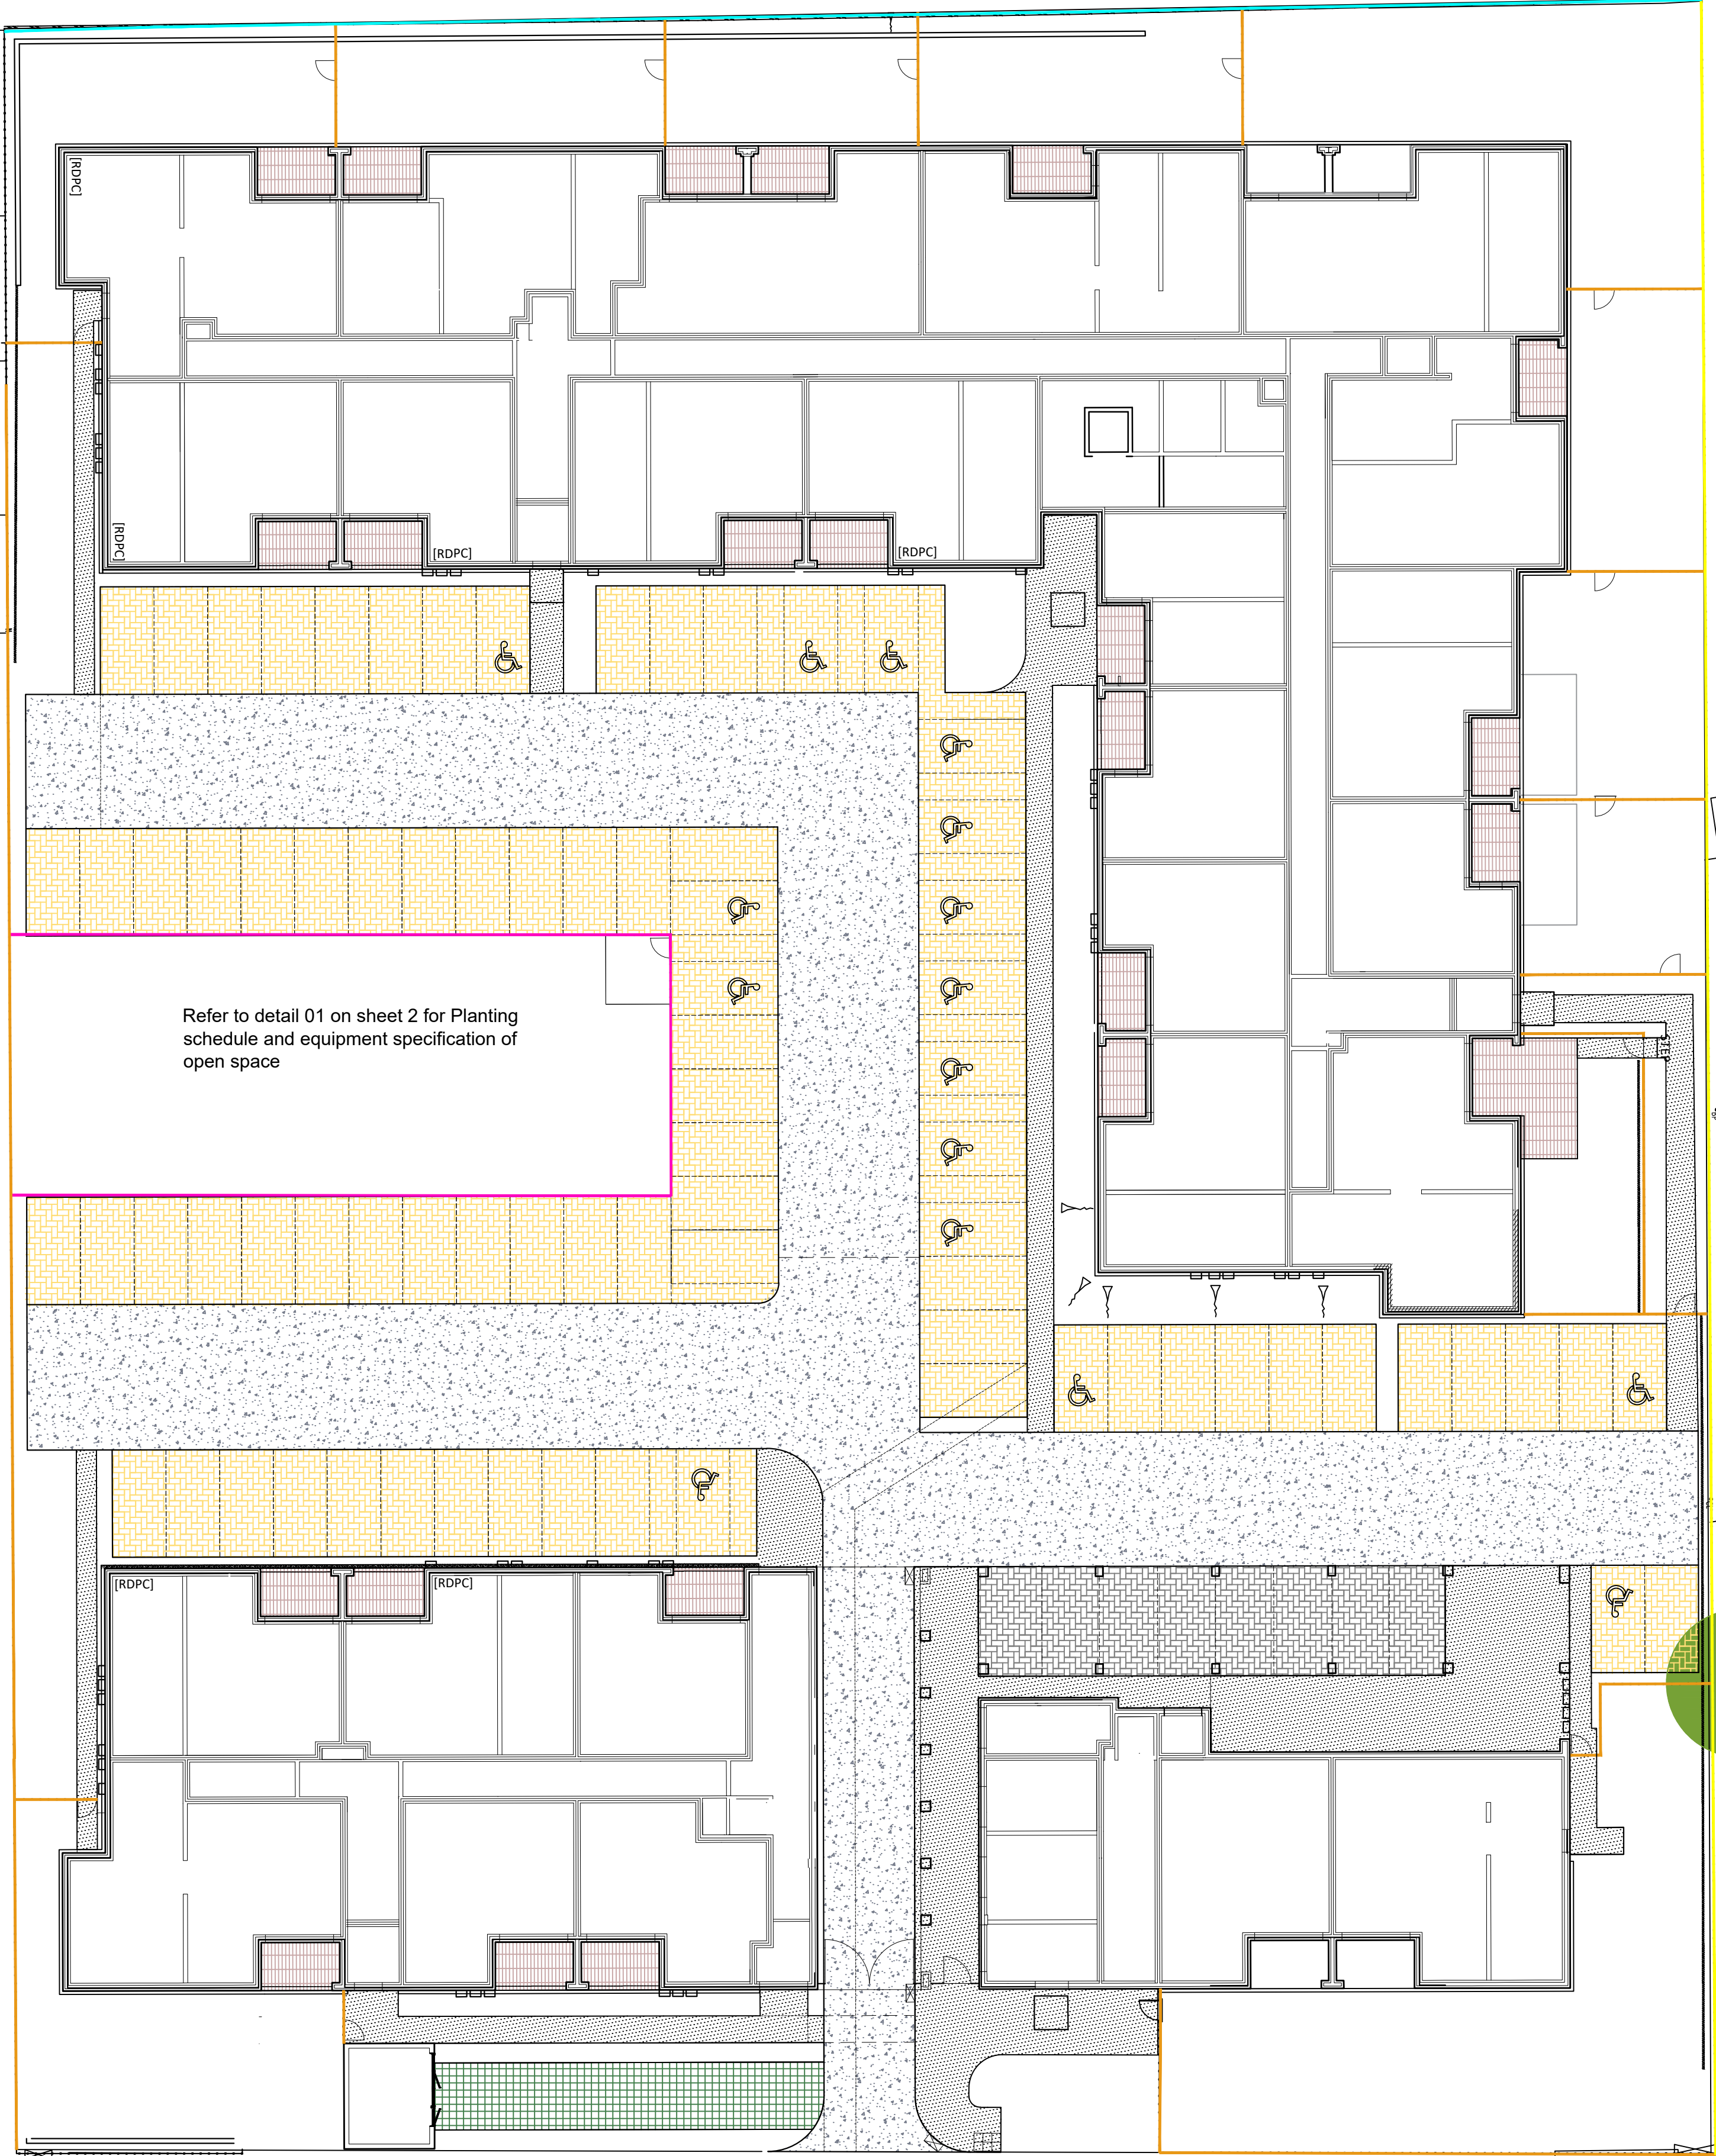

SPECIFICATION
All works generally, to comply with the written Soft
Landscape Specification.

NOTES:
DO NOT SCALE FROM DRAWING
NOT FOR CONSTRUCTION, FOR PLANNING
PURPOSES ONLY

Legend

- Existing trees to be retained and protected during construction
- Proposed carriageway construction to be asphalt
- Proposed parking court to be Brett Alpha in Charcoal as available from Brett Paving or similar, laid in herringbone formation
- Proposed parking spaces to be Brett Alpha in Autumn Gold as available from Brett Paving or similar, laid in herringbone formation
- Proposed footpaths to be Brett Plato in Dark Granite as available from Brett Paving or similar, laid in stacker bond formation
- Proposed patios to be Brett Alpha Flow in Charcoal as available from Brett Paving or similar, laid in stacker bond formation
- Proposed reinforced grass paving to be cellpave50, an interlocking ground reinforcement system, supplied by groundtrax
- Proposed 2.4m high close board fence (height to match existing palisade metal fencing)
- Proposed 1.8m high close board fence
- Proposed 1.2m high bow top fencing, black with matching outwardly opening fence
- Existing wall to be retained

