


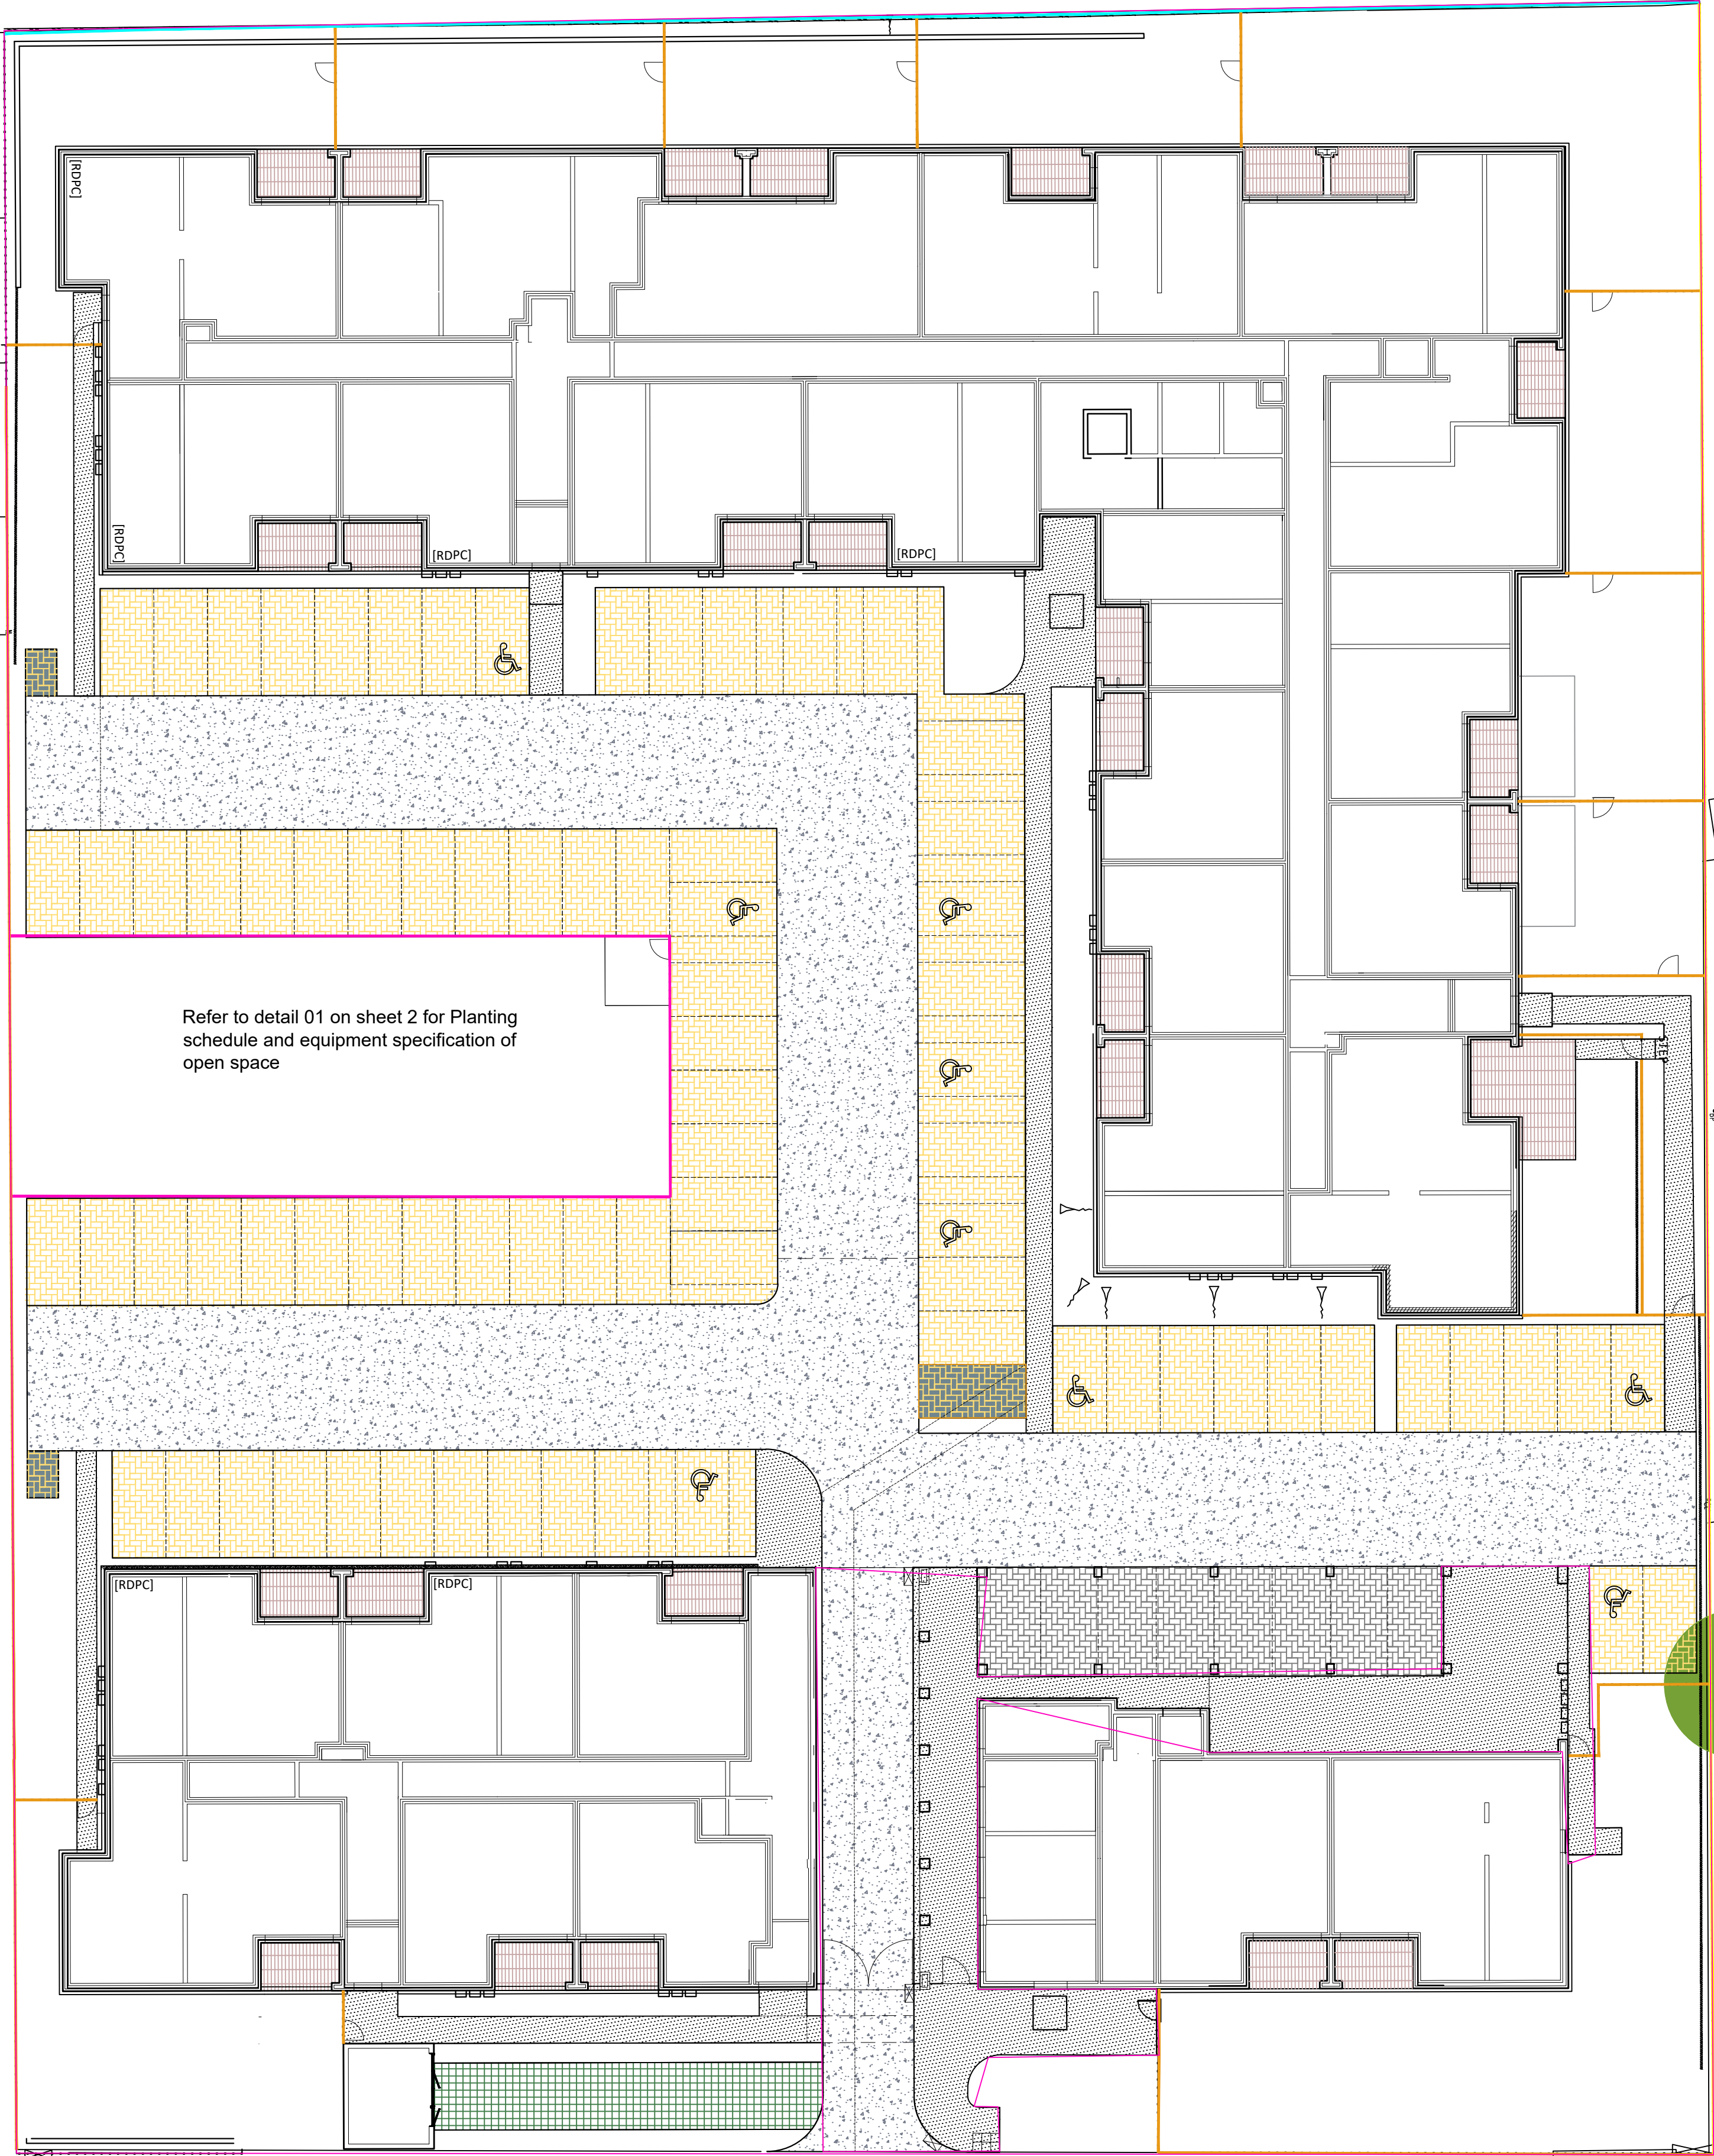


SPECIFICATION
All works generally, to comply with the written Soft Landscape Specification.

NOTES:
DO NOT SCALE FROM DRAWING
NOT FOR CONSTRUCTION, FOR PLANNING PURPOSES ONLY

Legend

-  Existing trees to be retained and protected during construction
-  Proposed carriageway construction to be asphalt
-  Proposed parking court to be Brett Alpha Flow in Charcoal as available from Brett Paving or similar, laid in herringbone formation
-  Proposed parking spaces to be Brett Alpha Flow Autumn Gold as available from Brett Paving or similar, laid in herringbone formation
-  Proposed parking spaces to be Brett Alpha in Autumn Gold as available from Brett Paving or similar, laid in herringbone formation
-  Proposed footpaths to be Brett Platto in Dark Granite as available from Brett Paving or similar, laid in stacker bond formation
-  Proposed patios to be Precast paving slabs
-  Proposed reinforced grass paving to be cellpave50, an interlocking ground reinforcement system, supplied by groundtrax
-  Proposed 2.4m high close board fence (height to match existing palisade metal fencing)
-  Proposed 1.8m high close board fence
-  Proposed 1.2m high bow top fencing, black with matching outwardly opening fence
-  Existing wall to be retained

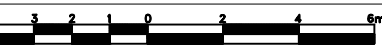

E	28.07.21	LPA comments	ALK
D	21.07.21	Client comments	ALK
C	07.06.21	Client comments	HCS
B	02.06.21	Client comments	HCS
A	26.05.21	Layout changes and comments	HCS
Rev	Date	Details	Drawn



HEAD OFFICE
Rodbourne Rail Business Centre, Grange Lane,
Malmesbury, SN16 0ES
Tel: 01666 825646

4 & 5 The Old Mill, Fry's Yard, Bridge Street,
Godalming, GU7 1HP
Tel: 01483 425714

Suite 6, Crescent House, Yonge Close,
Eastleigh, SO50 9SX
Tel: 02382 026300

email: mail@acdenv.co.uk
www.acdenvironmental.co.uk

Taylor Wimpey

scheme: Bourne Court,
South Ruislip

client: Taylor Wimpey West London

drawing: Hard Landscape Proposals

date: Dec 2020

scale: 1:200@A1

drawing no: TWWL23097 12E

drawn: ALK checked: JS

Copyright of ACD Environmental Ltd. All rights described in Chapter IV of the Copyright, Designs and Patents Act 1988 have been generally asserted. 2011. Copyright of this plan remains with ACD until all fees have been paid in full.