



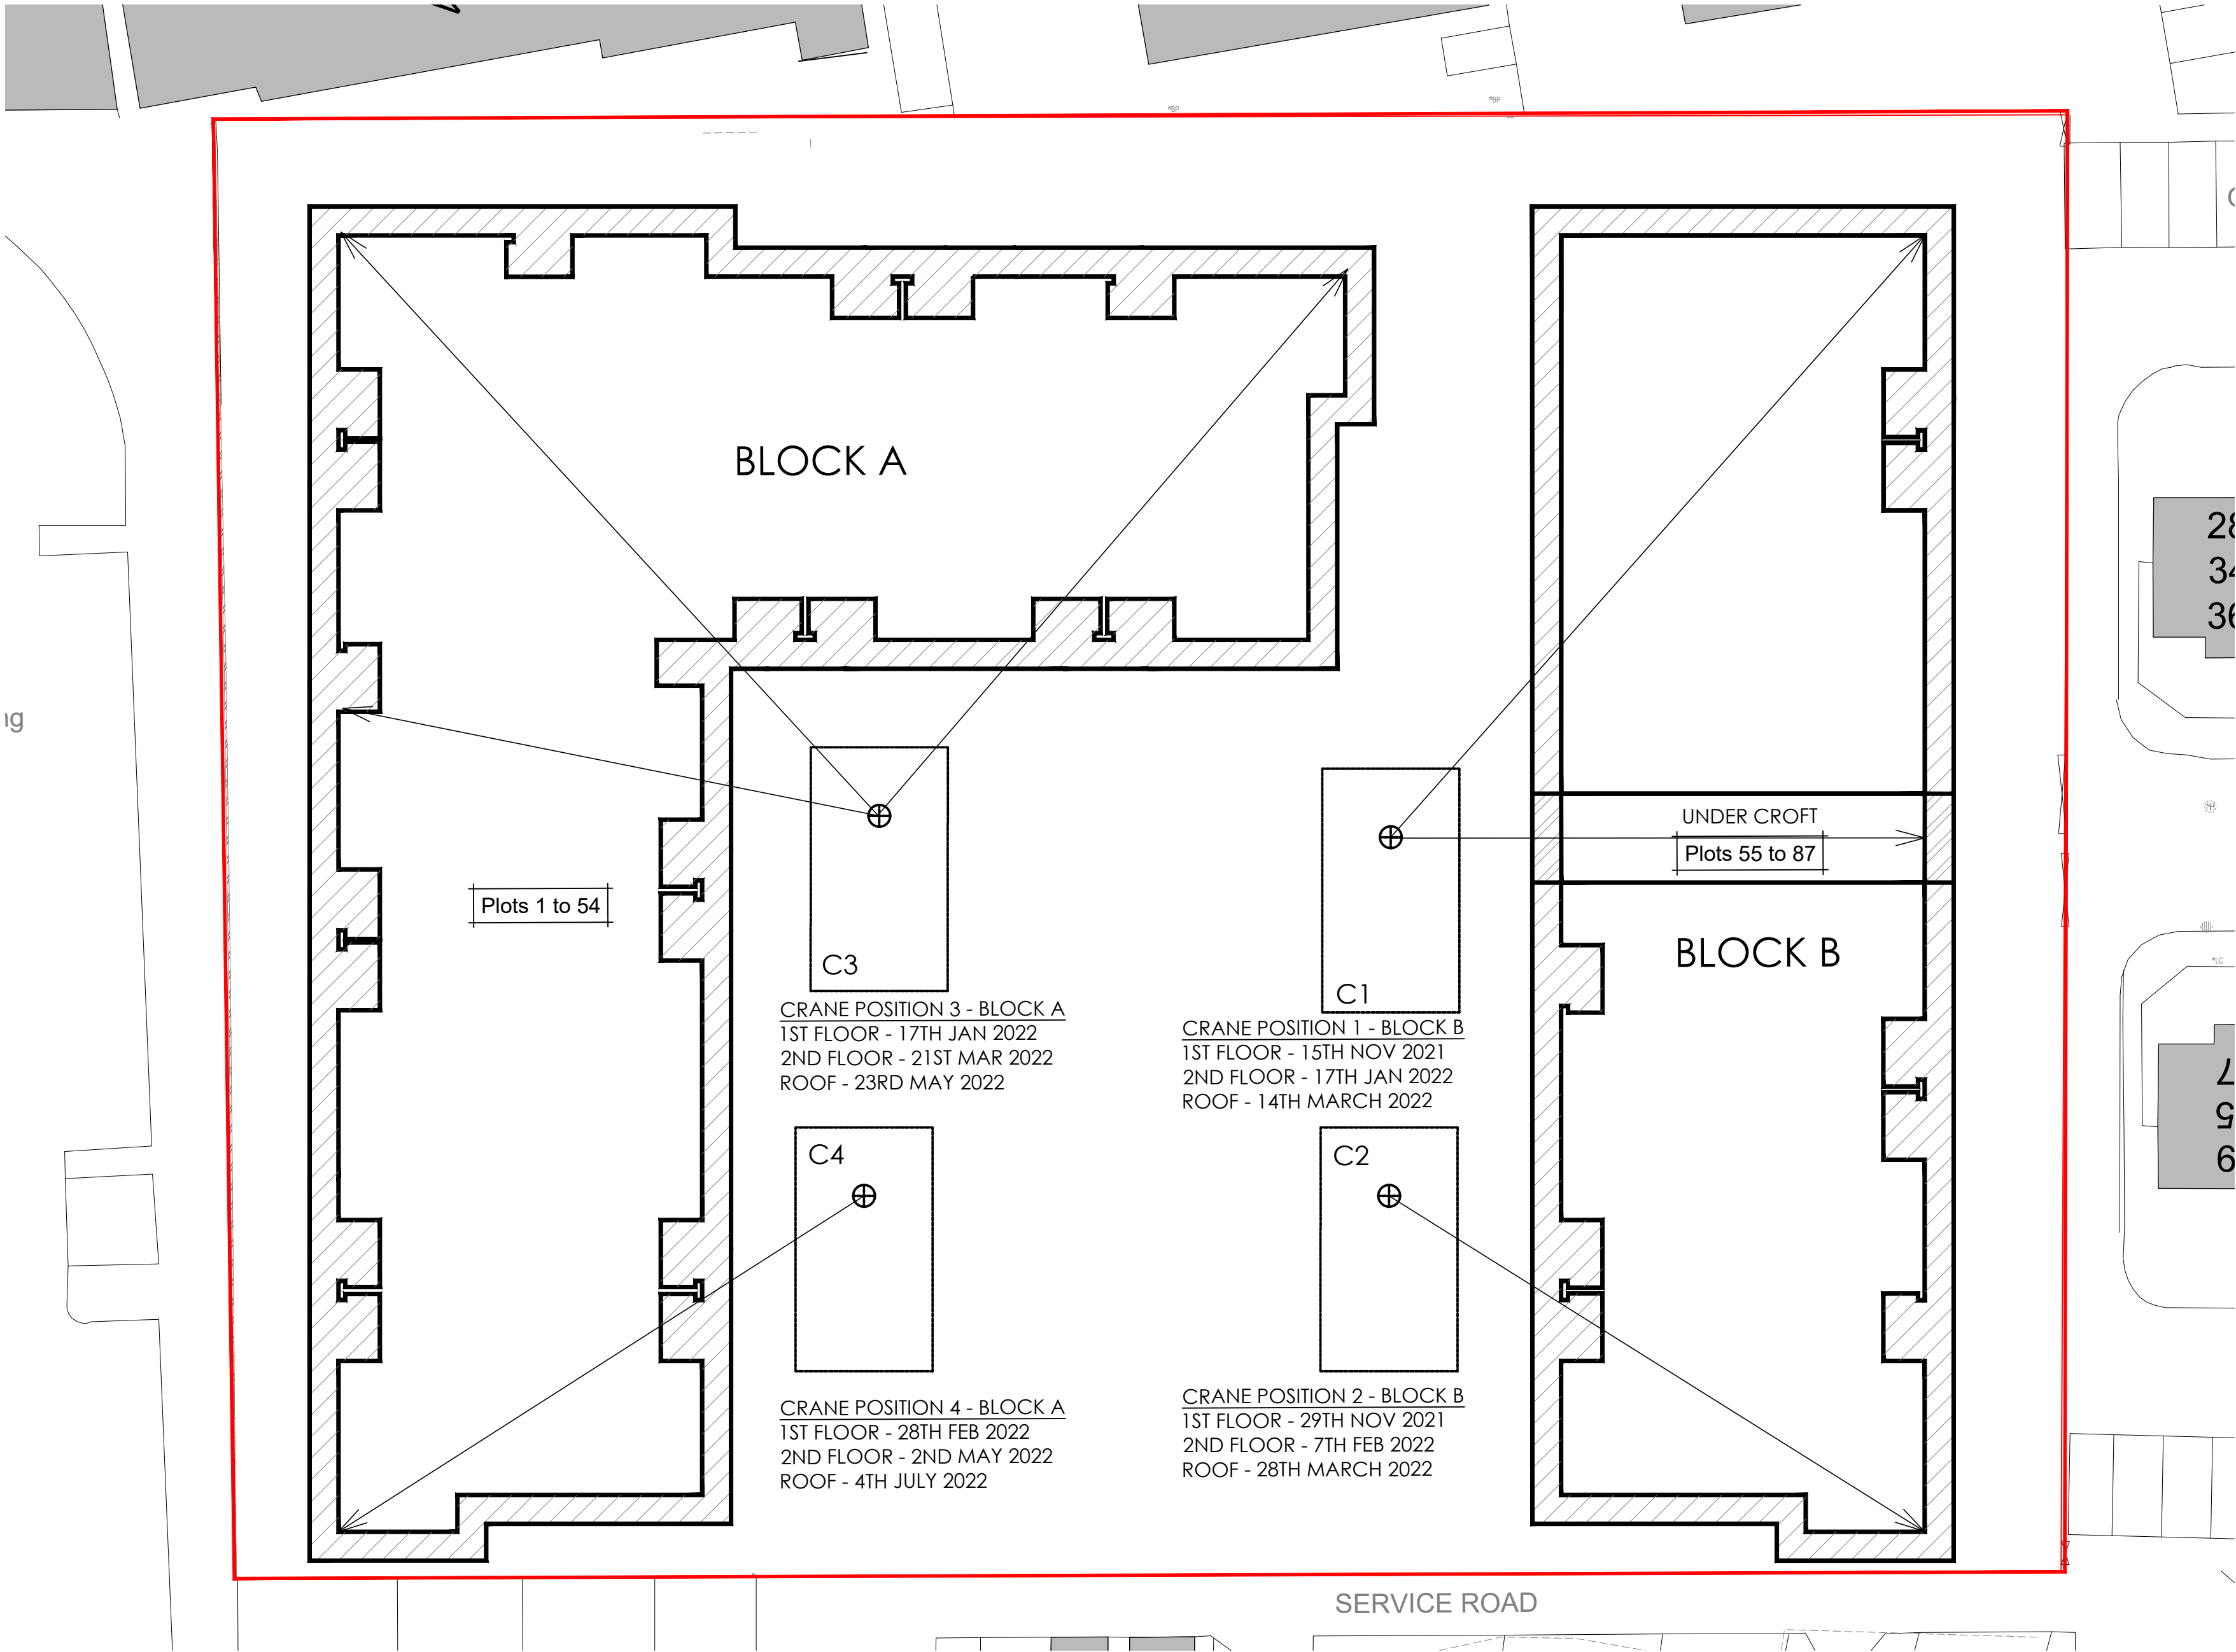

© This drawing is copyright.
It must not be reproduced or disclosed to third parties without our prior permission.
Do not scale from this drawing, other than for Local Authority Planning purposes
This drawing is to be read in conjunction with all consultants and specialist manufacturers drawings and specifications.
Any discrepancies in dimensions or details, on or between these drawings, should be drawn to our attention.
All dimensions are in millimetres unless noted otherwise.

REV	DATE	DESCRIPTION	INITIAL	CHECKED
P1	04.10.19	PRELIMINARY ISSUE	RJF	-
P2	11.12.19	MINOR BUILDING POSITION CHANGE	RJF	-
P3	21.10.21	Crane Number and Positions Updated	RJF	-

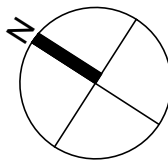

Bourne Court, Ruislip
87 Unit Scheme
Site Crane Plan
Taylor Wimpey West London

PLANNING

Project No. 20699
Date 21.10.21
Scale 1:250 @ A2
Drawing No. 02
Revision P3

Manhattan House
140 High Street
Crowthorne, Berkshire
01344 752 271
enquiries@hparchitecture.co.uk

