



Orientation of site has not been checked design subject to check before installation

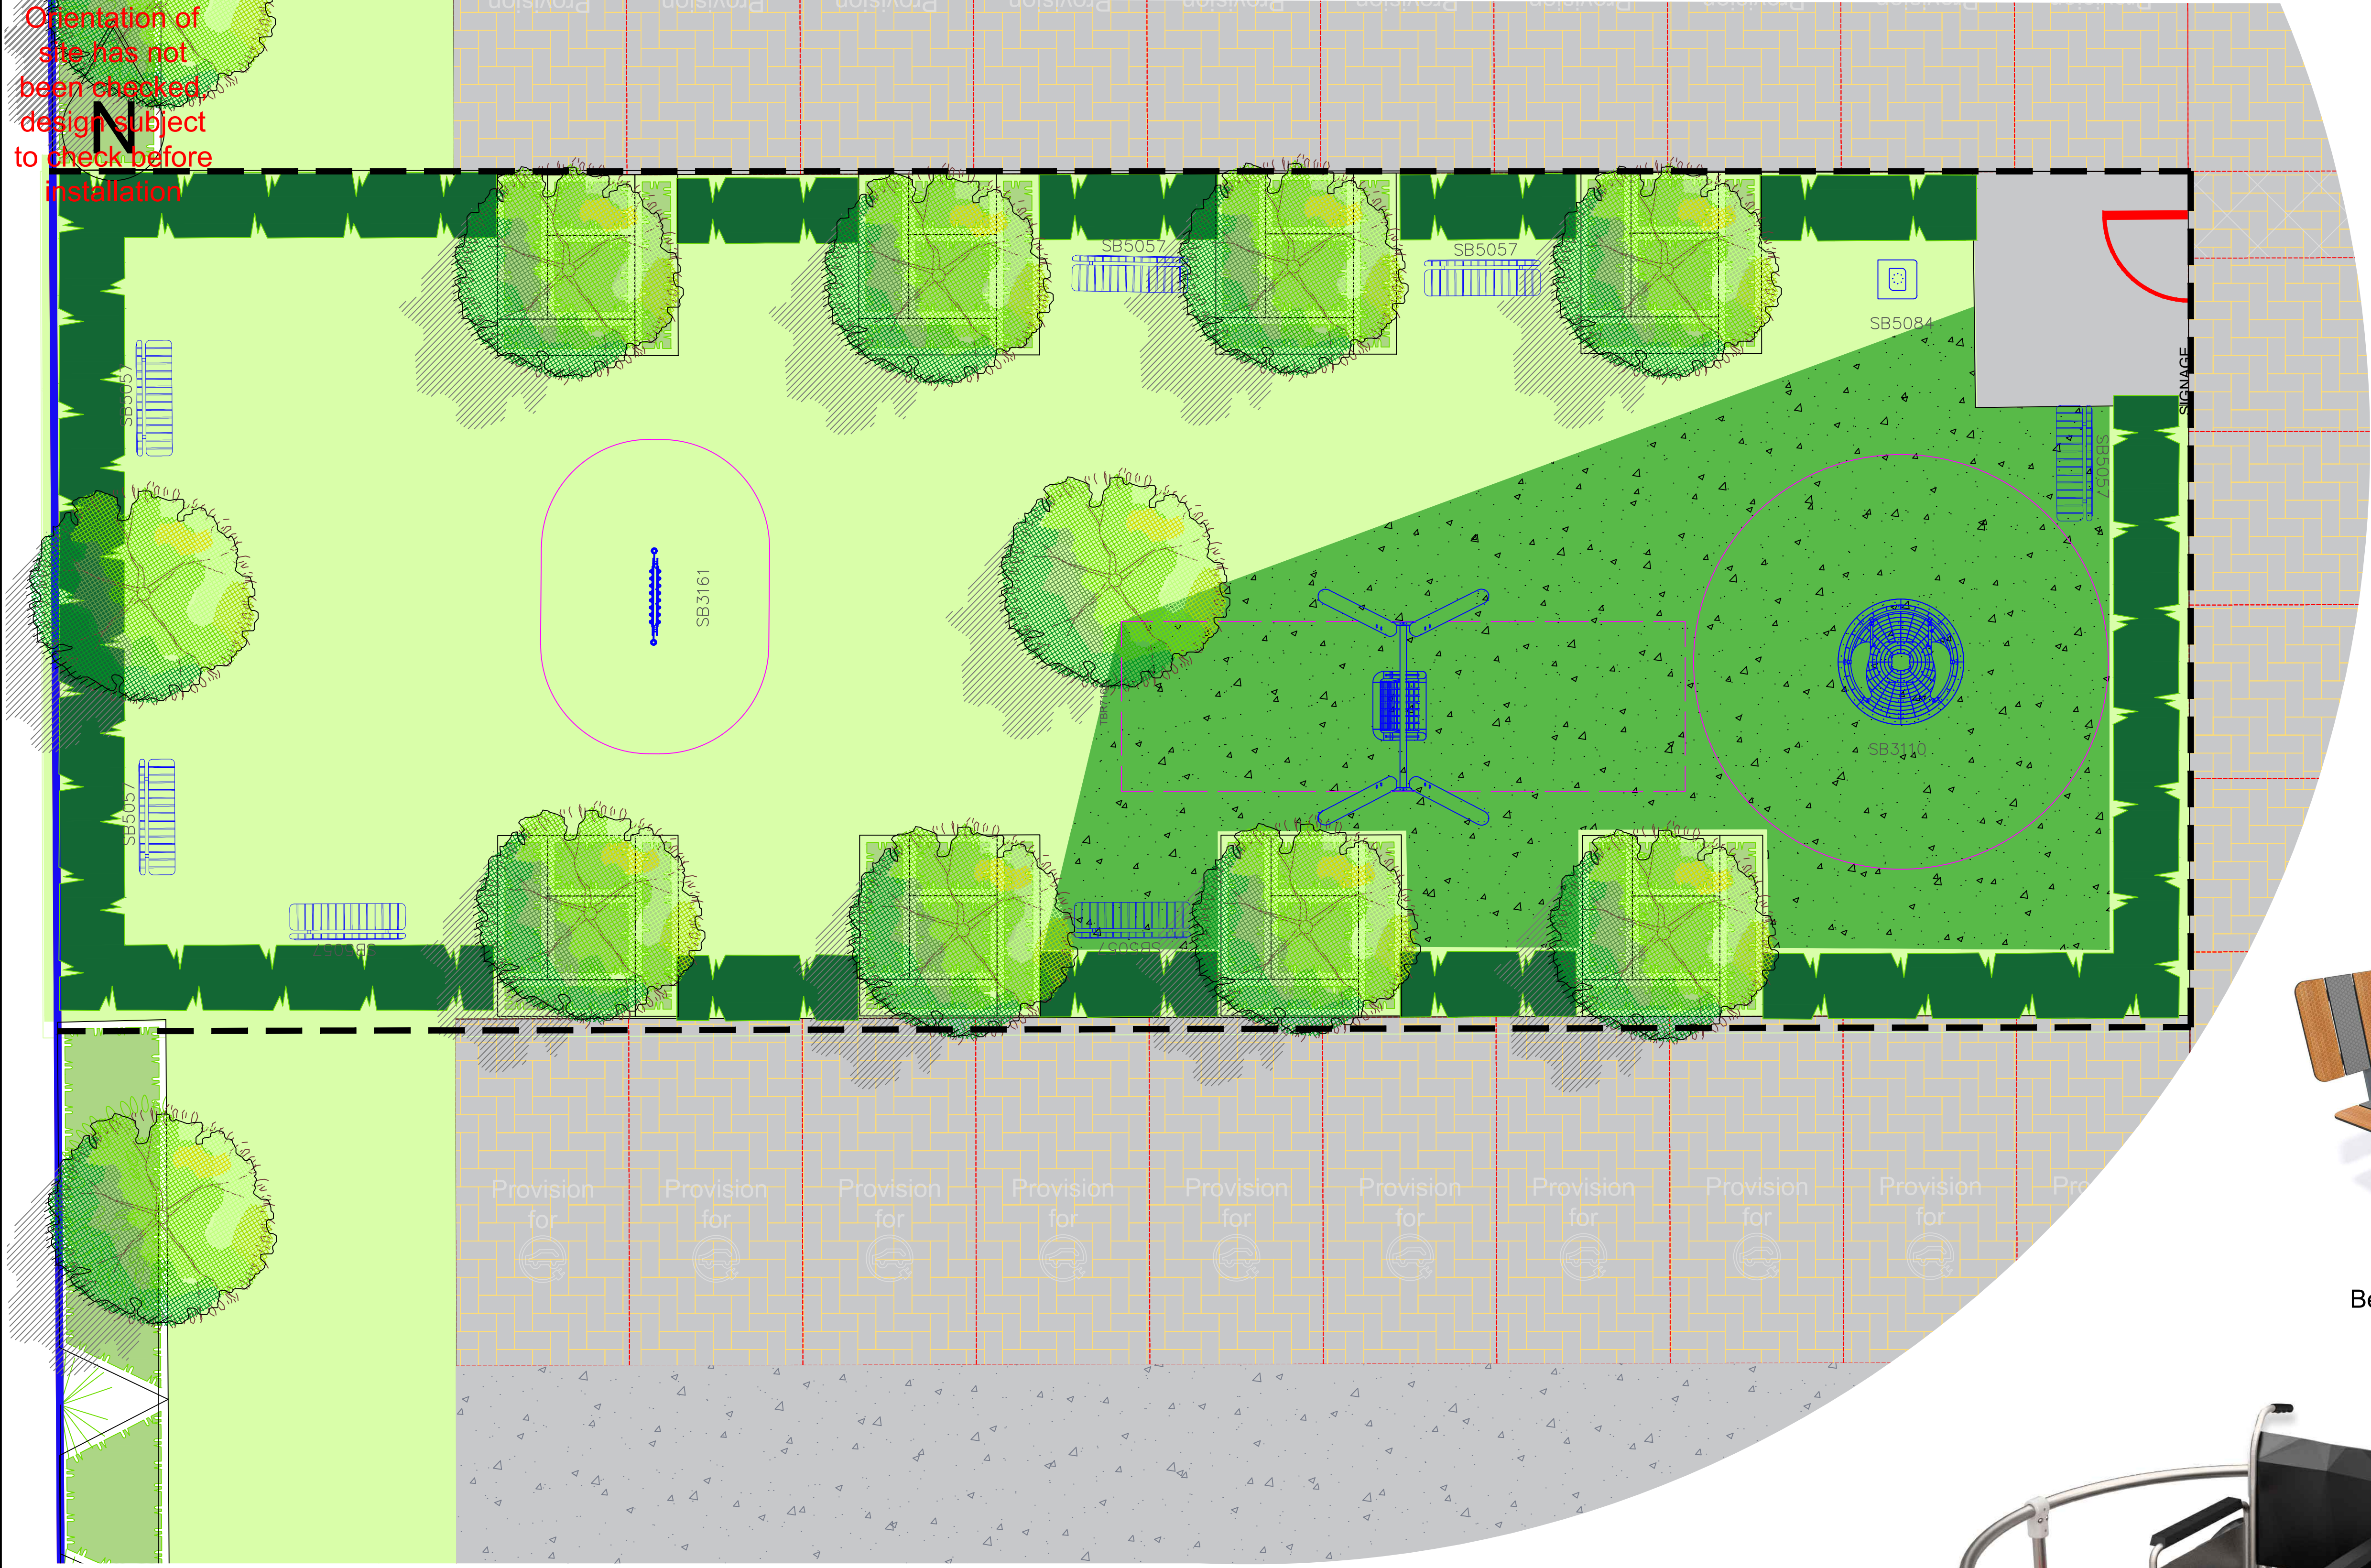

Bin - SB5084



Bench - SB5057

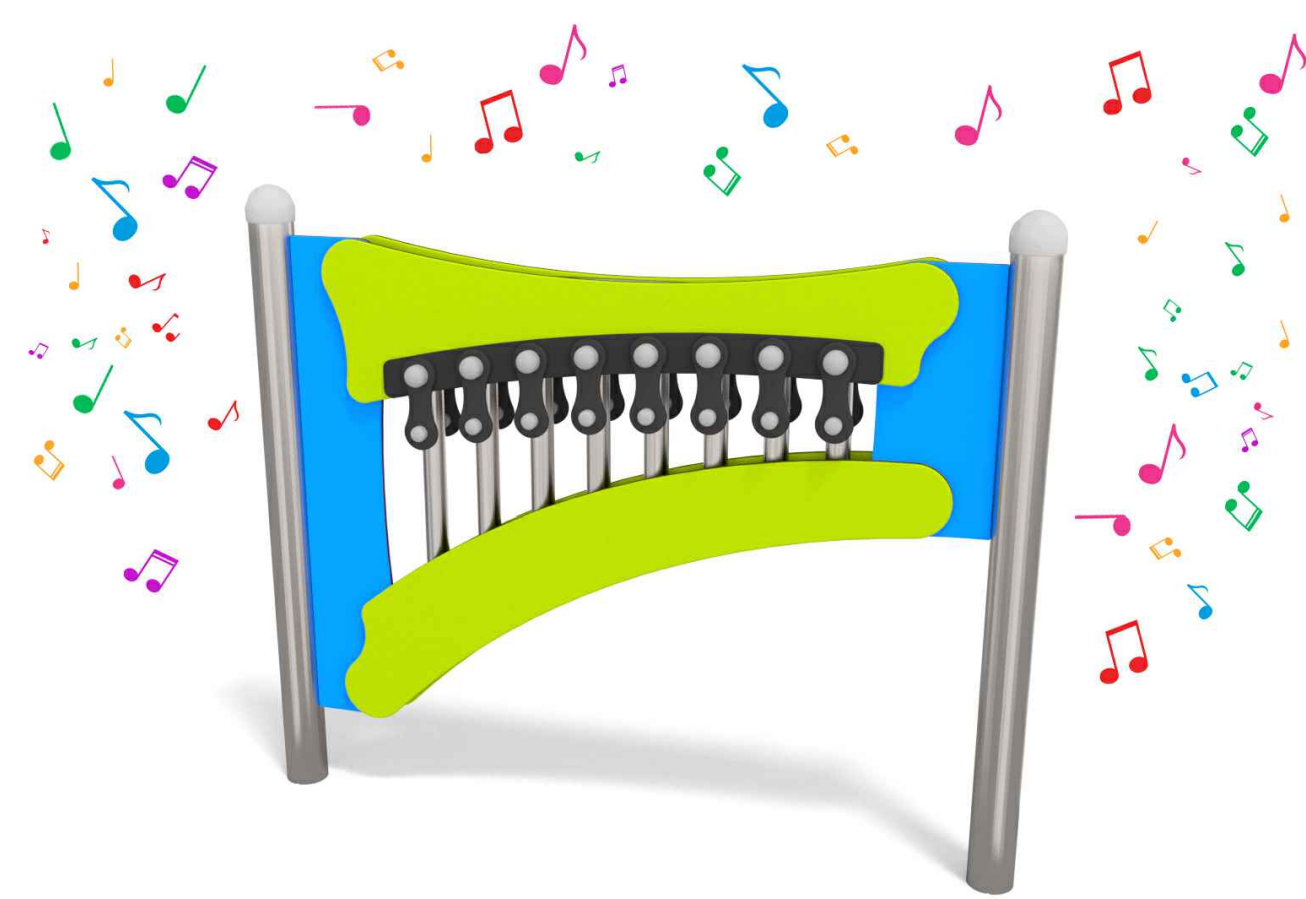

Music Play Panel - SB3161



Inclusive Swing - TBR7162



Wheelchair Roundabout - SB3110

EXACT LOCATION OF EQUIPMENT TO BE AGREED ON SITE. ALL SURFACING TO BE FLAT AND LEVEL, ANY DISCREPANCIES IN LEVELS TO BE REPORTED TO MIRACLE DESIGN & PLAY IMMEDIATELY.



Miracle
Design & Play

TEL: ++44 (0)1604 658240
E-MAIL: sales@miracledandp.co.uk
WEB: www.miracledesignandplay.co.uk

PROJECT TITLE: **Bourne Court, Ruislip**

SHEET TITLE: **Proposal**

KEY:
Fencing:
1.2m High, 1.2m Wide Self Closing Bowtop Gates, Galvanised and Powder Coated Red
1.2m High Bowtop Fencing, Galvanised and Powder Coated Black

Surfacing:
Green, Bound Rubber Mulch Safer Surfacing
Existing Grass
Macadam Surfacing by Taylor Wimpey

Landscaping:
Trees by Taylor Wimpey
Planting by Taylor Wimpey

Equipment Fall Zone (No safety surfacing required if located on well maintained turf and under 1.5m GPH)

REVISIONS		
Issue	Description	Date
E	Design revised as per client's comments	22/02/23
D	Design revised as per client's comments	21/02/23
C	Toddler swing swapped to wheelchair seesaw	15/02/23
B	DDA Roundabout swapped for Play Panel	20/01/23
A	DDA Roundabout added.	18/01/23

DRAWN BY: **R.Krasovska**

SCALE: **1:50 @A1** ISSUE: **E**

DRAWING NO: **Q7205_E**

DATE: **10/02/21**

© 2023 MIRACLE DESIGN AND PLAY LTD, "ALL RIGHTS RESERVED, THIS DRAWING MAY NOT BE REPRODUCED, TRANSMITTED OR STORED IN WHOLE OR IN PART WITHOUT OUR WRITTEN CONSENT"