


BOUNDARY TREATMENT

CONDITION # 4


**68 HATCH LANE
HARMONDSWORTH
WEST DRAYTON
UB7 0BA**

Close Board Fencing - Boundary Treatment

The proposal includes close board fencing along the boundary of the host building. The rear and side garden fence will have a maximum height of 1.8m, comprising solid cedar fence panels. Details are as follows:

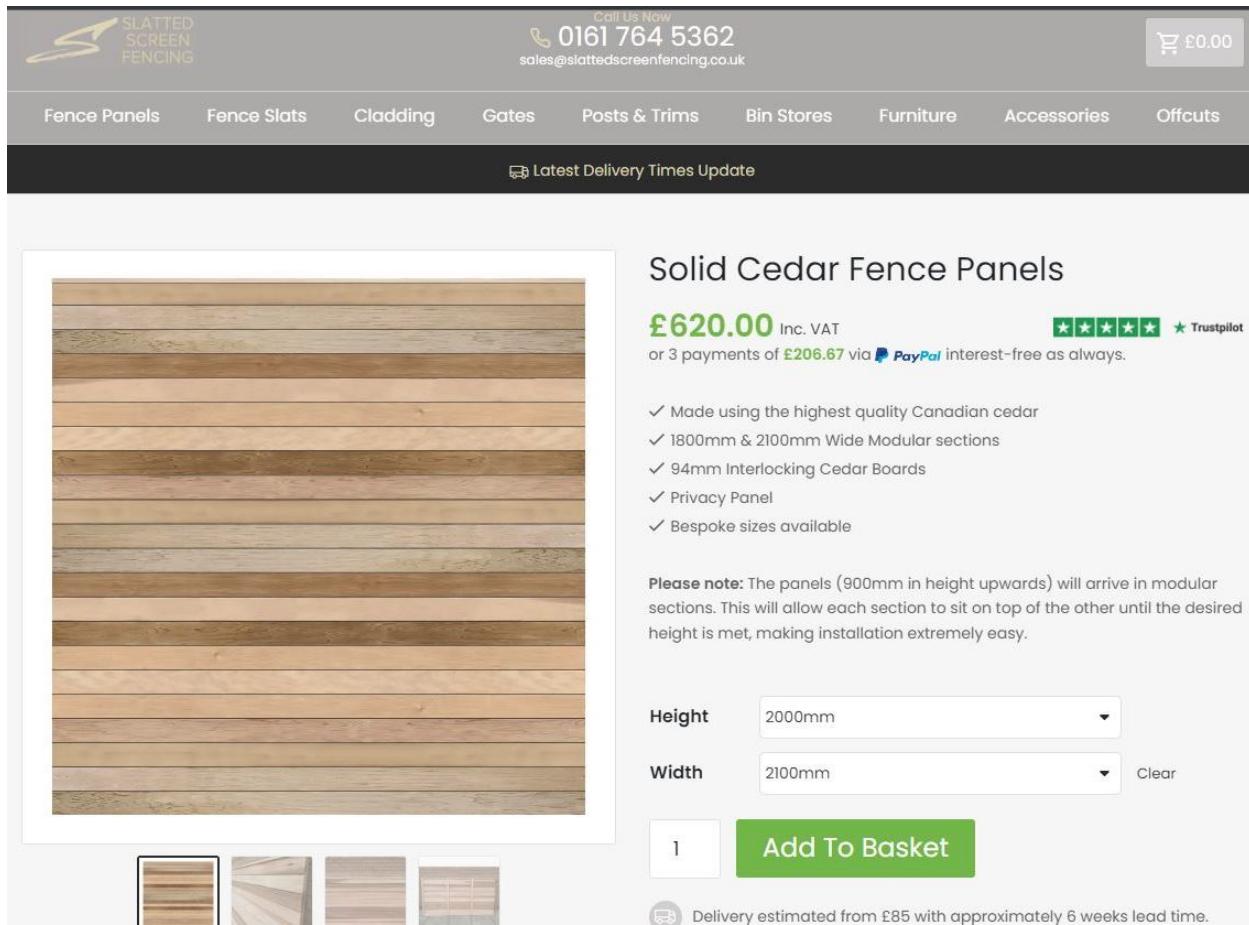

The screenshot shows a website for 'SLATTED SCREEN FENCING'. The header includes a logo, a phone number (0161 764 5362), an email (sales@slattedscreenfencing.co.uk), and a shopping cart icon showing £0.00. The menu bar lists: Fence Panels, Fence Slats, Cladding, Gates, Posts & Trims, Bin Stores, Furniture, Accessories, and Offcuts. A 'Latest Delivery Times Update' button is also present. The main content area features a large image of various cedar fence panels in different shades of brown. To the right, the product is described as 'Solid Cedar Fence Panels' with a price of £620.00 Inc. VAT. It offers 3 payments of £206.67 via PayPal interest-free. A Trustpilot rating of 5 stars is shown. A list of features includes: Made using the highest quality Canadian cedar, 1800mm & 2100mm Wide Modular sections, 94mm Interlocking Cedar Boards, Privacy Panel, and Bespoke sizes available. A note states: 'Please note: The panels (900mm in height upwards) will arrive in modular sections. This will allow each section to sit on top of the other until the desired height is met, making installation extremely easy.' Below this are dropdown menus for 'Height' (2000mm) and 'Width' (2100mm), a quantity selector (1), and a large green 'Add To Basket' button. At the bottom, a delivery note says: 'Delivery estimated from £85 with approximately 6 weeks lead time.'

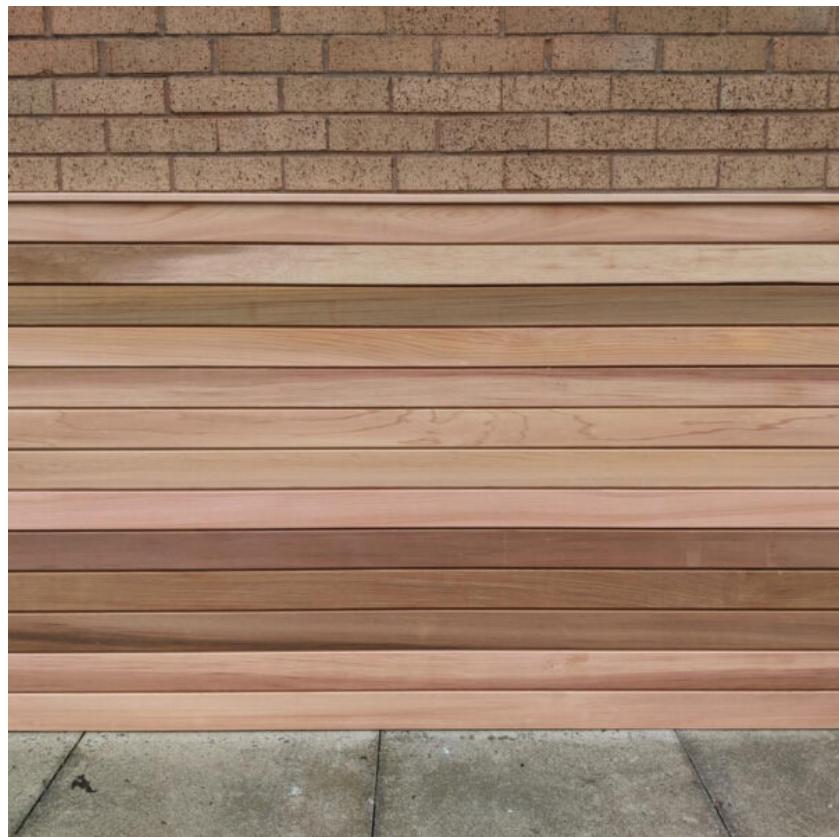

The existing boundary fencing would be replaced with the above solid cedar fence panels of 1.8mtr high between host property and immediate neighbors.

Front Boundary

The picket fence is used in front garden. The details of proposed front boundary fencing are as follows:

BuyFencing Direct  Call 0333 003 0515
Click to see our opening times

Search products 

0 item(s) £0.00 **CHECKOUT**

Fence Panels **Trellis Panels** **Fence Posts** **Garden Gates** **Decking** **Outdoor Living** **Sheds** **Garden Buildings** **SALE**

Home > Fence Panels > 3ft Fence Panels (0.9m) > Forest 5'11" x 2'11" Heavy Duty Pressure Treated Pale Picket Fence Panel (1.8m x 0.9m)

Forest 5'11" x 2'11" Heavy Duty Pressure Treated Pale Picket Fence Panel (1.8m x 0.9m)

Product code: BFD18454

Inc VAT **£24.99**



These traditional heavy duty Pale Panels are ideal for creating sturdy low level fences.

- Our 5'11" x 2'11" (1.8m x 0.9m) Pale Fence Panel is the perfect choice for creating a low level garden divider without obstructing visibility within your garden.
- This panel is sturdy with a gap of 58mm between each upright timber and it comes pre-assembled.
- It is manufactured from rough sawn pressure treated timber giving it a 15 year guarantee against rot and fungal decay.

Size & Specification

Inc VAT **£24.99**

Qty: **Add to Basket**

 Spend over £500 to pay on finance

GUARANTEED ★ LOW PRICE ★ GUARANTEED

• **FREE Delivery** to most UK mainland destinations on orders over £100
(£24.99 delivery charge for orders under £100)

Specification



Board Thickness at Widest Point	16 mm / 0.63 inch
Brand	Forest Garden
Size	5'11" x 2'11"
Guarantee	15 years
Overall Height	900 mm / 2 feet 11.43 inches
Thickness	46 mm / 1.81 inch
Treatment	Pressure treated
Width	1830 mm / 6 feet 0.05 inch

Description

Our traditional heavy duty 5'11" x 2'11" (1.8m x 0.9m) Pale Panel is perfect for creating a sturdy low level fence or divider in your garden. This fence panel is manufactured from rough sawn, pressure treated timber which means that it never needs treating and it comes with a 15 year guarantee against rot and fungal decay.

We recommend using rough sawn fence posts with this fence panel.

- Our 3ft Pale Fence Panel is the perfect choice for creating a low level garden divider without obstructing visibility within your garden.
- This panel is sturdy with a gap of 58mm between each upright timber and it comes pre-assembled.
- It is manufactured from rough sawn pressure treated timber giving it a 15 year guarantee against rot and fungal decay.