
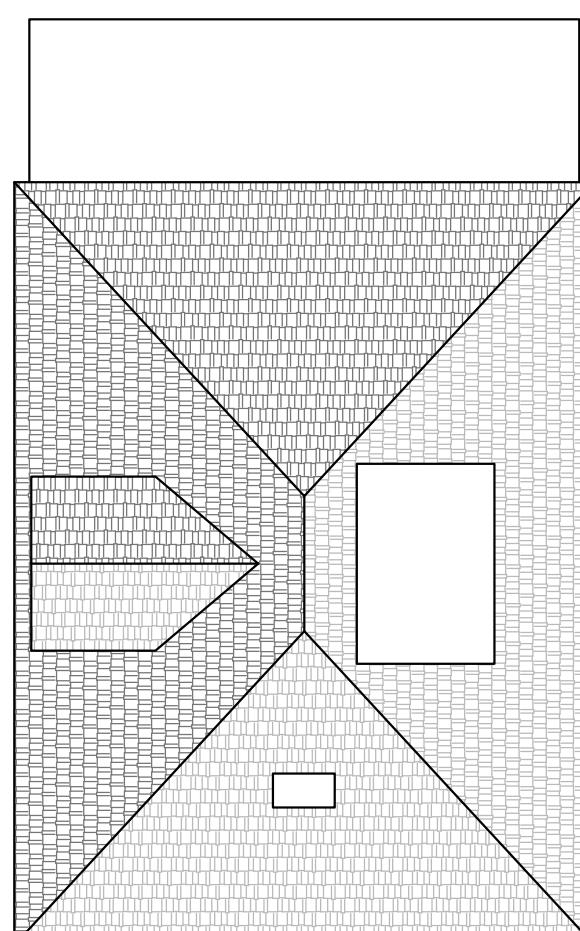
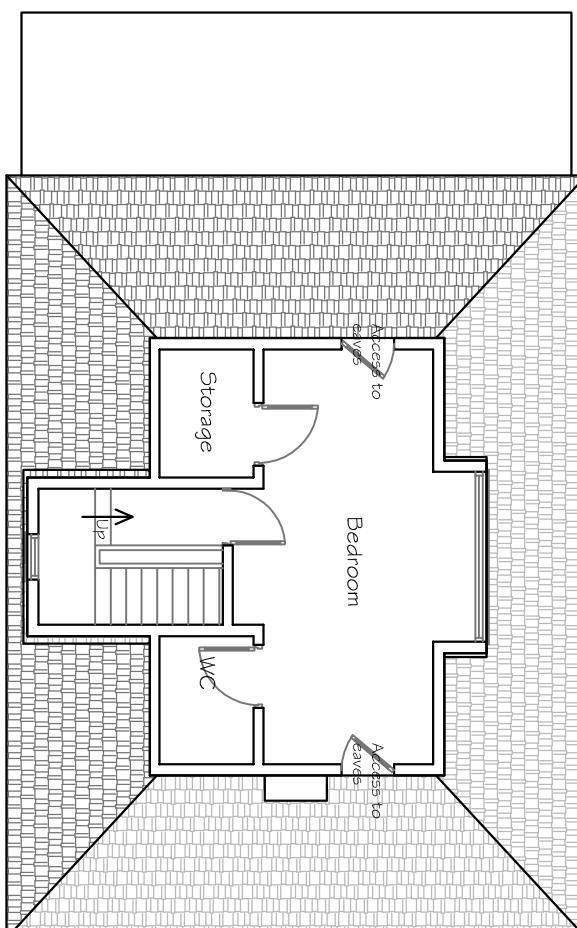


Scale Bar  
10 11 12 13 14 5m

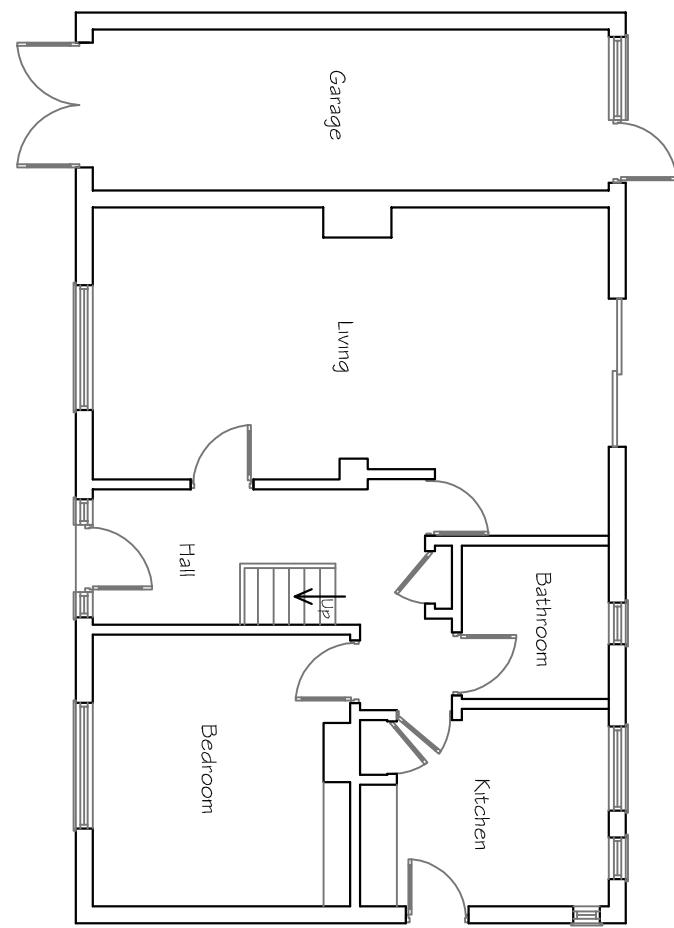

## DESIGN A BUILDING LTD

28 GROVE ROAD,  
BOREHAMWOOD,  
WD6 5DS

TEL: 01992 639768

Email: [designabuilding@uknow.co.uk](mailto:designabuilding@uknow.co.uk)

SINGLE STOREY REAR EXTENSION,  
CHIMNEY REMOVAL, HIP TO GABLE  
LOFT CONVERSION, ROOF LIGHTS  
INSTALLATION  
AND INTERNAL ALTERATIONS

DESIGN NO:  DRAWN BY:  CHECKED BY:  DATE:  JOB NO:   
01/09/23 A4 P21051

NOTE: ALL THE WORK AT SITE MUST SATISFY THE BUILDING  
CONTROL OFFICER. MEASUREMENTS MUST BE CONFORMED  
AT SITE PRIOR TO COMMENCEMENT OF WORK AND ANY  
DISCREPANCY MUST BE REPORTED TO THE CLIENT  
IMMEDIATELY.

B				
A				
REV.	DATE	DESCRIPTION	MADE	CHECK
				APPR.