


Scale Bar
10 11 12 13 14 5m

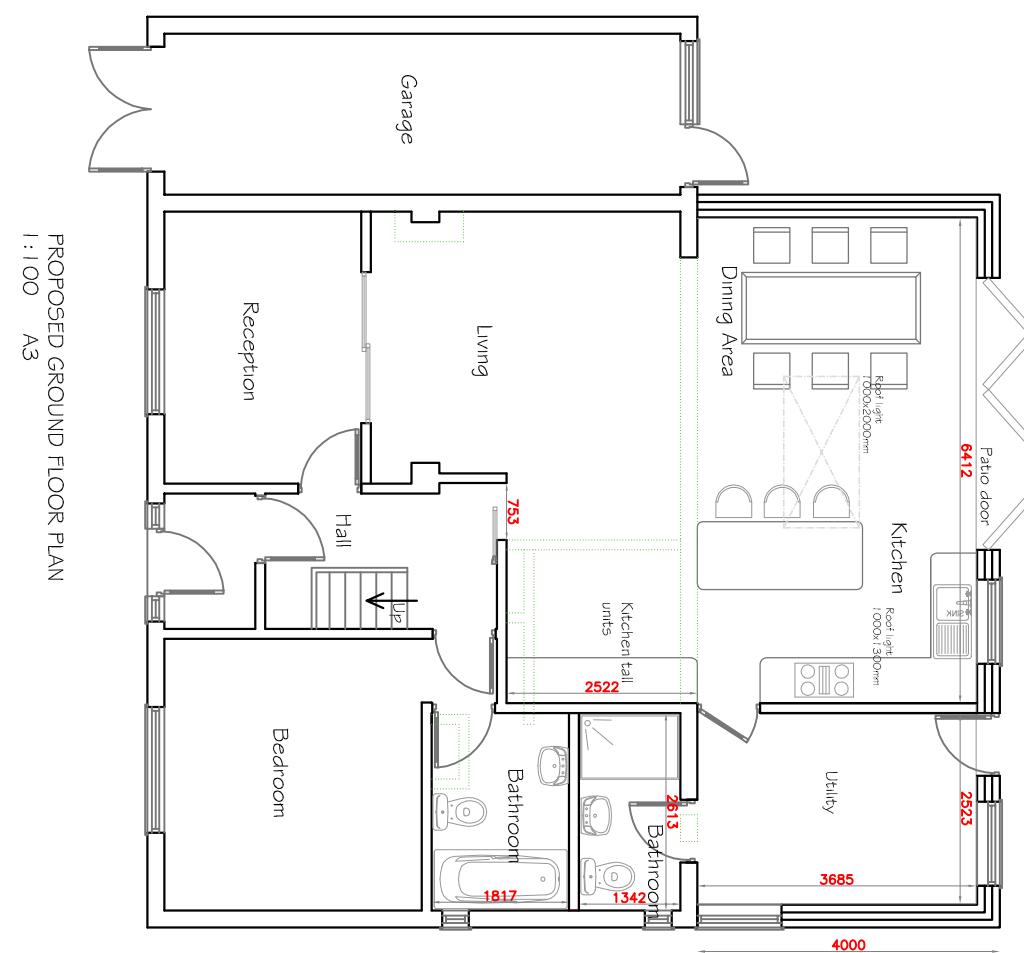

DESIGN A BUILDING LTD

28 GROVE ROAD,
BOREHAMWOOD,
WD6 5DS

TEL: 01992 637768/
Email: designabuilding@uknow.co.uk

SINGLE STOREY REAR EXTENSION,
CHIMNEY REMOVAL, HIP TO GABLE
LOFT CONVERSION, ROOF LIGHTS
INSTALLATION
AND INTERNAL ALTERATIONS

DESIGN NO: CHECKED DATE: JOB NO:
02JHR A4 20/07/23 P21051

NOTE: ALL THE WORK AT SITE MUST SATISFY THE BUILDING
CONTROL OFFICER. MEASUREMENTS MUST BE CONFORMED
AT SITE PRIOR TO COMMENCEMENT OF WORK AND ANY
DISCREPANCY MUST BE REPORTED TO THE CLIENT
IMMEDIATELY.

B				
A				
REV.	DATE	DESCRIPTION	MADE	CHECK
REV.	DATE	DESCRIPTION	MADE	CHECK