


A vertical scale bar for a map, labeled "Meters (1:1250)". The scale is marked in increments of 20 meters, starting from 0 and ending at 100. The labels are 0, 20, 40, 60, 80, and 100. The text "Meters (1:1250)" is written vertically to the left of the scale bar.

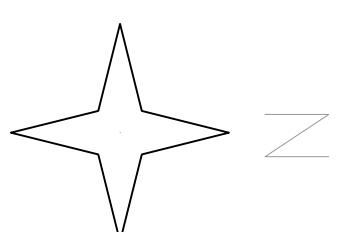

DESIGN A BUILDING LTD

28 GROVE ROAD  
BOREHAMWOOD  
WD6 5DS

ILL. 6, 2, 652, 601

SINGLE STOREY REAR EXTENSION  
CHIMNEY REMOVAL, HIP TO GABLE  
LOFT CONVERSION, ROOF LIGHTS  
INVESTIGATION

NOTE: ALL THE WORK AT SITE MUST SATISFY THE BUILDING CONTROL OFFICER. MEASUREMENTS MUST BE CONFORMED AT SITE PRIOR TO COMMENCEMENTS OF WORK AND ANY DISCREPANCY MUST BE REPORTED TO THE CLIENT IMMEDIATELY.

B	A	REV.	DATE	DESCRIPTION	MADE	CHECK	APPR

LOCATION PLAN  
1:1250 A3

1 WEST WAY,

KUISLIF,  
HA4 8HS

28 GROVE ROAD  
BOREHAMWOOD  
WD6 5DS

ILL: 0/2/02/001

Email : designabulang@yahoo.co.uk

## SINGLE STOREY

**SINGLE STOREY REAR EXTENSION  
CHIMNEY REMOVAL, HIP TO GABLE  
LOFT CONVERSION DOOR LIGHTS**

## LOFI CONVERSION, ROOF LIGHTS INSTALLATION

## INSTALLATION AND INTERNAL ALTERATIONS

## AND INTERNAL ALTERATIONS

08WR  
AA  
20/01/23 P21051

卷之三

NOTE: ALL THE WORK AT SITE MUST SATISFY THE BUILDING

NOTE: ALL THE WORKS MUST BE CONFORMED TO THE BUILDING CONTROL OFFICER. MEASUREMENTS MUST BE CONFORMED

AT SITE PRIOR TO COMMENCEMENT OF WORK AND ANY DISCREPANCY MUST BE REPORTED TO THE CLIENT.

*IMMEDIATELY.*