



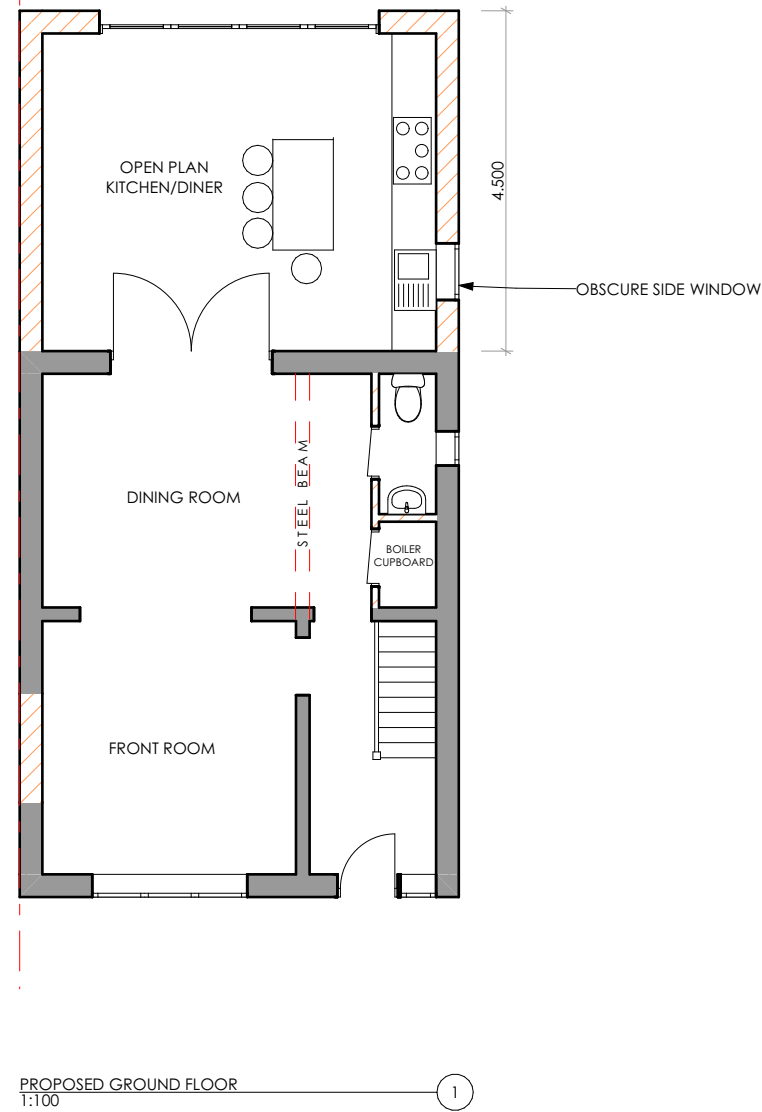


PROPOSED GROUND FLOOR
1:100

1

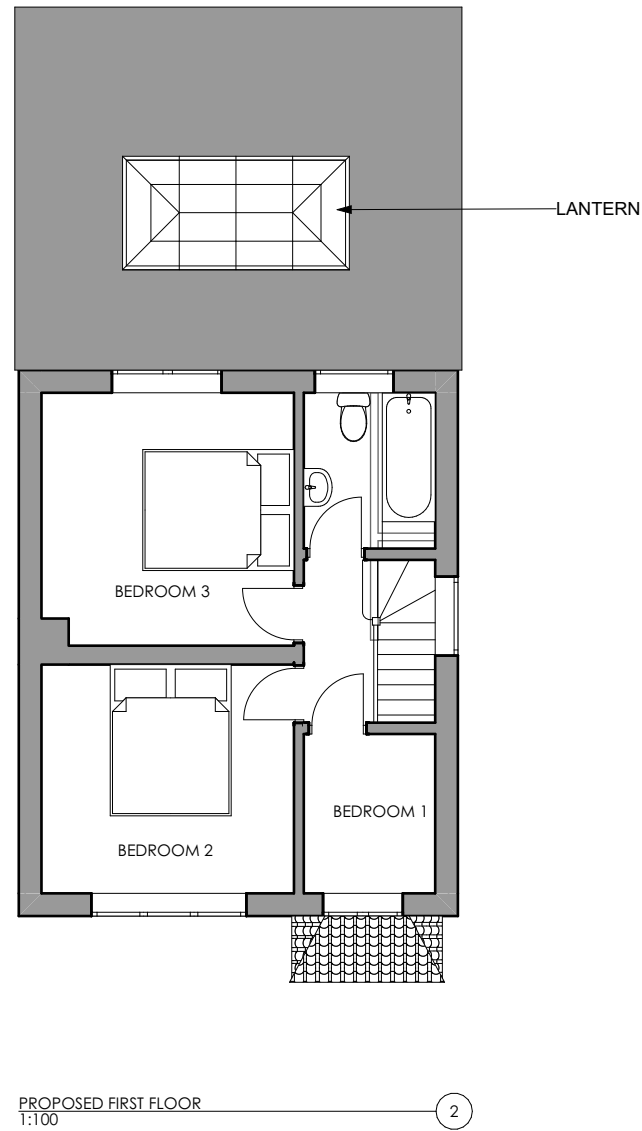

PROPOSED FIRST FLOOR
1:100


2

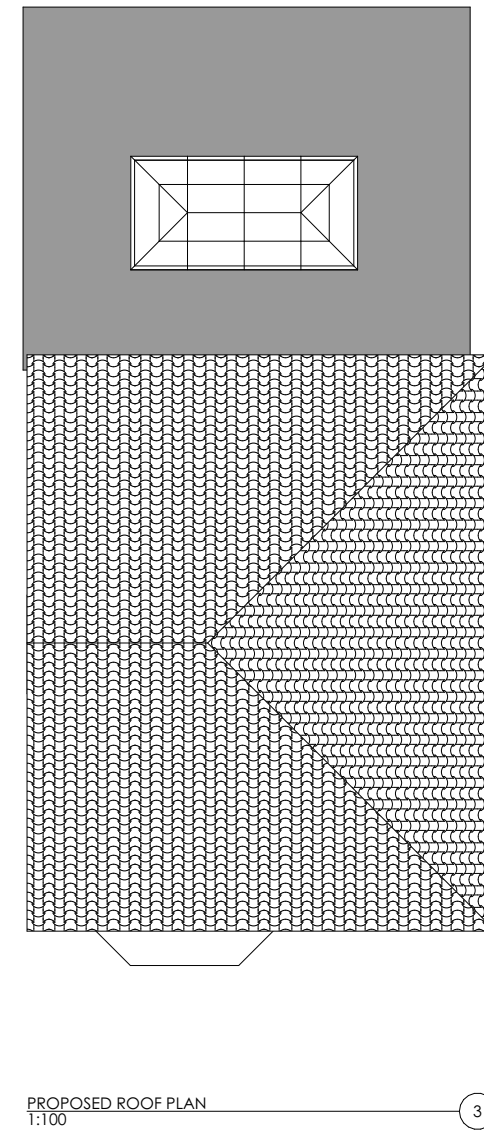

PROPOSED ROOF PLAN
1:100

3

PROPOSED FLOOR PLANS

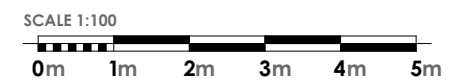

Site Address: 56 Weymouth Road,
Hayes, UB4 8NG

PROPOSED REAR EXTENSION

Client: Ms. K. Kaur

3 cm ACTUAL

IF THE ABOVE DIMENSION DOES NOT MEASURE THREE CENTIMETERS (3 cm) EXACTLY, THIS DRAWING WILL HAVE BEEN ENLARGED OR REDUCED, AFFECTING ALL LABELED SCALES.

BY	REVISIONS	DATE
----	-----------	------

Date:	26/08/2022
Scale:	1:100
Drawn By:	R.S
Job No:	0367
Sheet Size:	A3
Revision:	

E.04

Plotted On: 26/08/2022

© COPYRIGHT CREATIVE ARCH



www.creativearch.co.uk

Inspire
Design
Build

020 8226 6663

PROPOSED FLOOR PLANS