




X

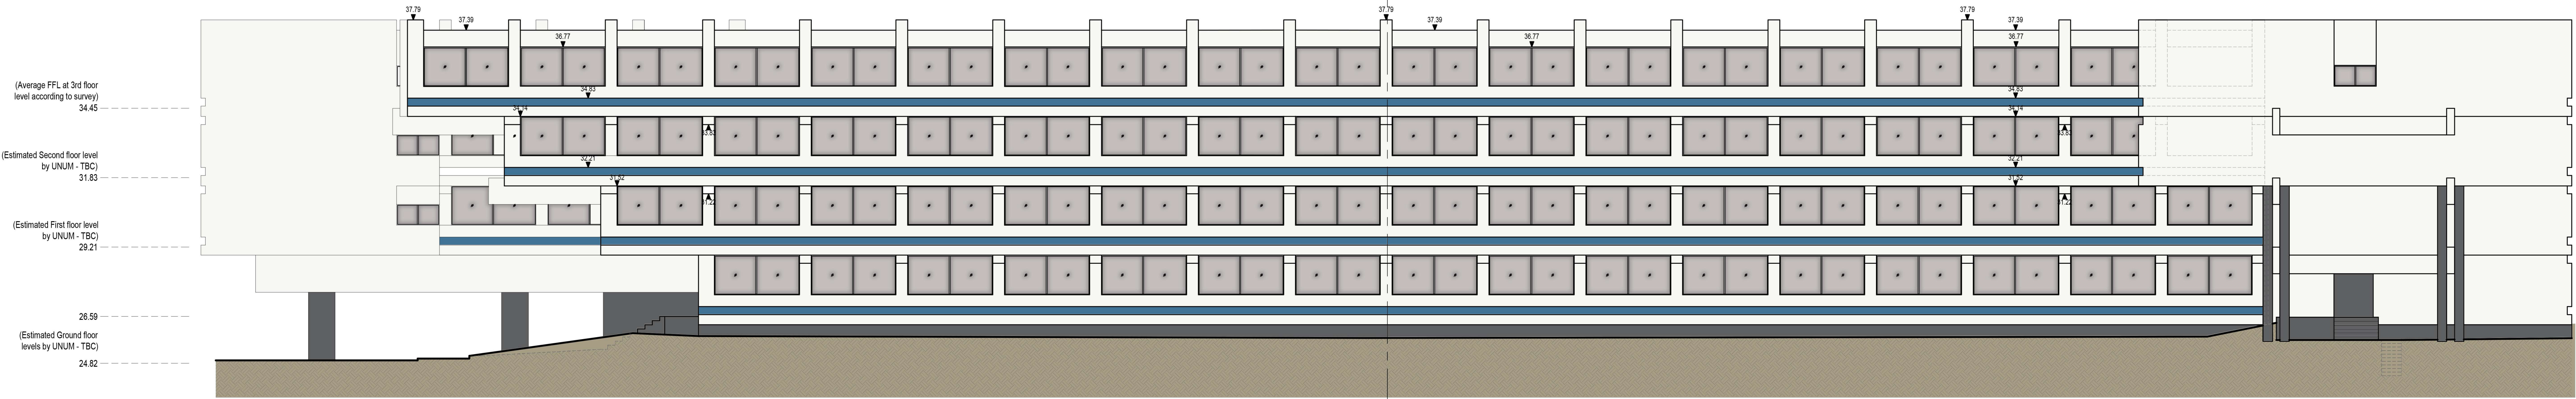

East elevation

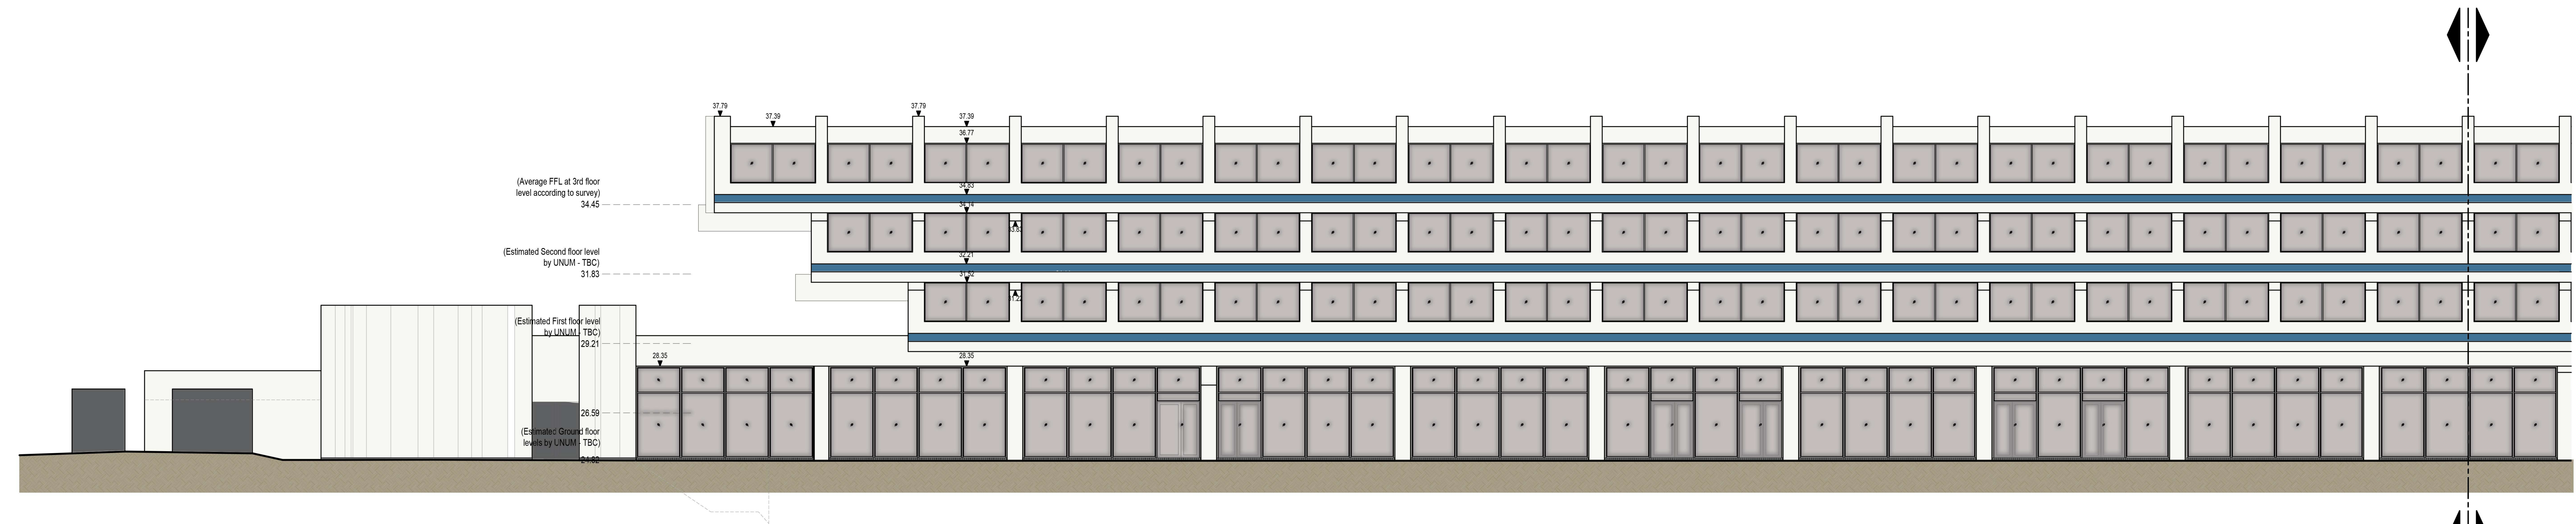


South elevation

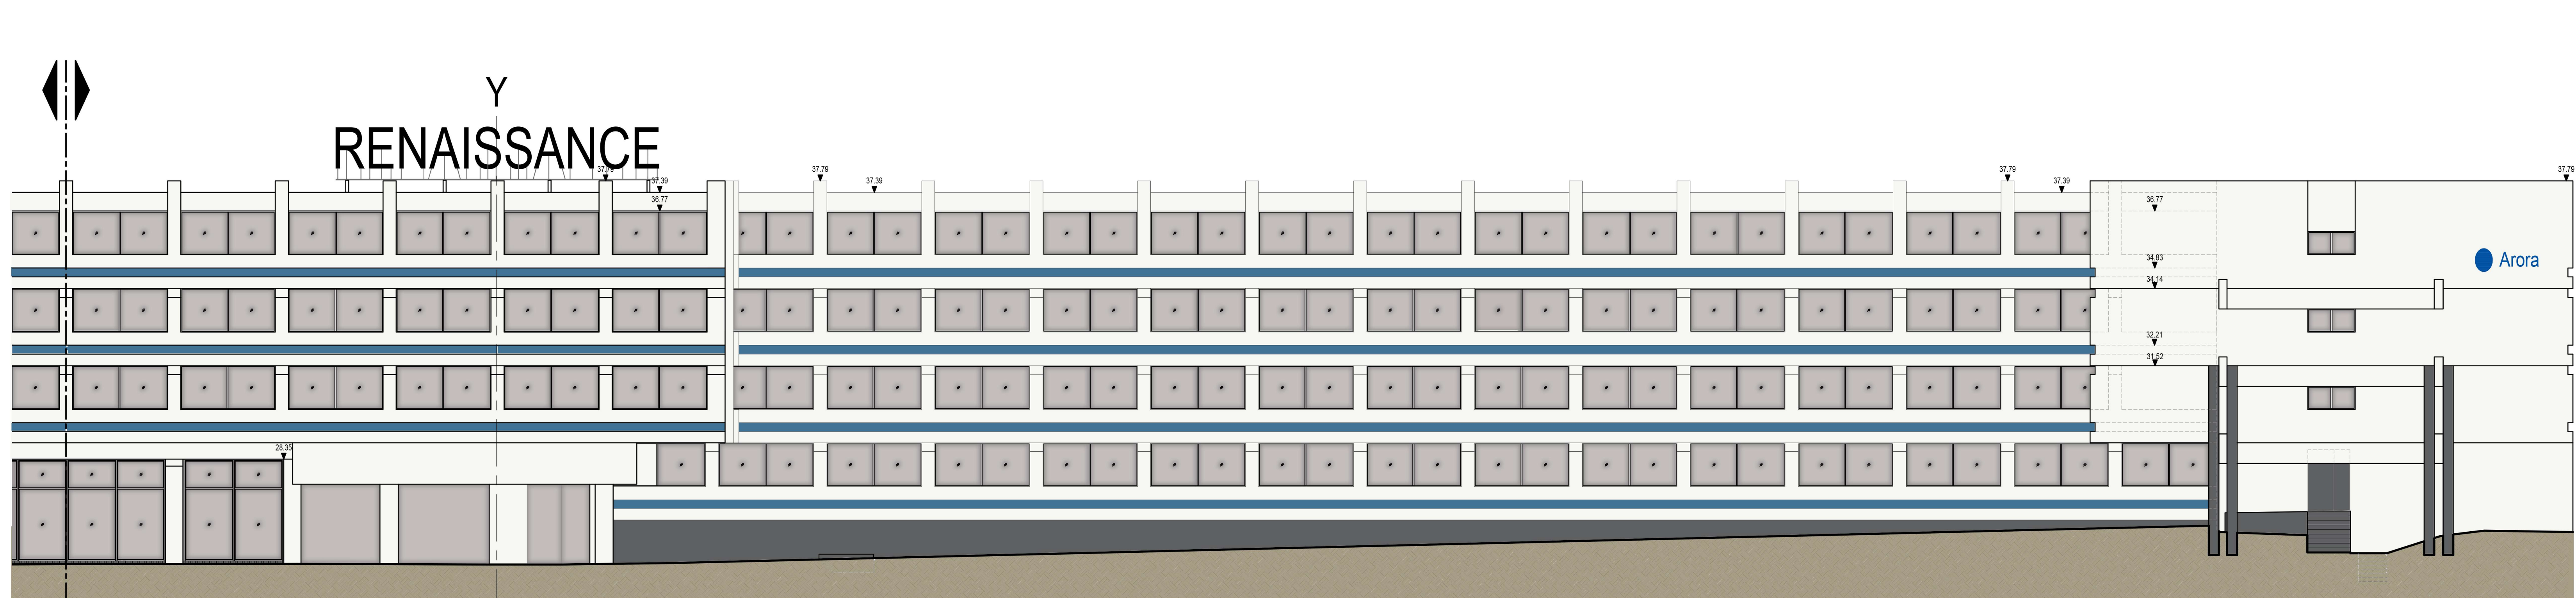

South elevation

Key plan (Scale 1/1000)

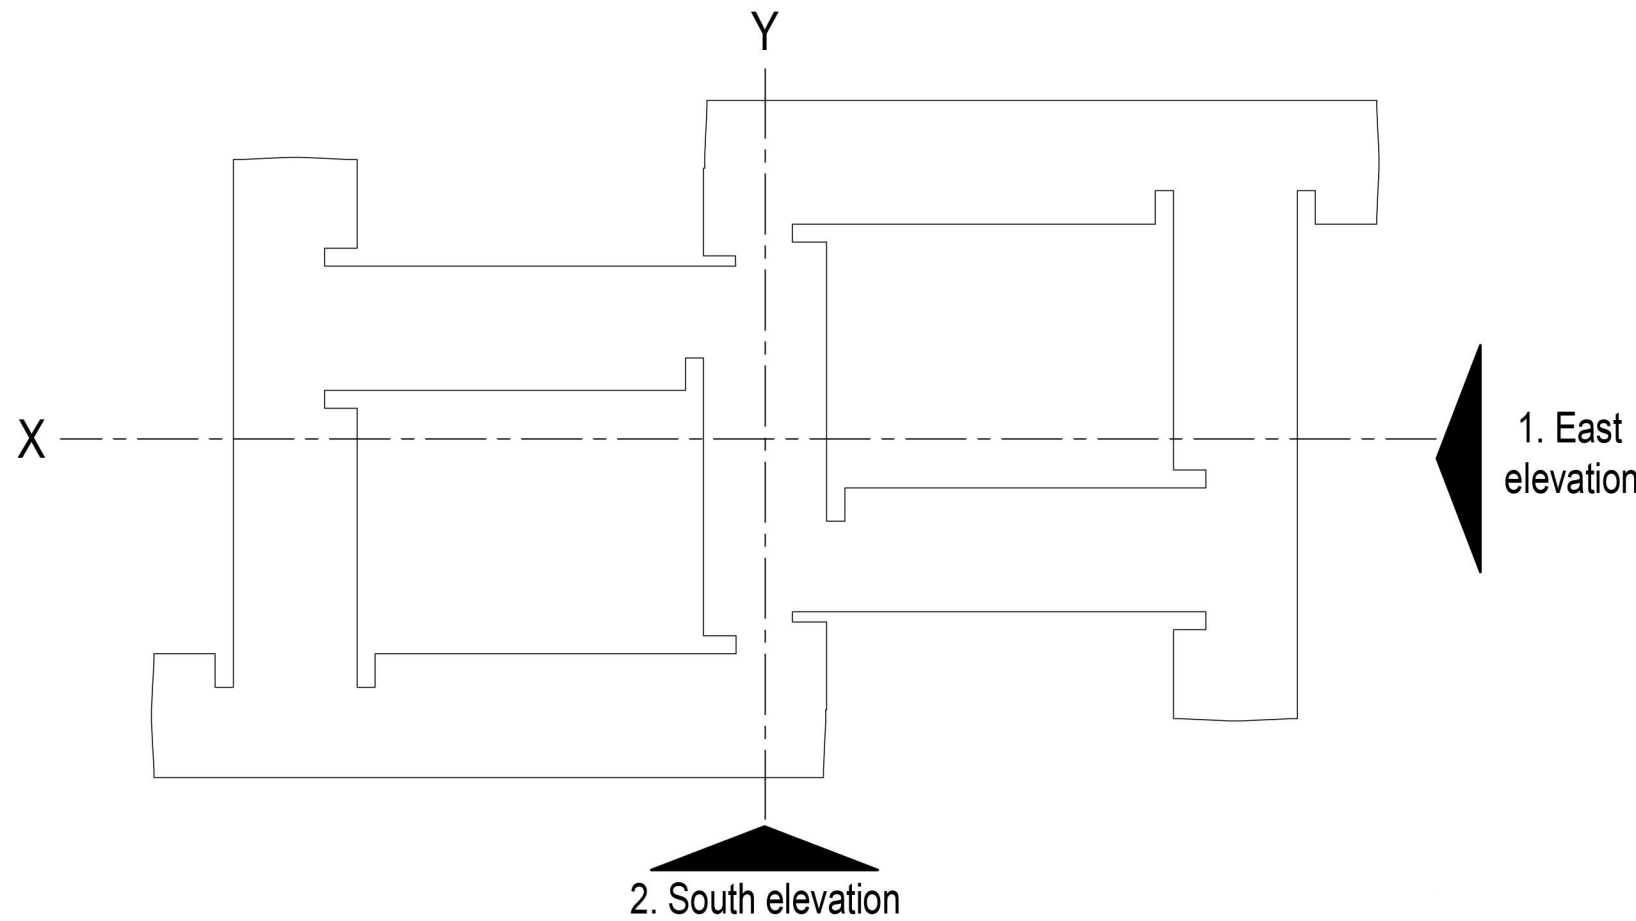

2. South elevation

1. East elevation

