


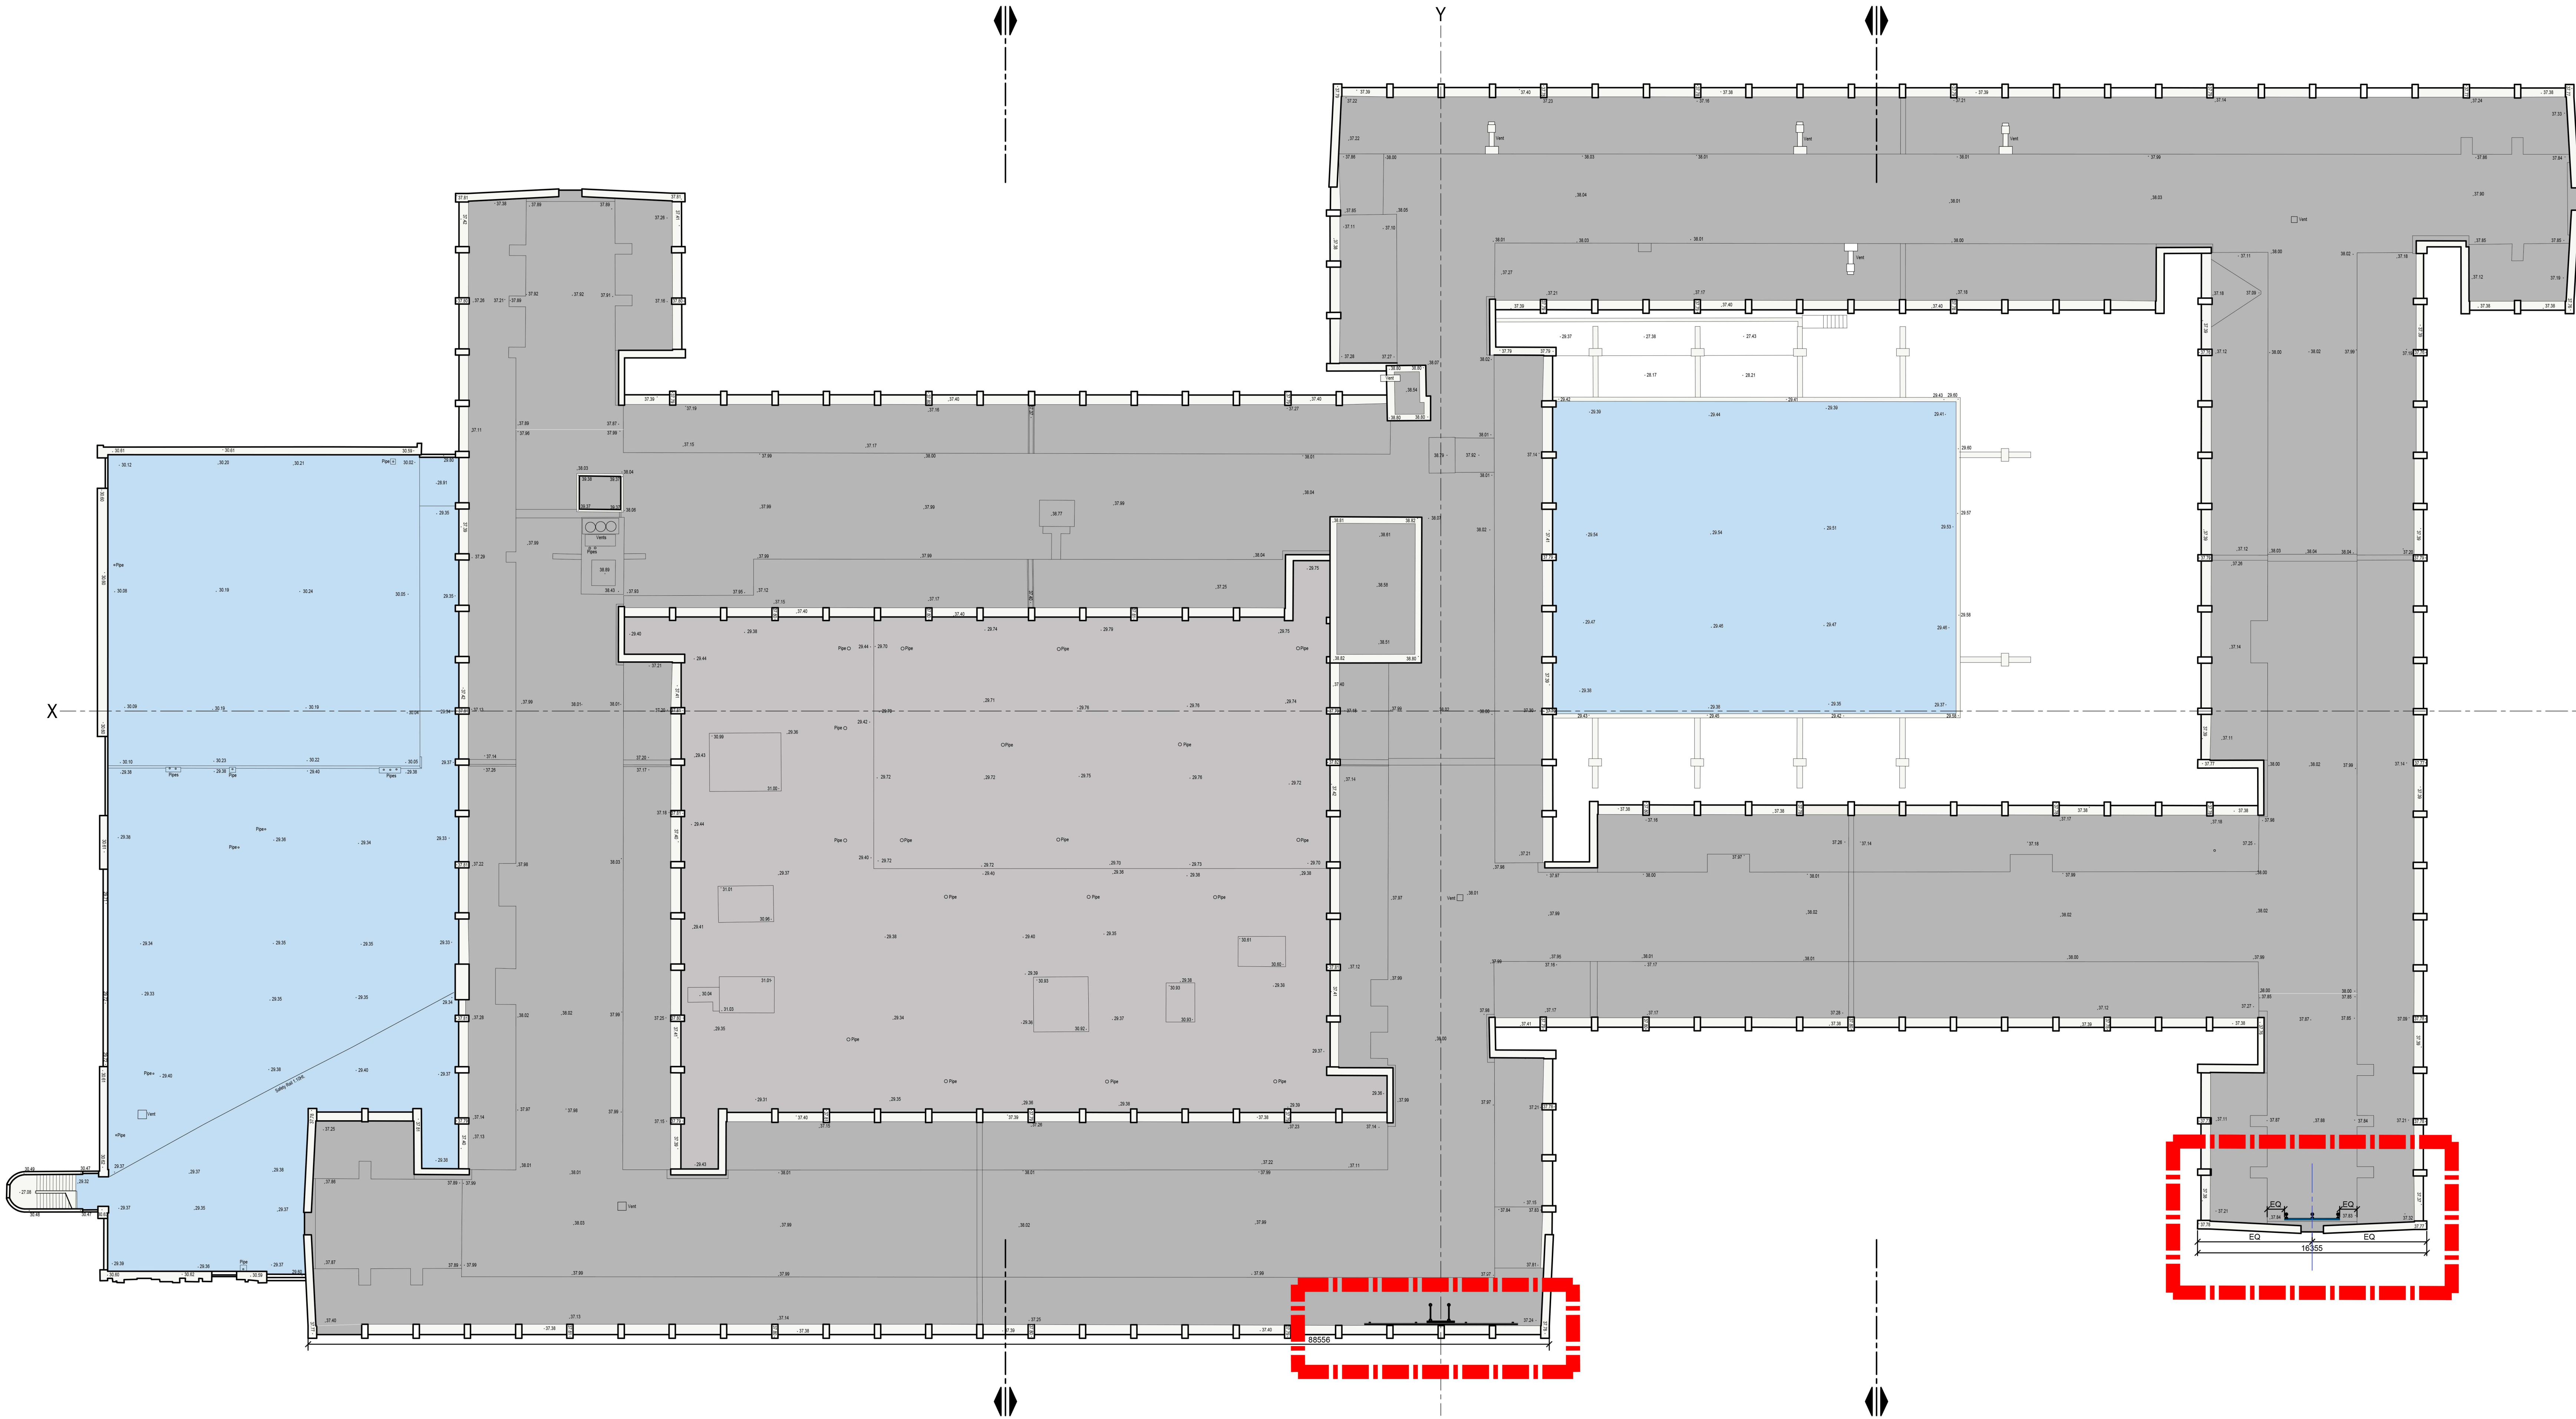

KEY:
Application Area

