


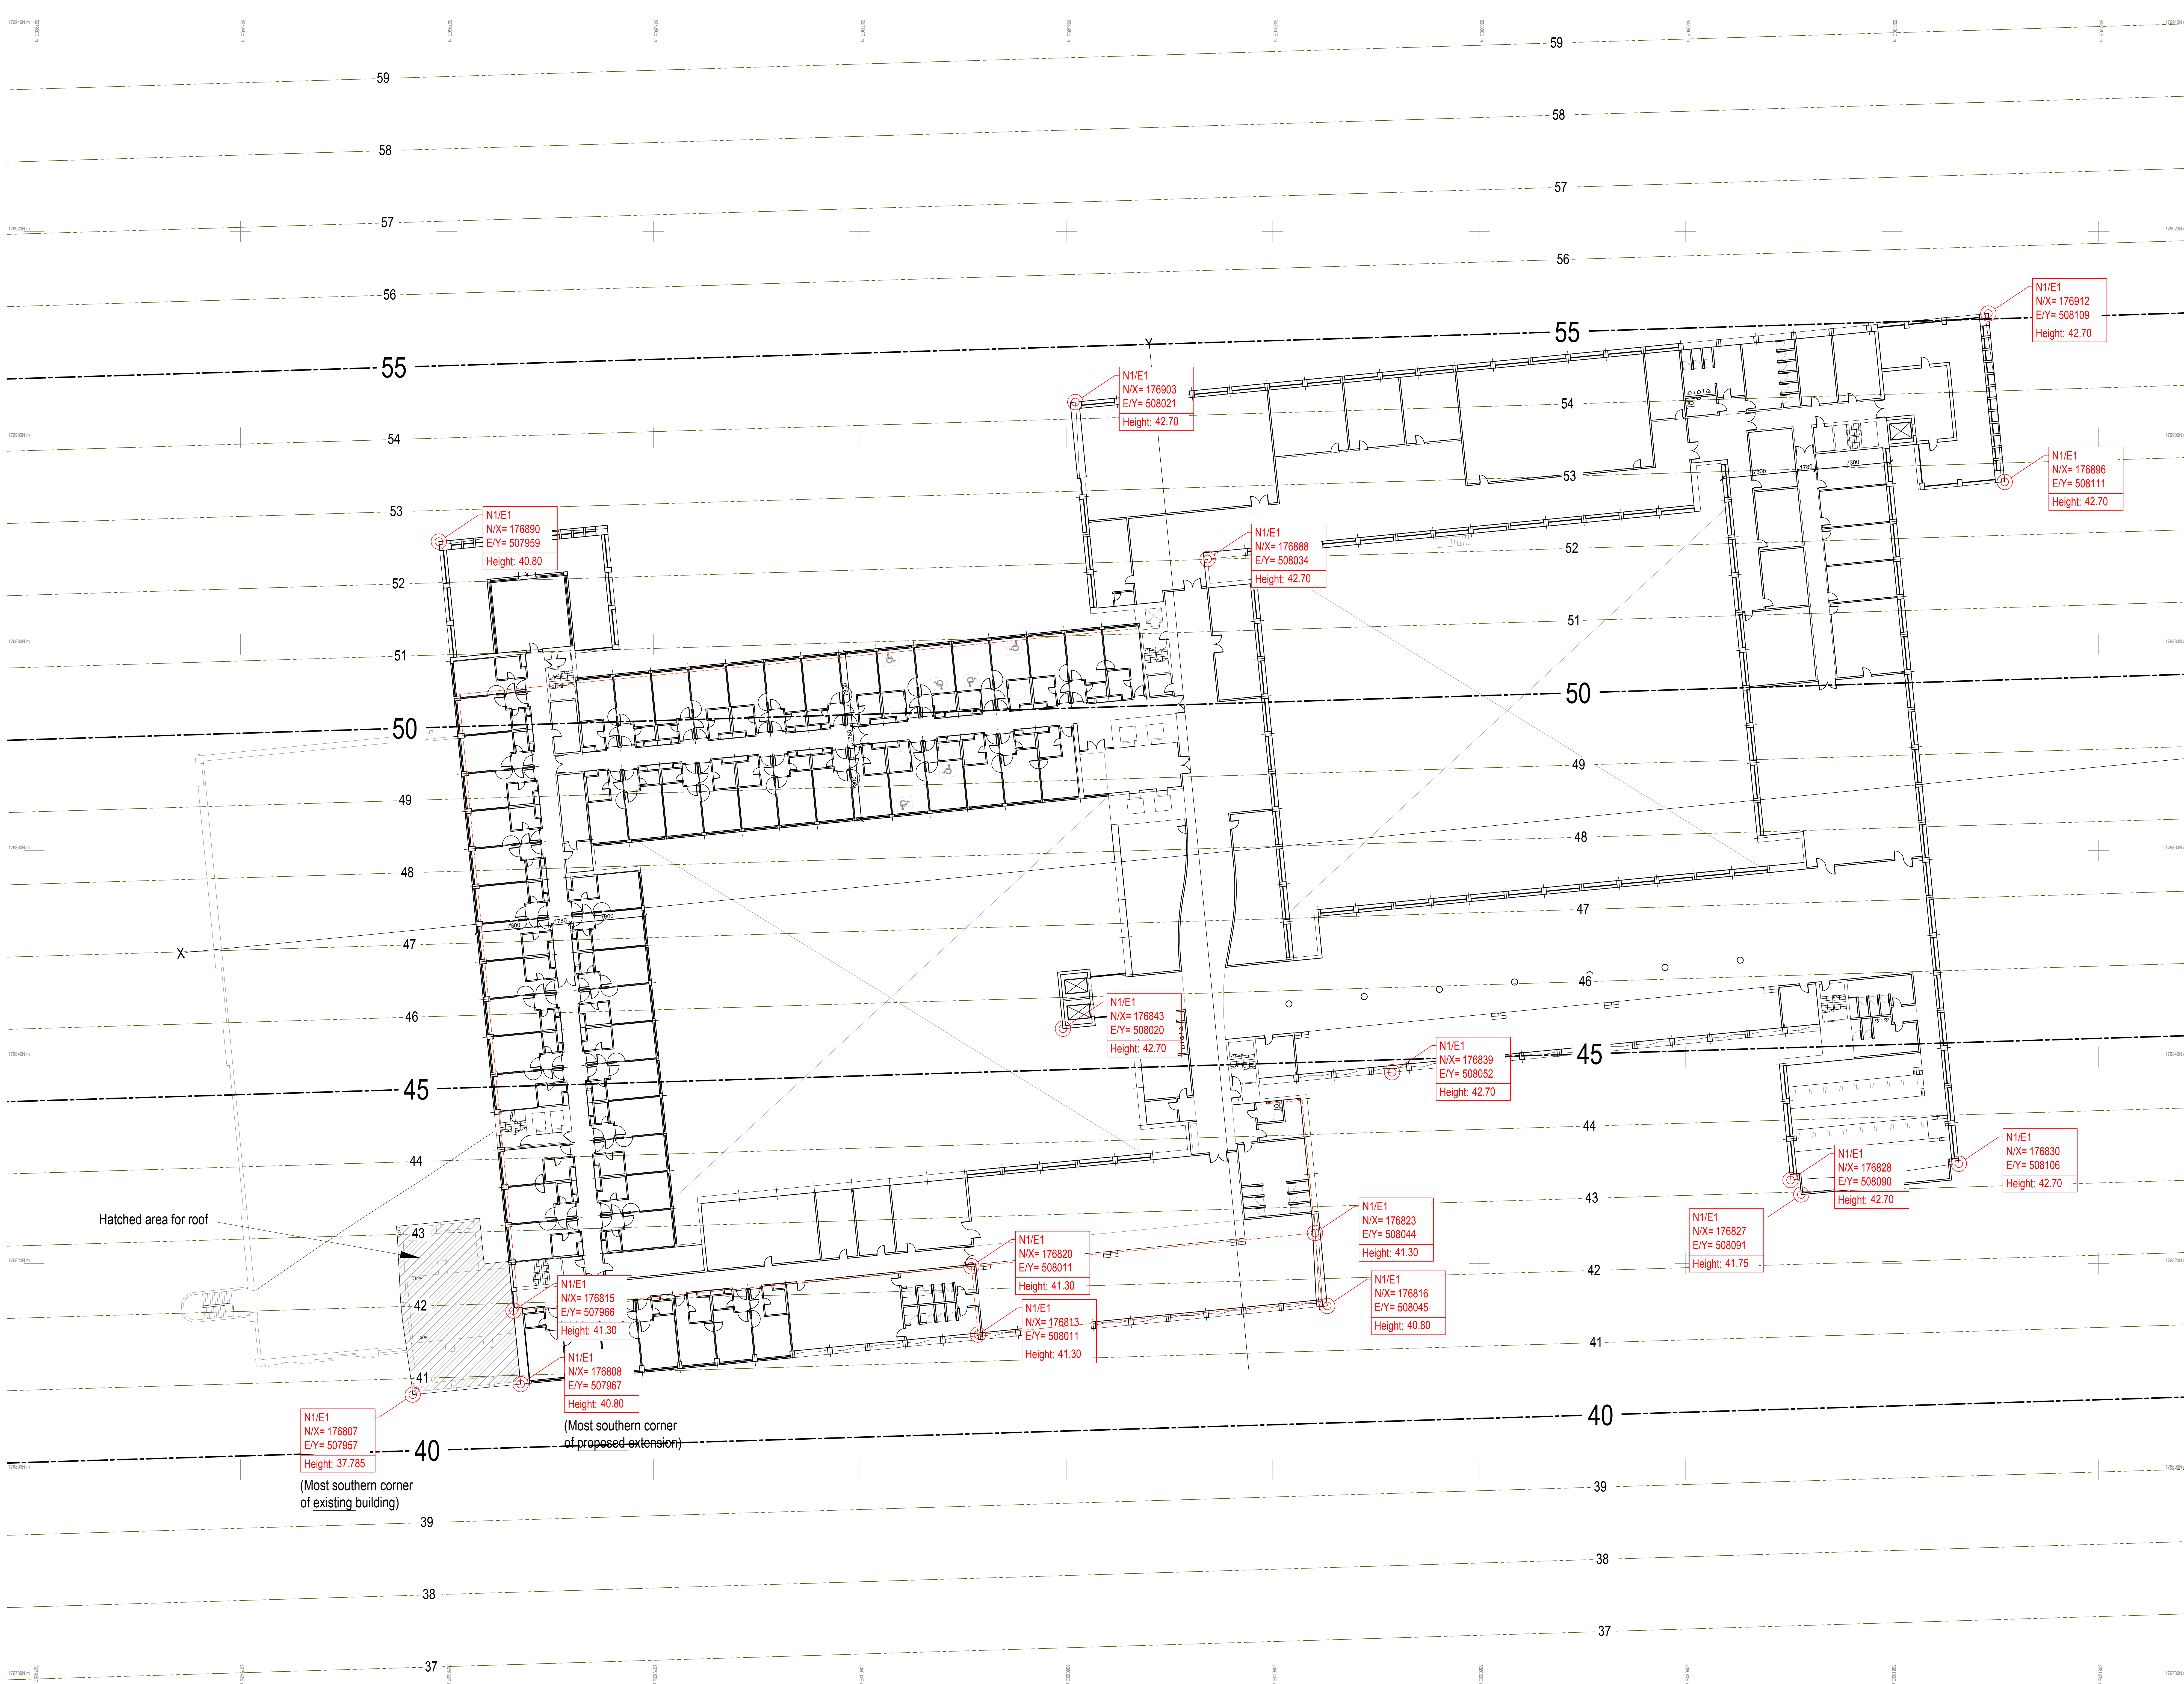

Please do not scale from this drawing, if it does not say. This drawing is the property of UNUM Partnership Ltd. and must not be reproduced, copied or disclosed in any form, other than for the purpose of this project.

P1	1. First planning drawing for CIL	JS	09.04.18
P2	2. Inspection of plan lines and building heights	JS	10.04.18
P3	3. New planning proposal for CIL	JS	26.04.18
P4	4. New planning proposal for CIL	JS	01.05.18
P5	5. New planning proposal for CIL	JS	21.05.18
P6	6. Update according to last modifications to be sent to N1/E1	JS	28.06.18
P7	7. Percept height determined by 40.80 m south corner	JS	28.06.18

metres

0 5 10

N

UNUM
UNUM PARTNERSHIP
CHARTERED ARCHITECTS

Approved Plans
Drawing: 03/18 1:041 003/216

Client:	
Grove Developments	
Project Title:	
Renaissance Skylounge	
Drawing Title:	
Setting out - With glide security lines and building heights -	
Date	Scale
August 18	1:200
Drawn	Checked
JG	
Drawing No.	Rev.
110-L(00)-200	P6