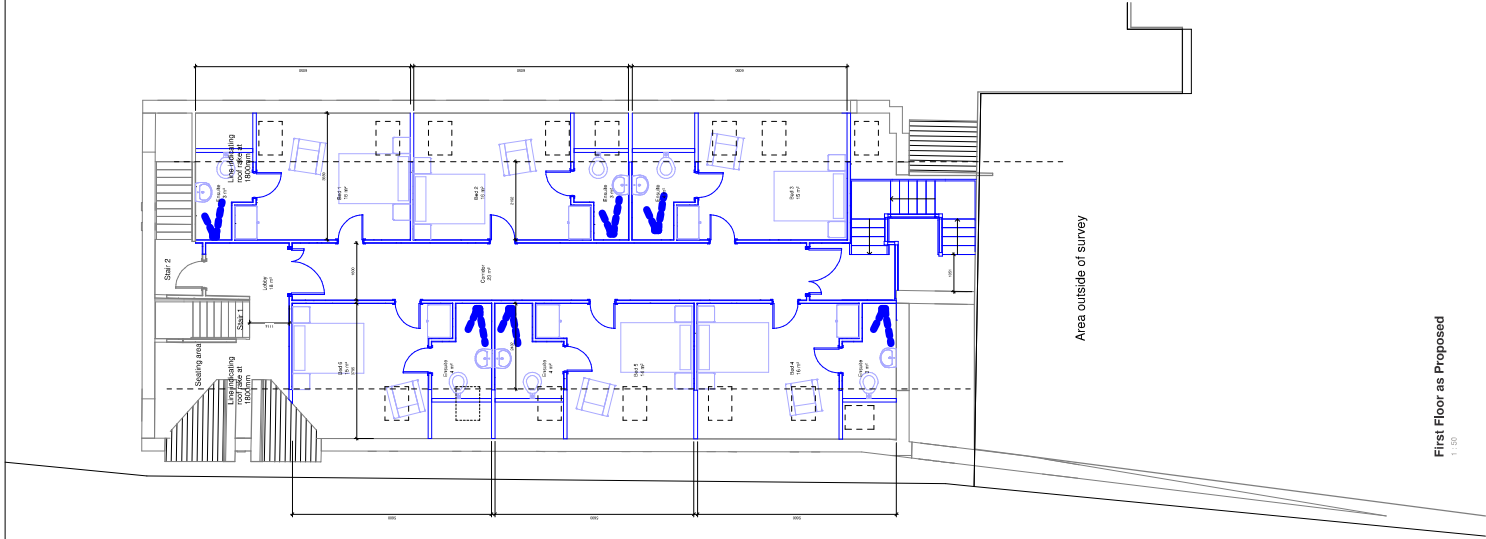
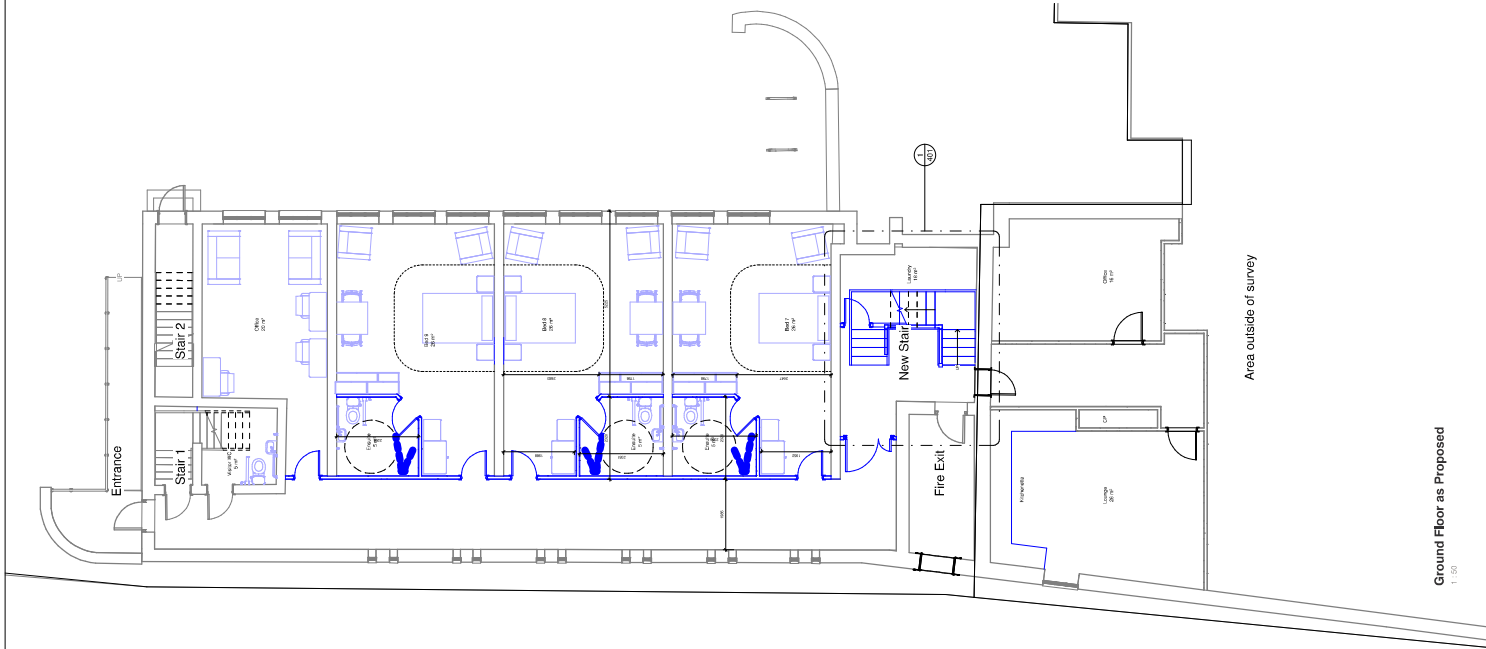
[illegible]